


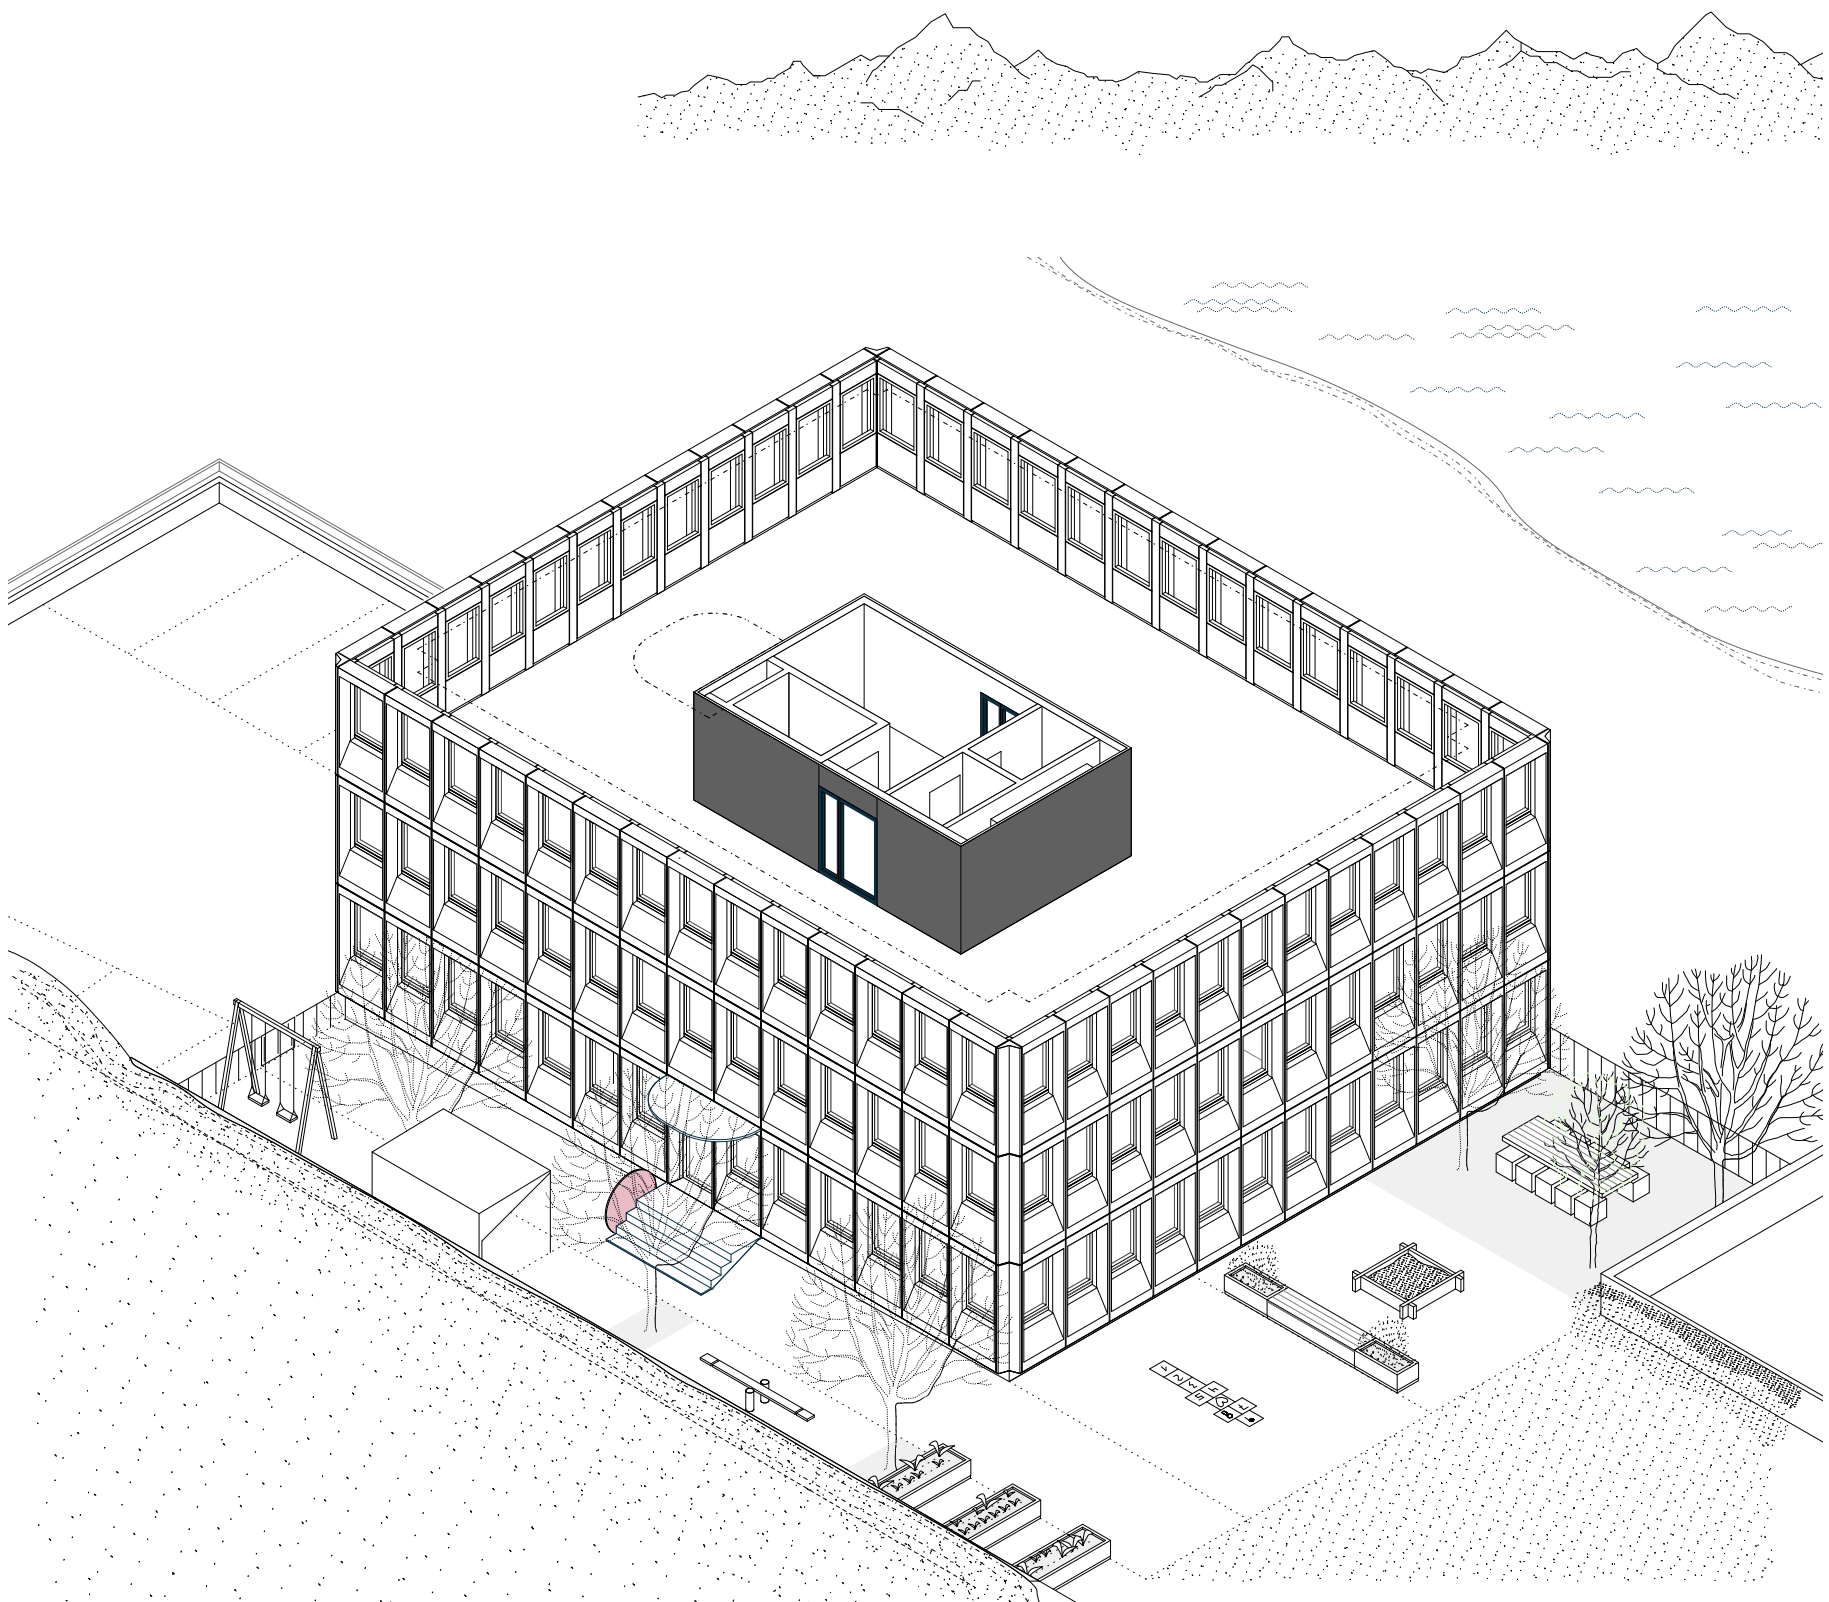

ZAW . 2. Obergeschoss . Isometrie