


Obergeschoss 1-4
1:500

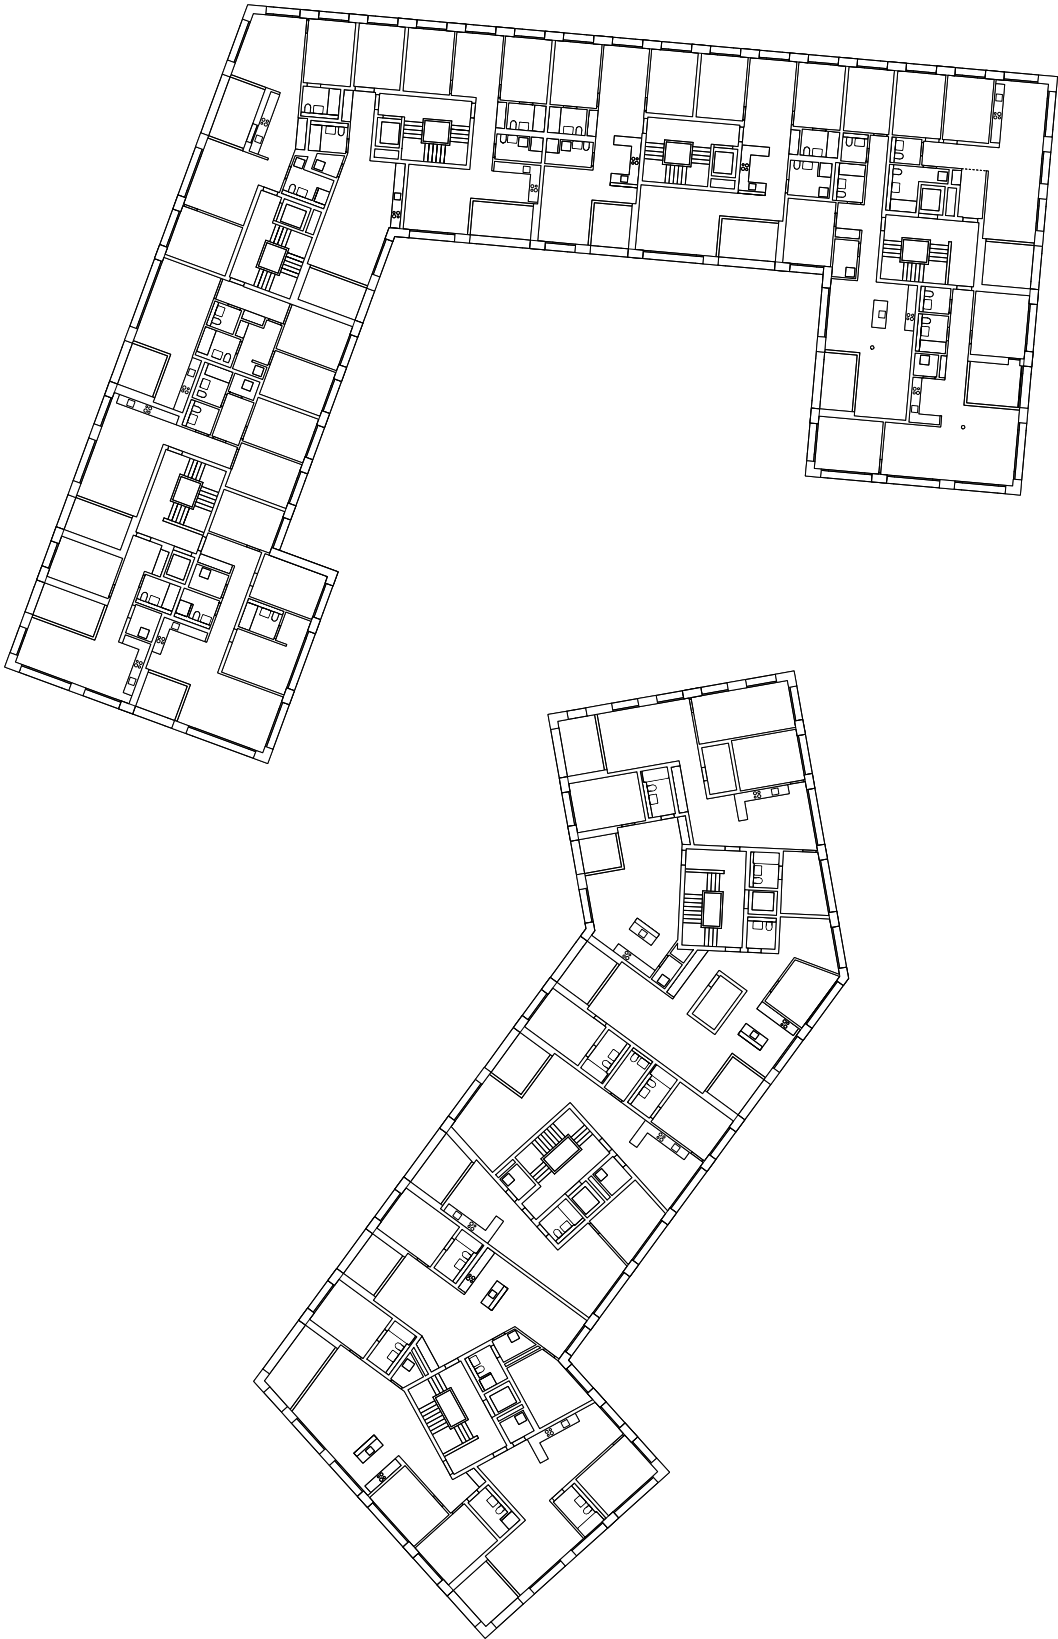

25m