


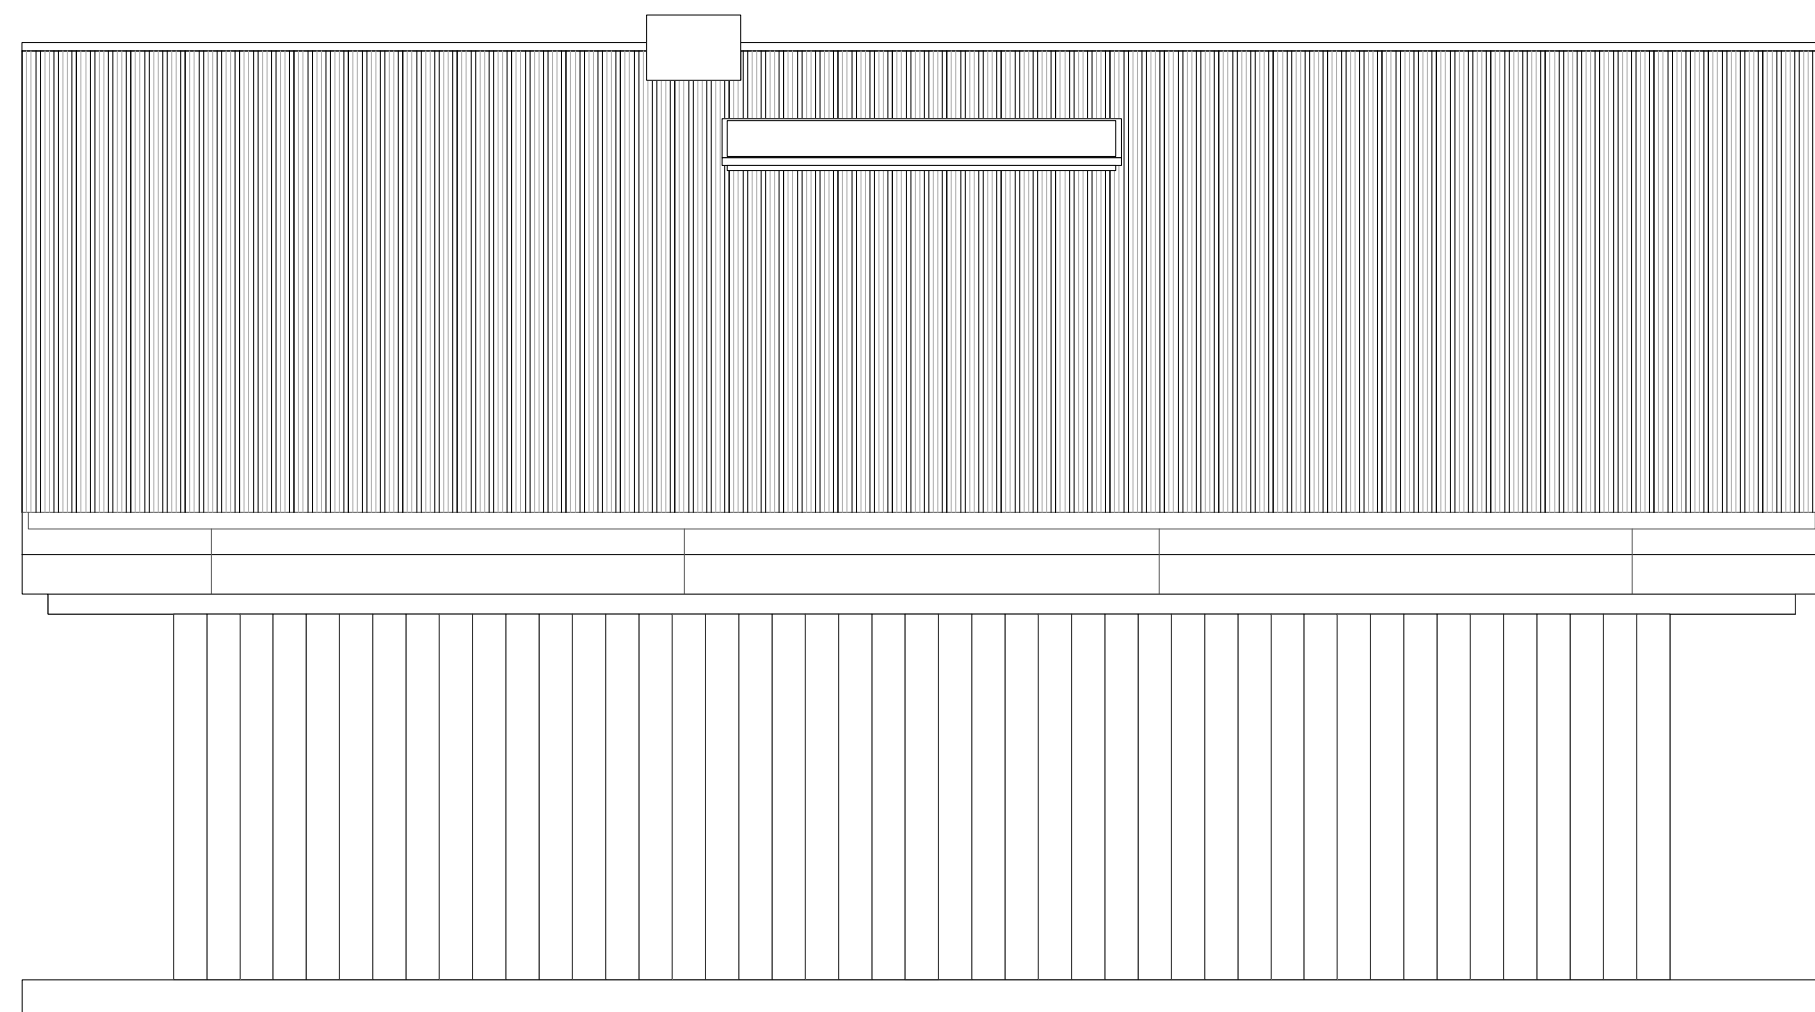

0 1 2 5

Haus Vully 2014
Fassade Nord 1:50
smarch - Mathys & Stichel
Architekten ETH BSA