


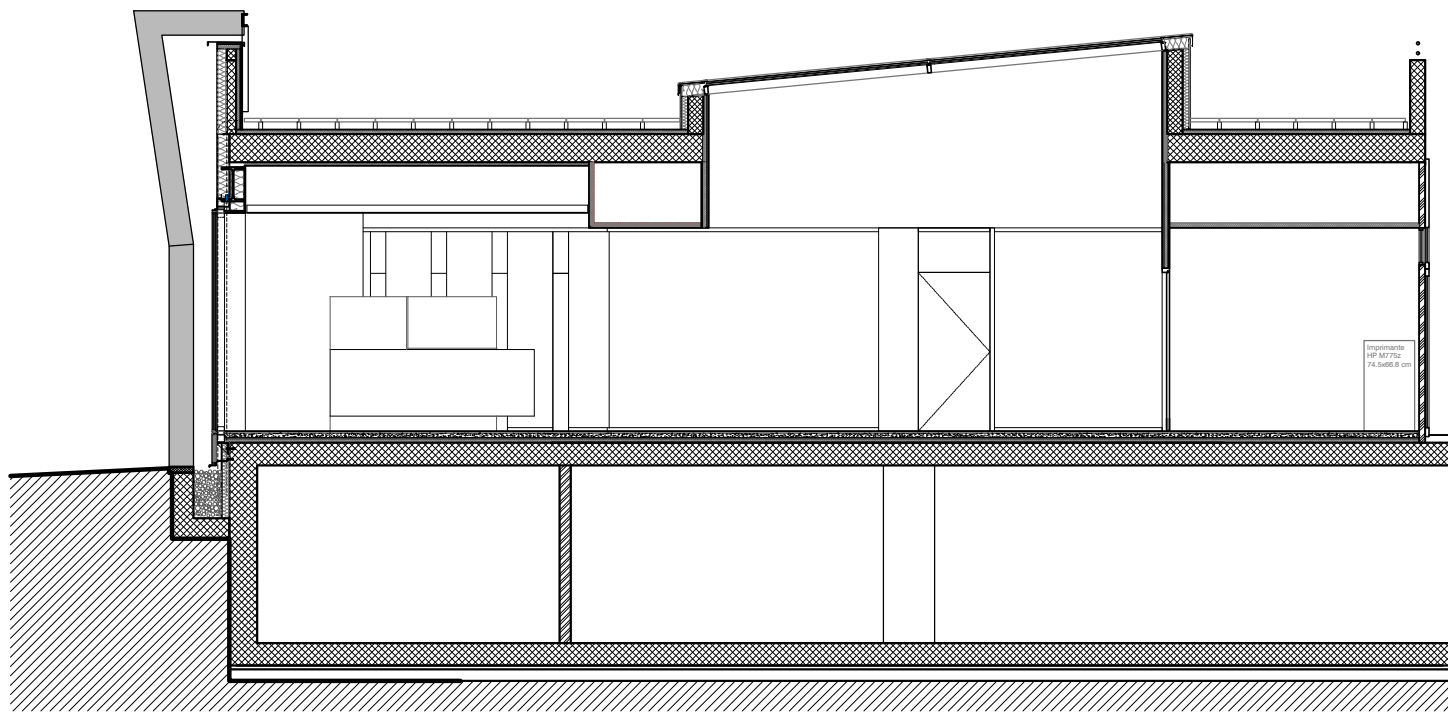

Coupe est-ouest

1:100

2m

5m

10m