


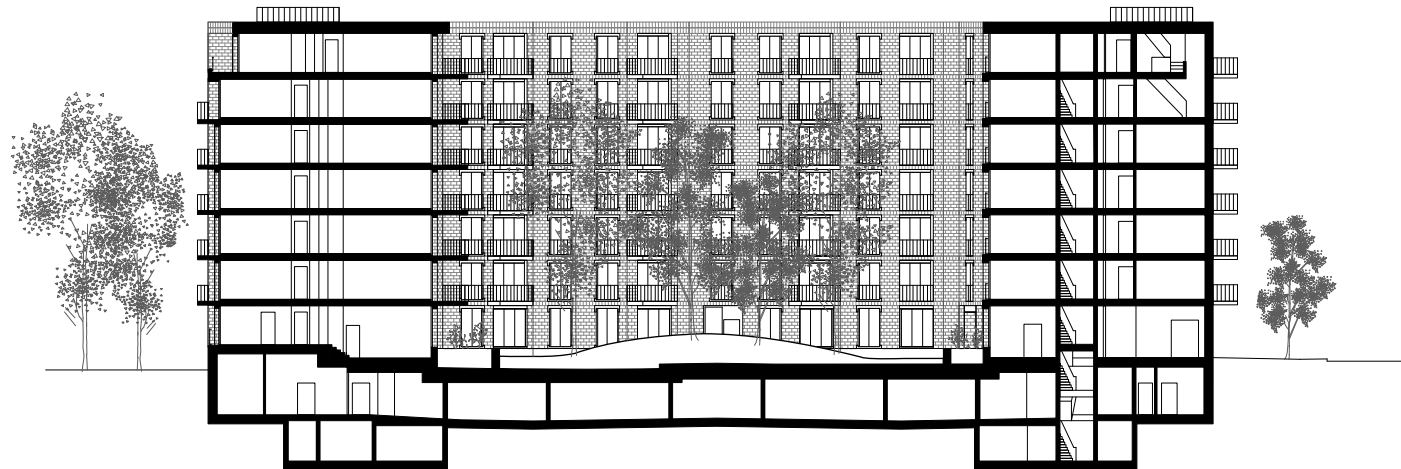

0 5 15 30

Schnitt B - B M 1:500