


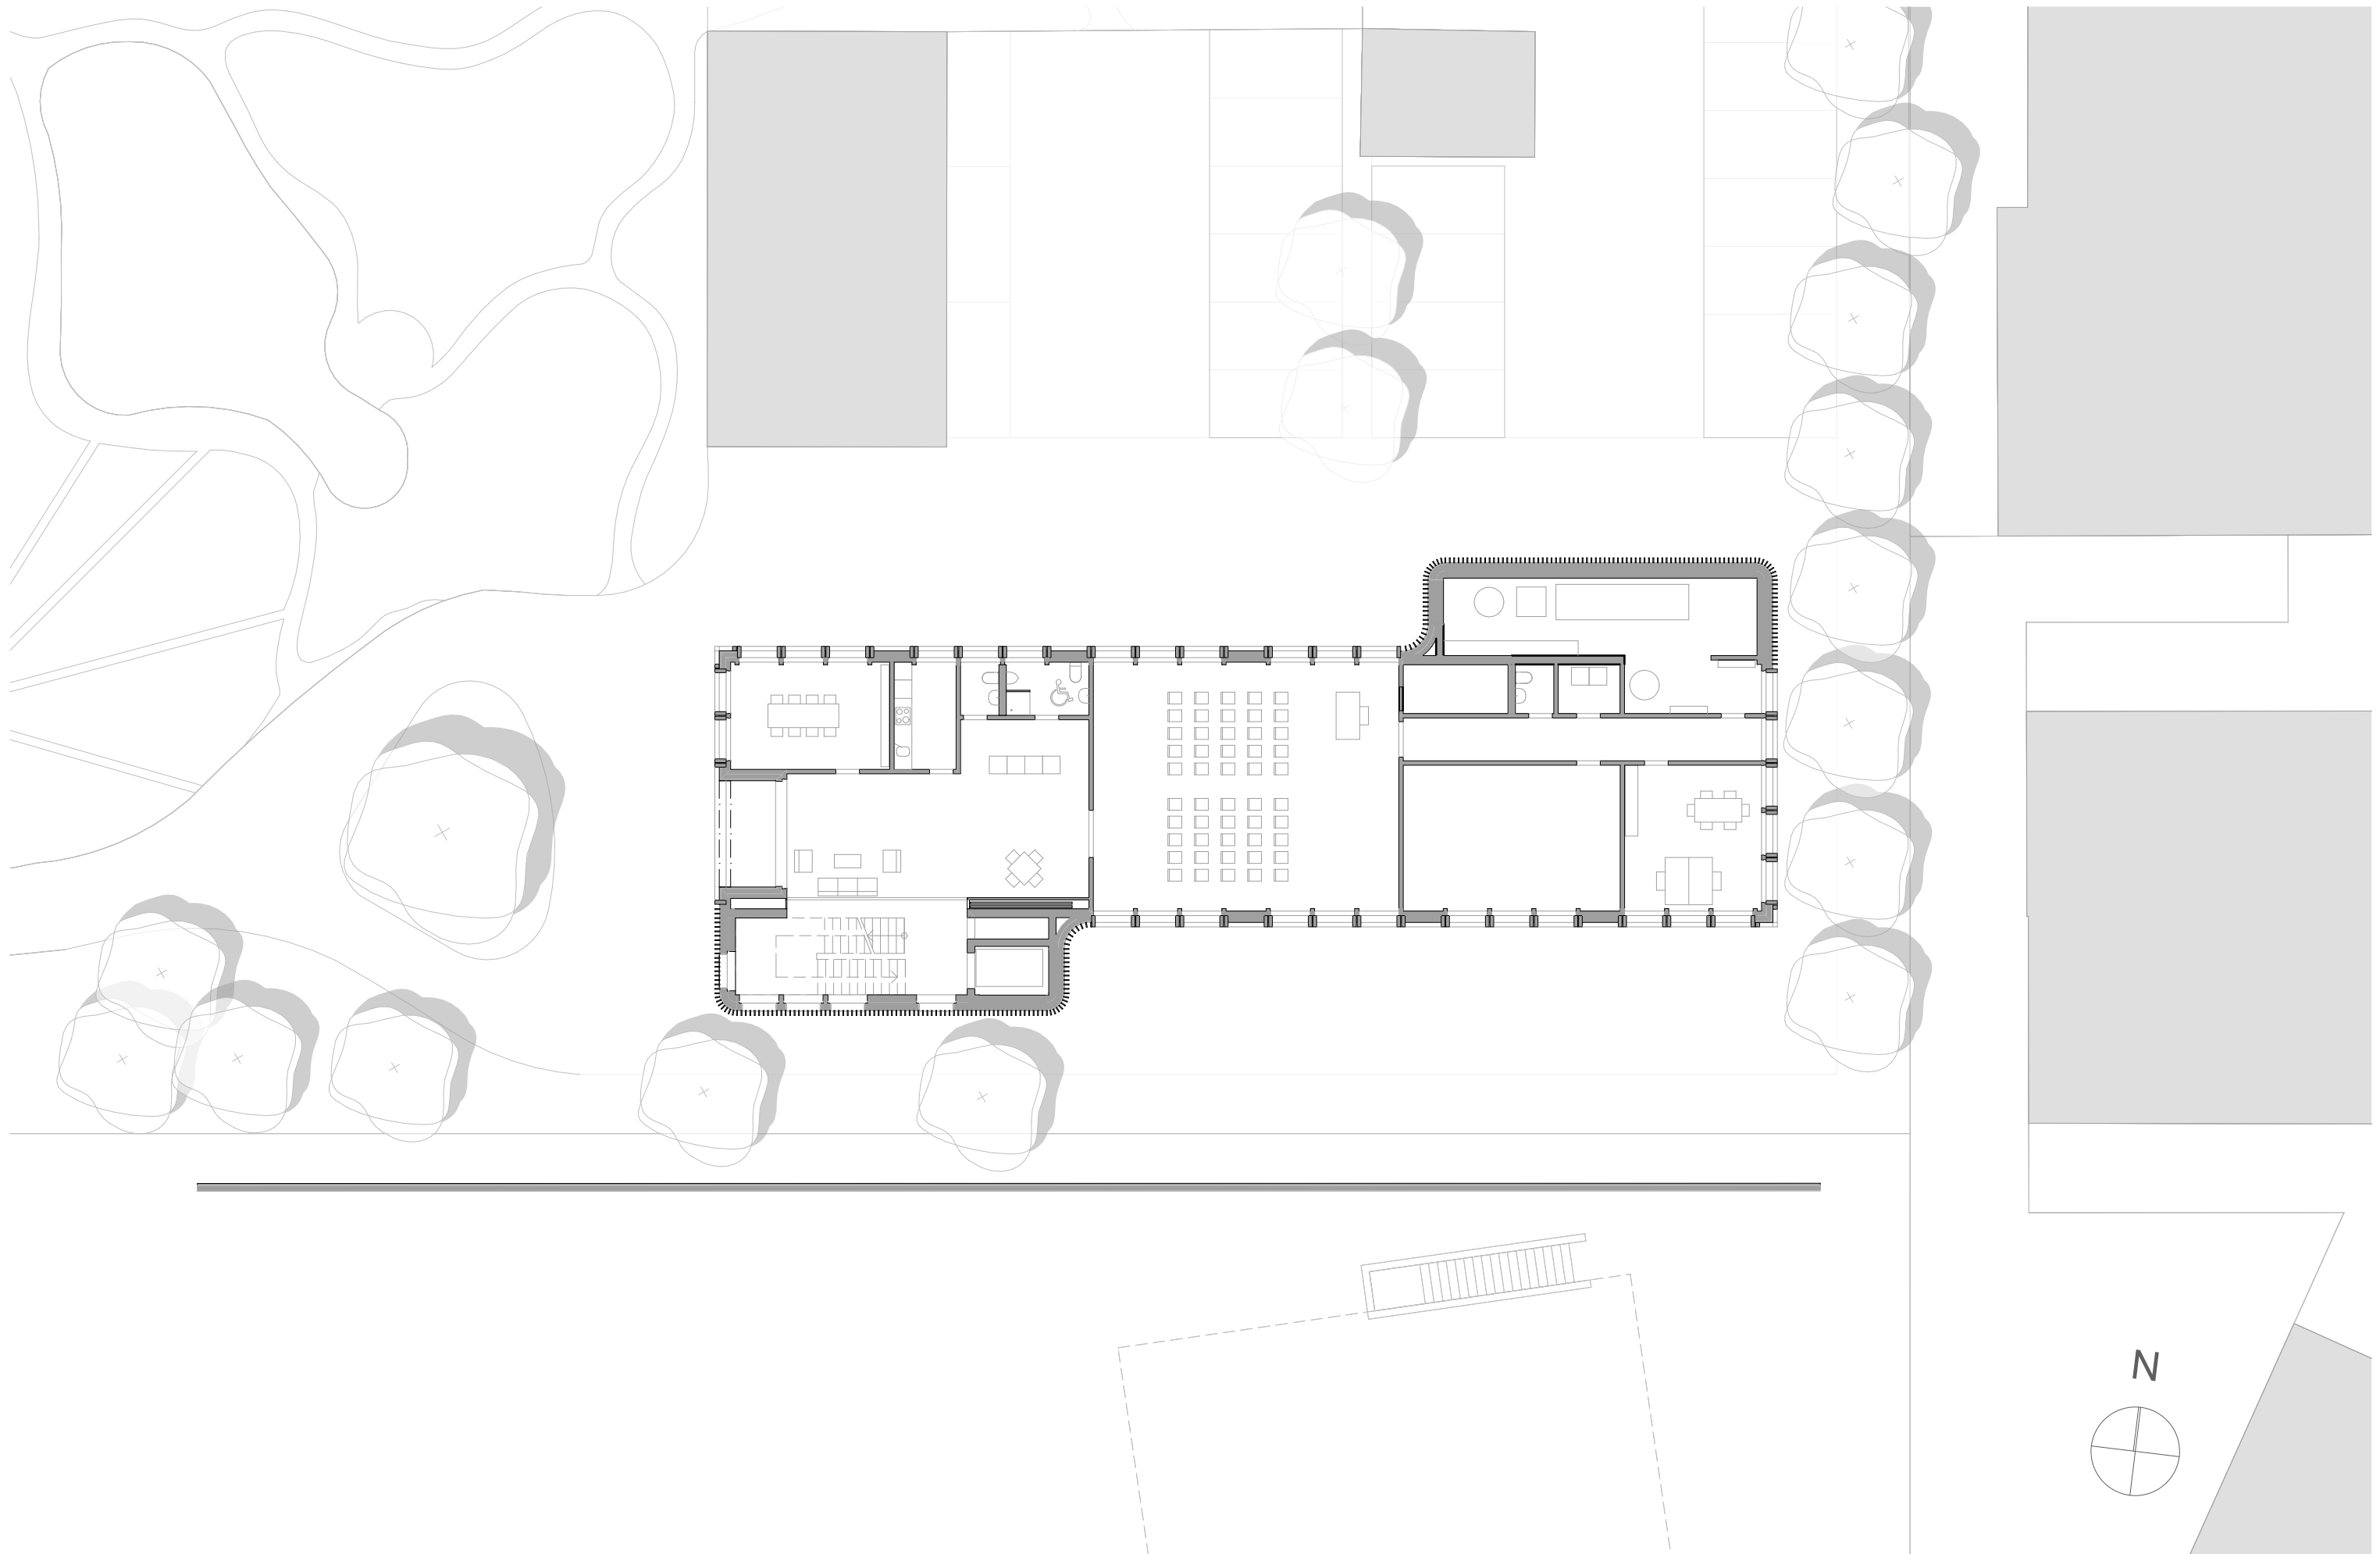

GRUNDRISS ERDGESCHOSS 1:200

