


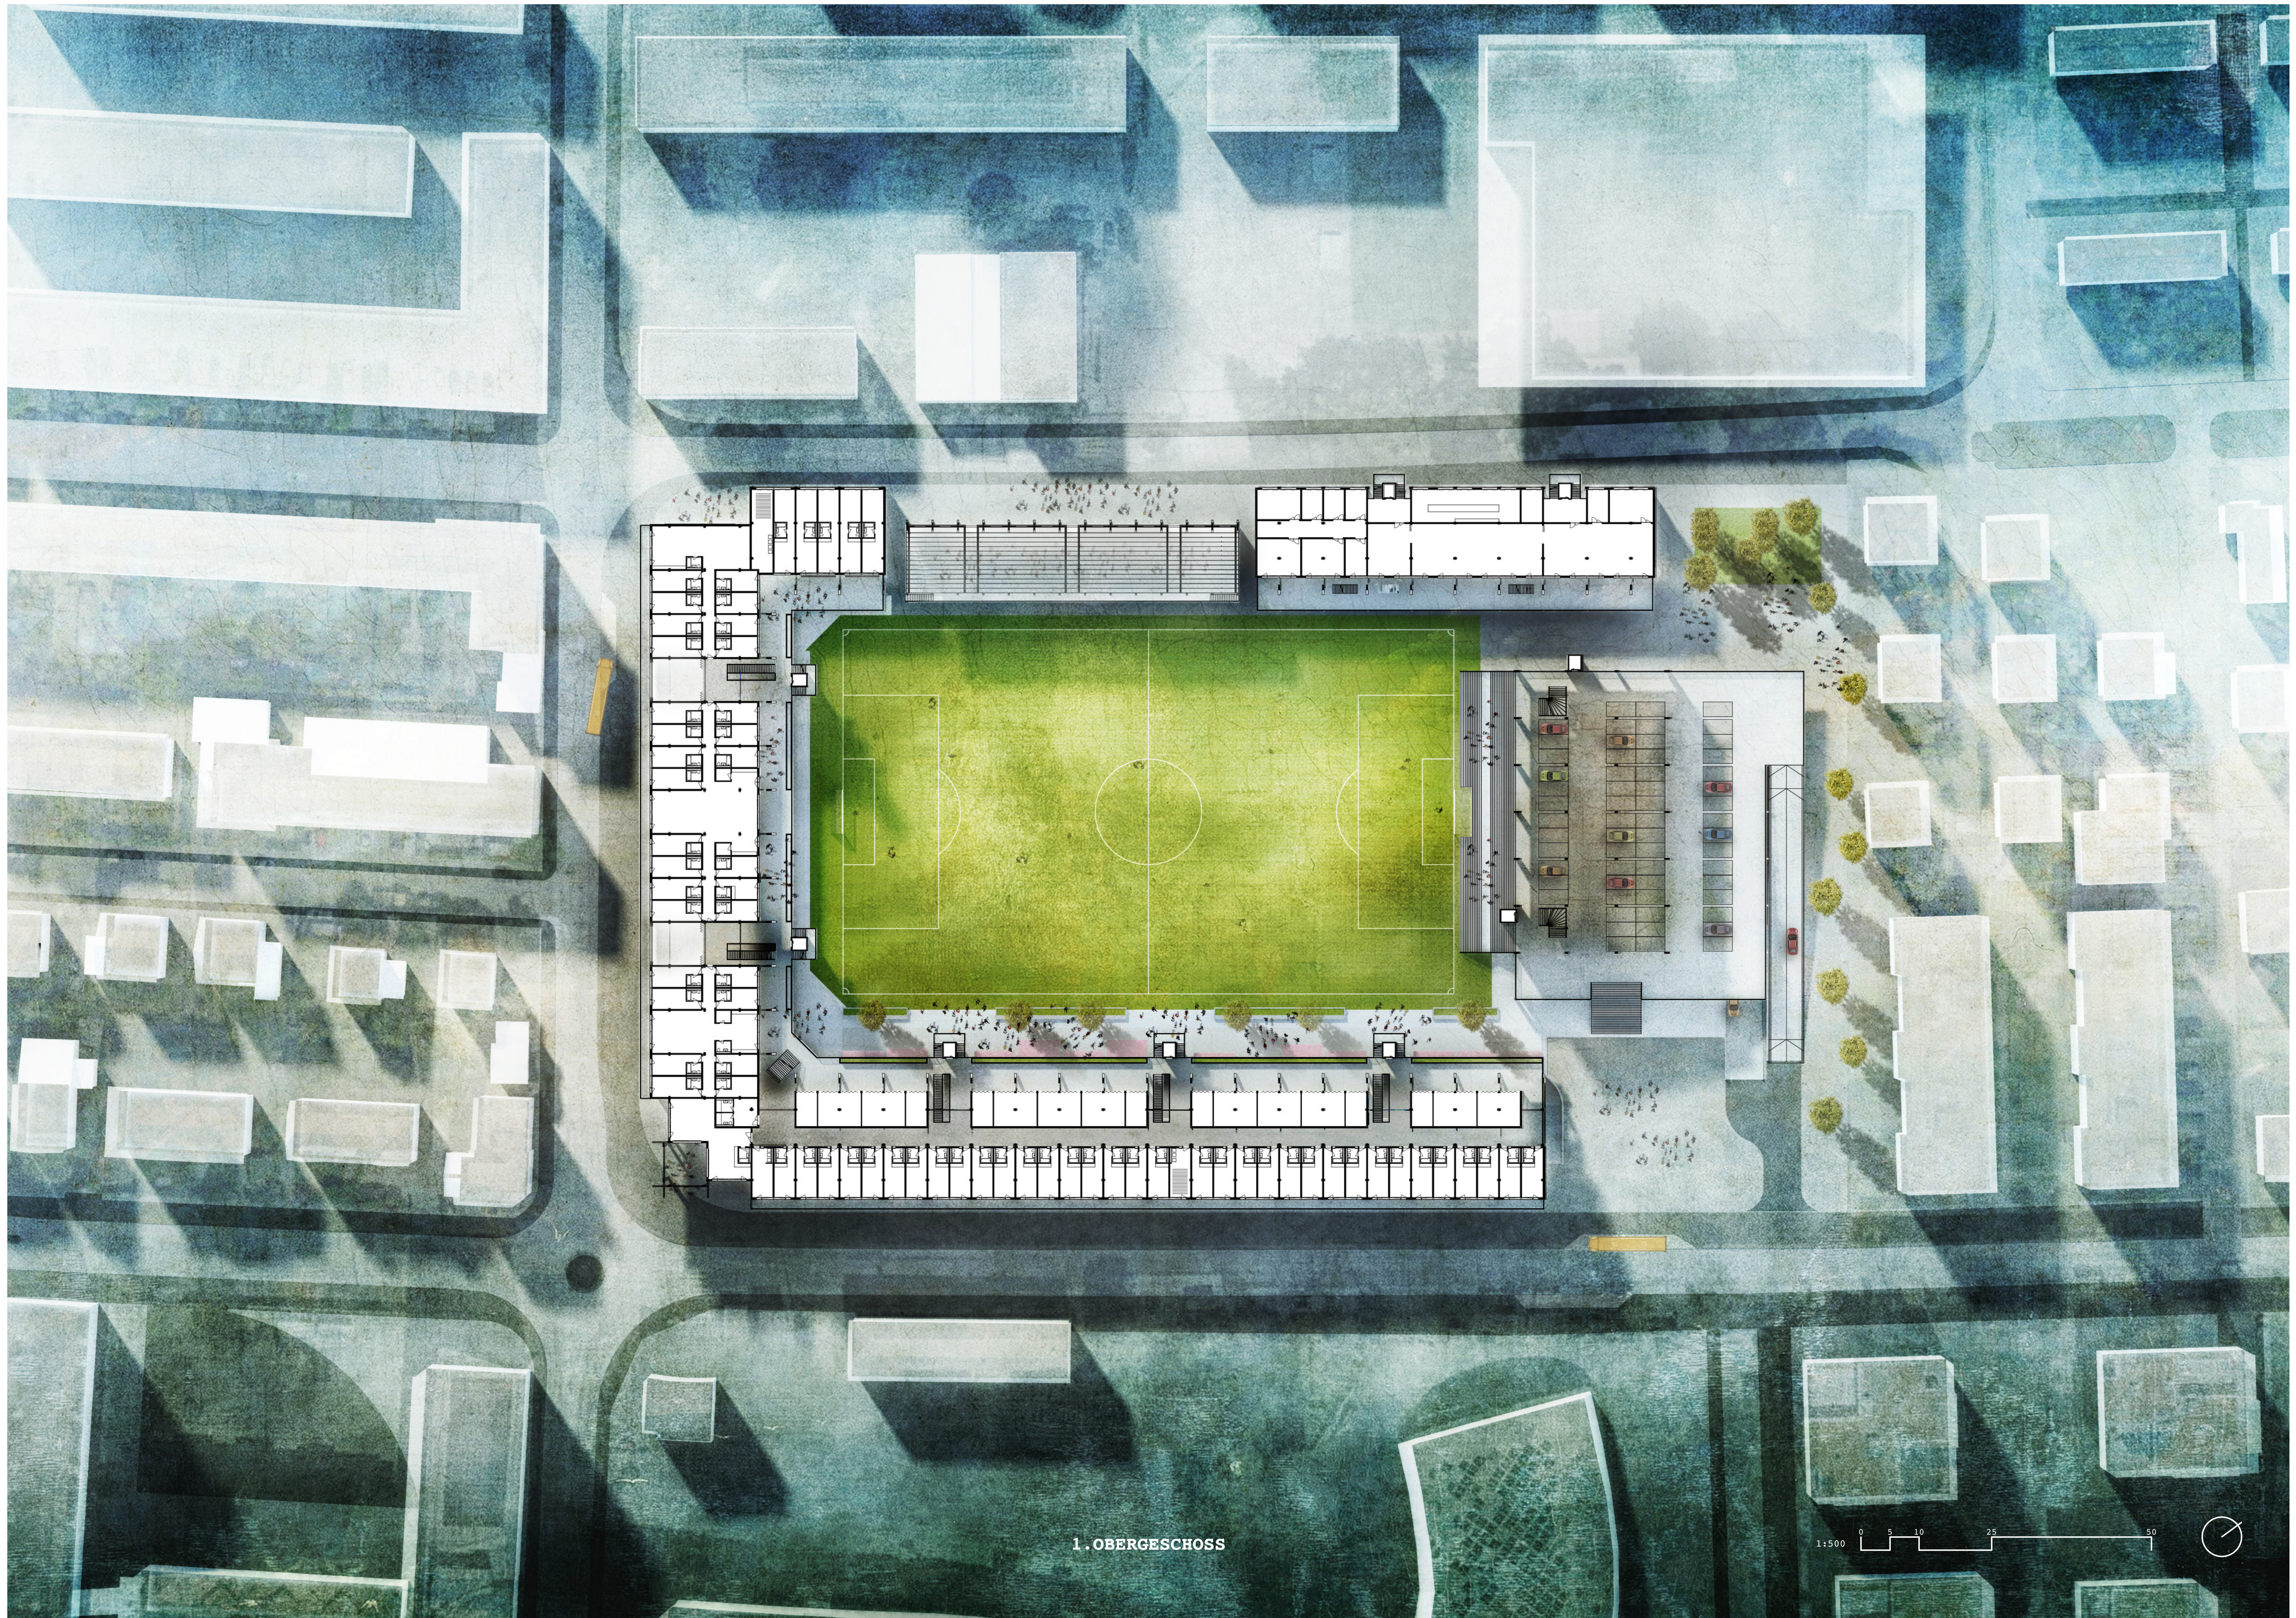

1. OBERGESCHOSS

1:500 0 5 10 25 50

