




grundriss 1 og 1:200

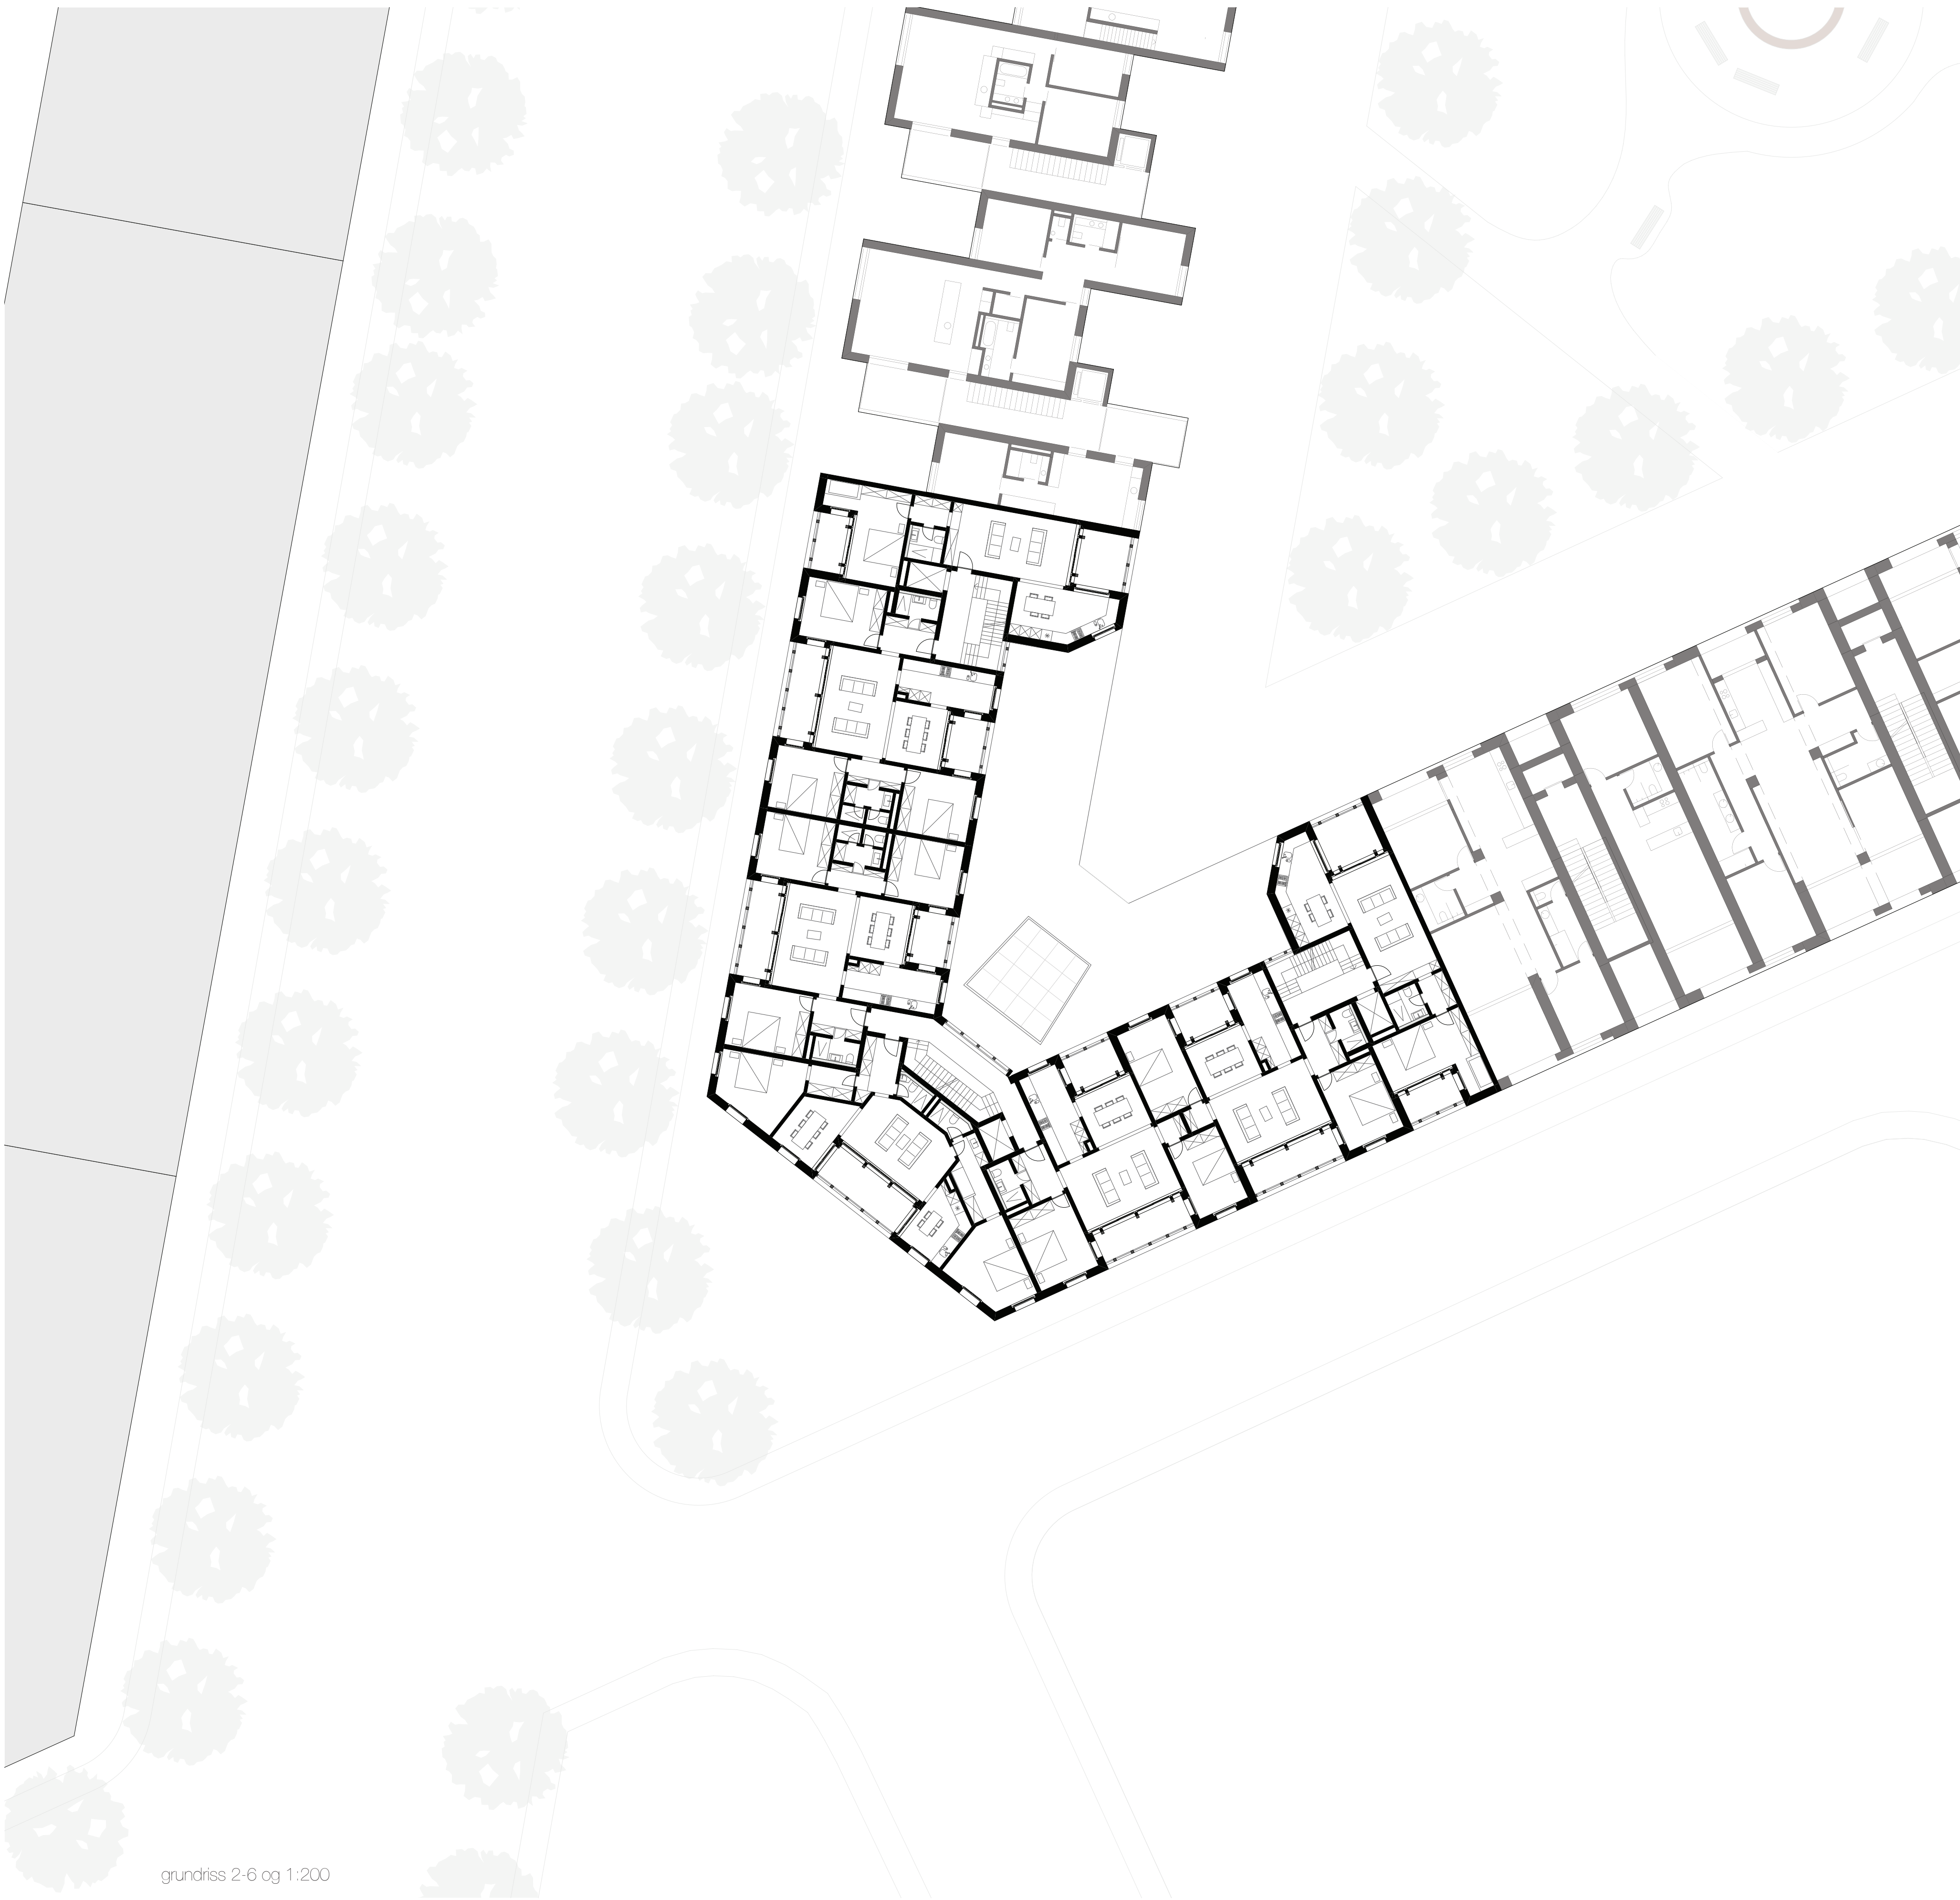

grundriss 2-6 og 1:200

