



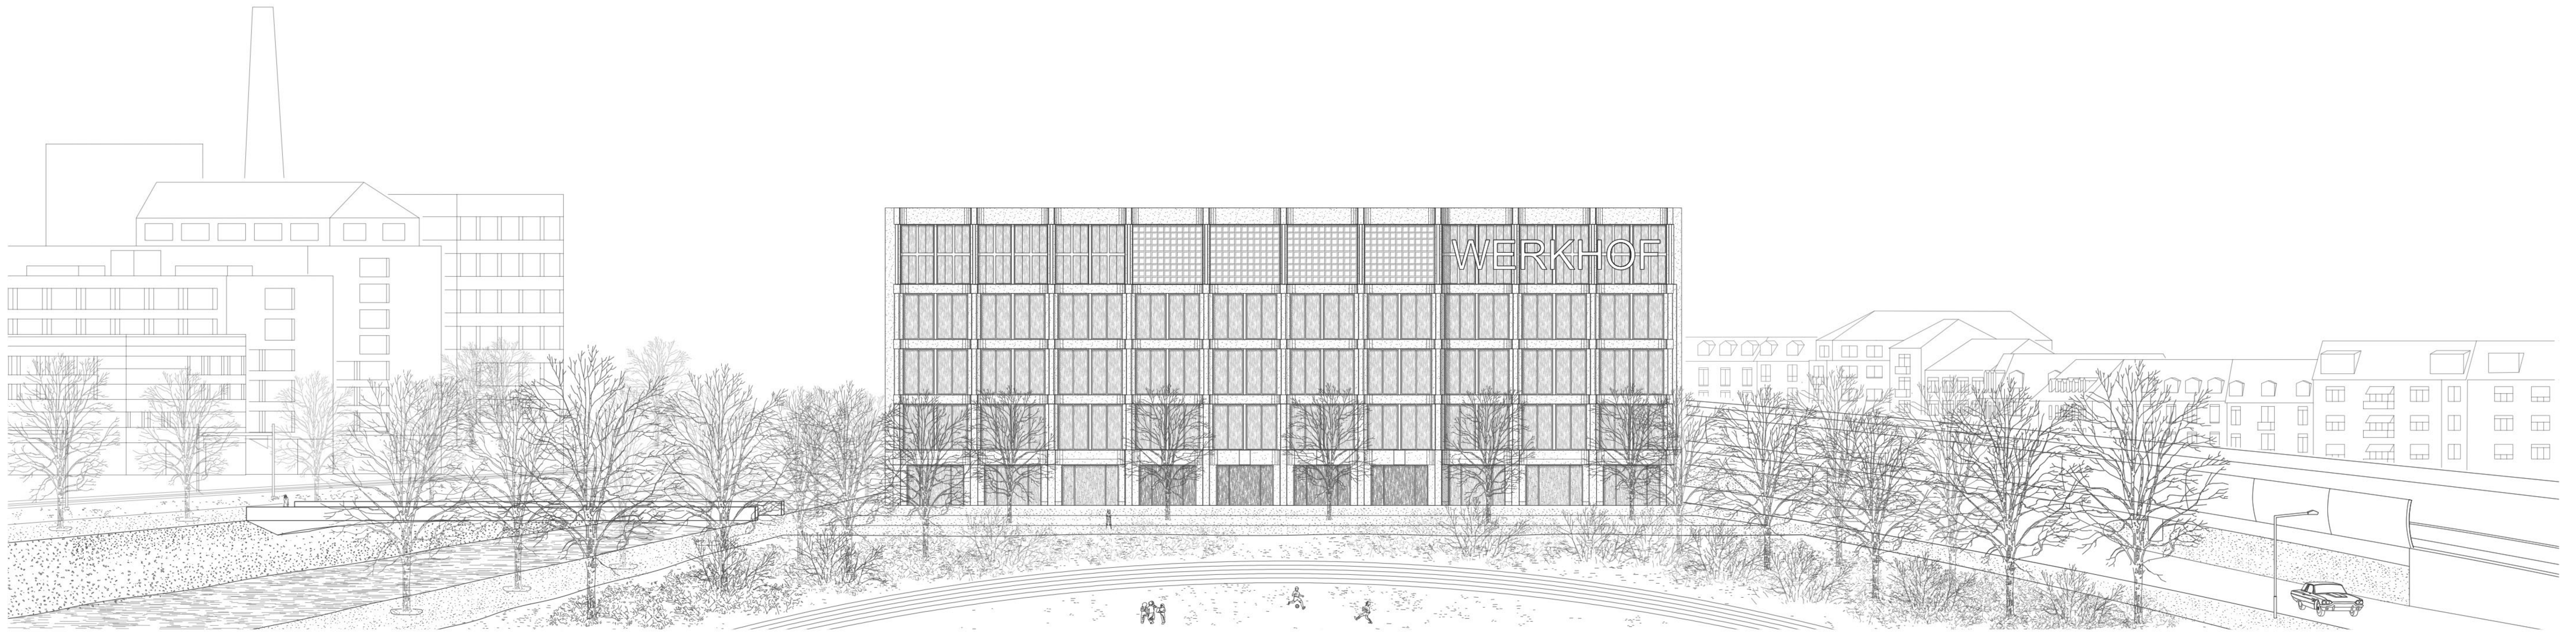

front facade vis à vis Sihkhölzli
1:250

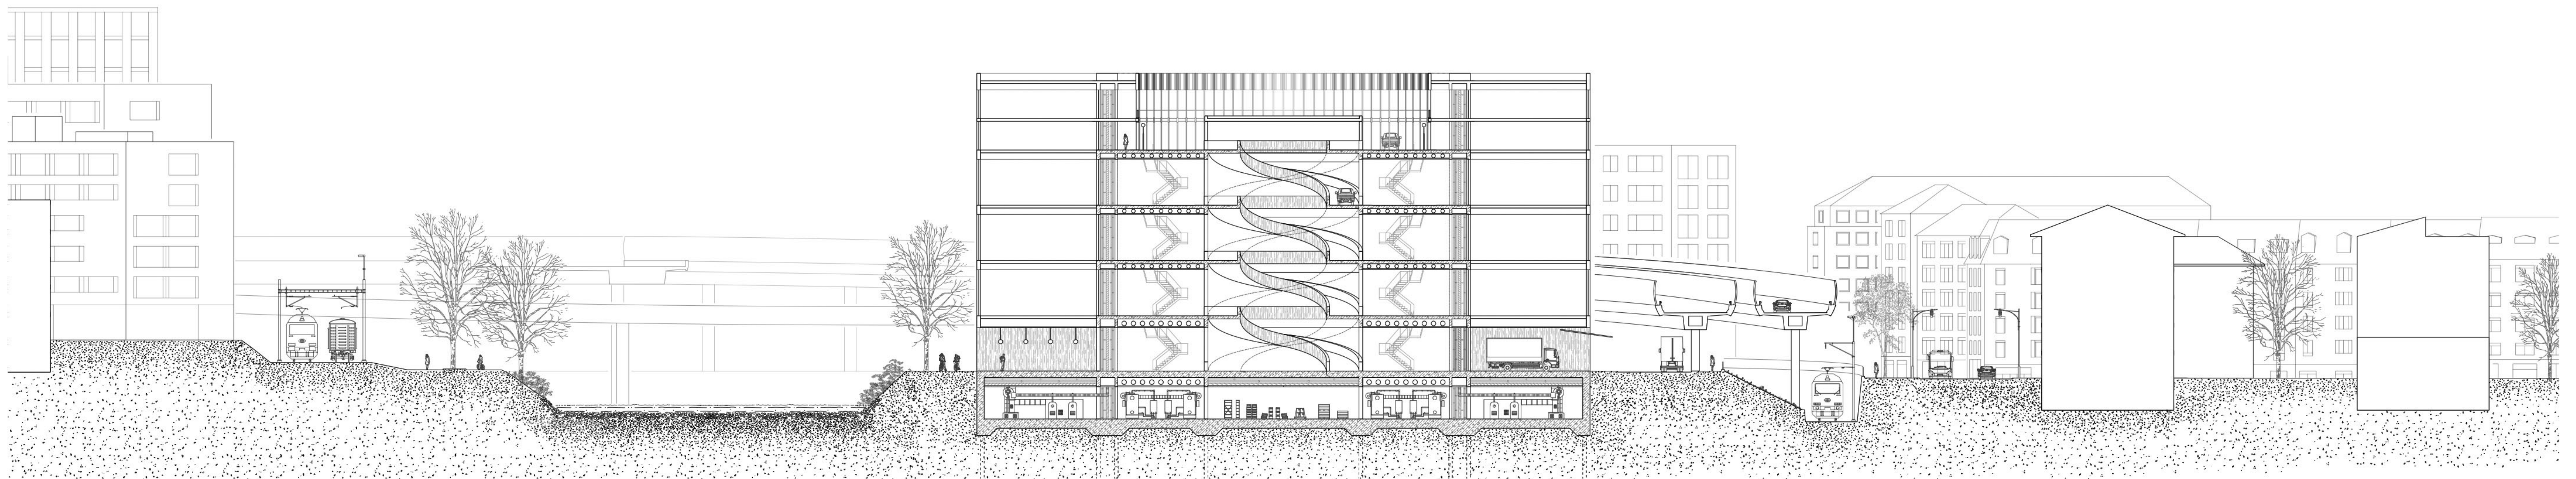

cross section
1:250