


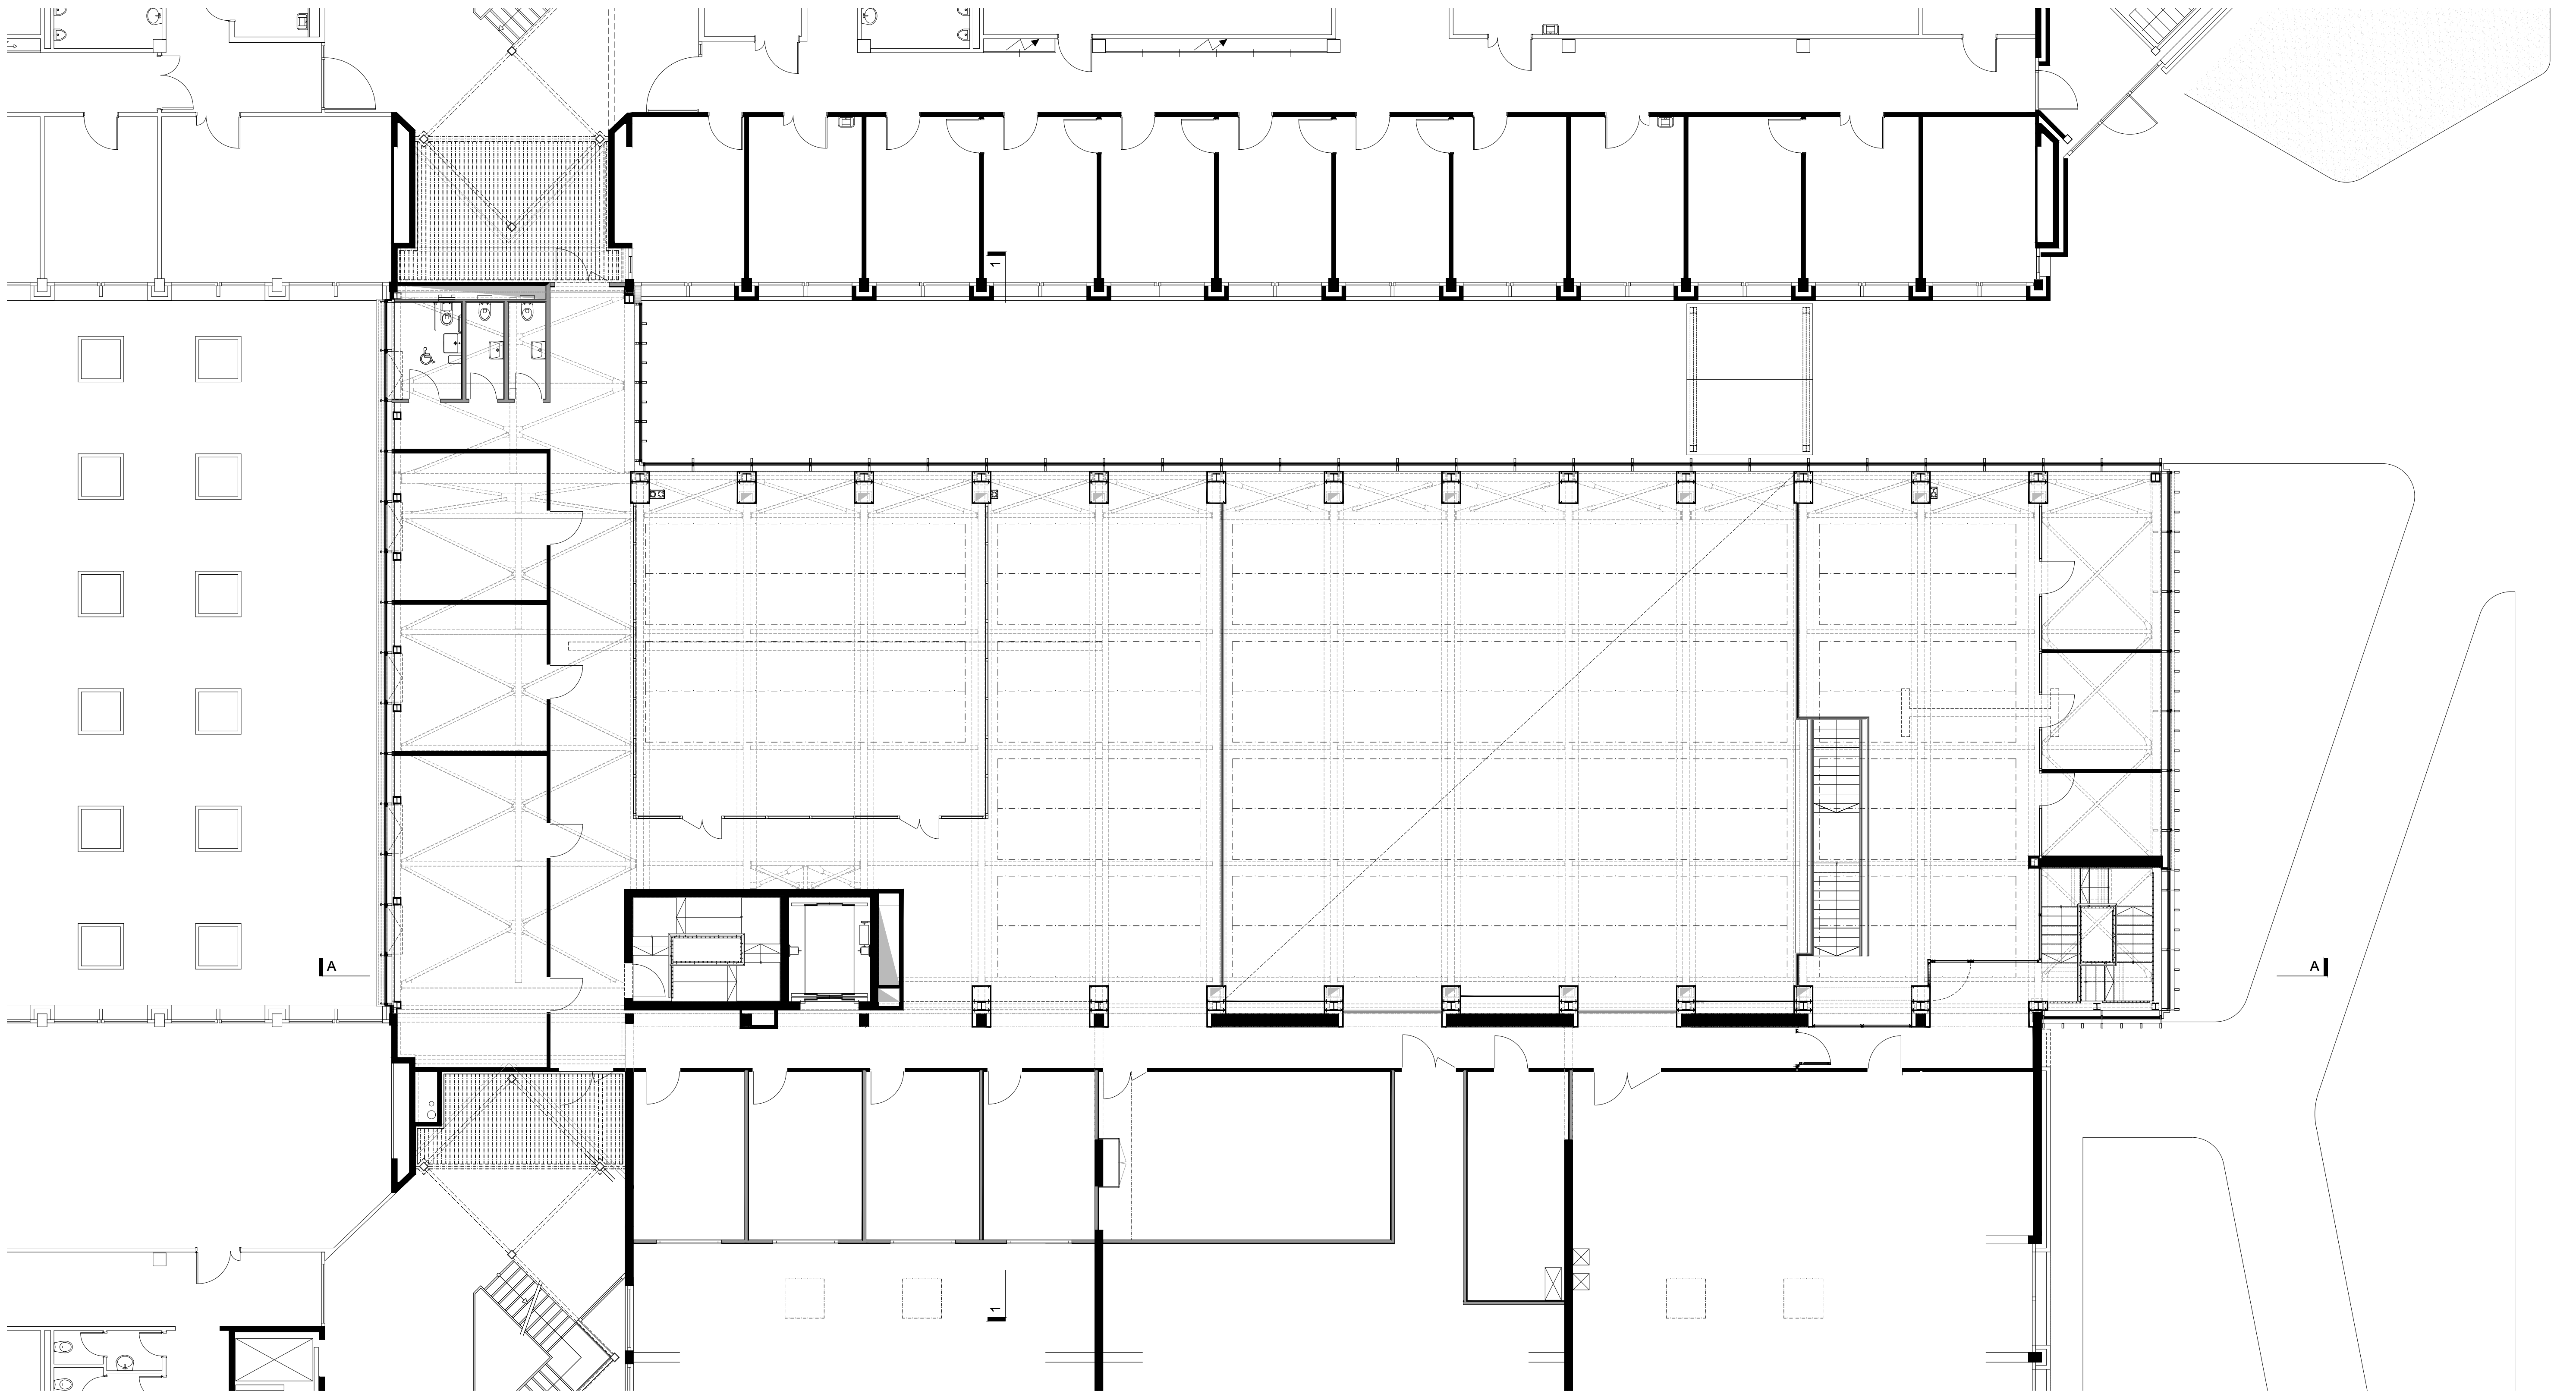

Plan niveau 1 - 1:100ème

