


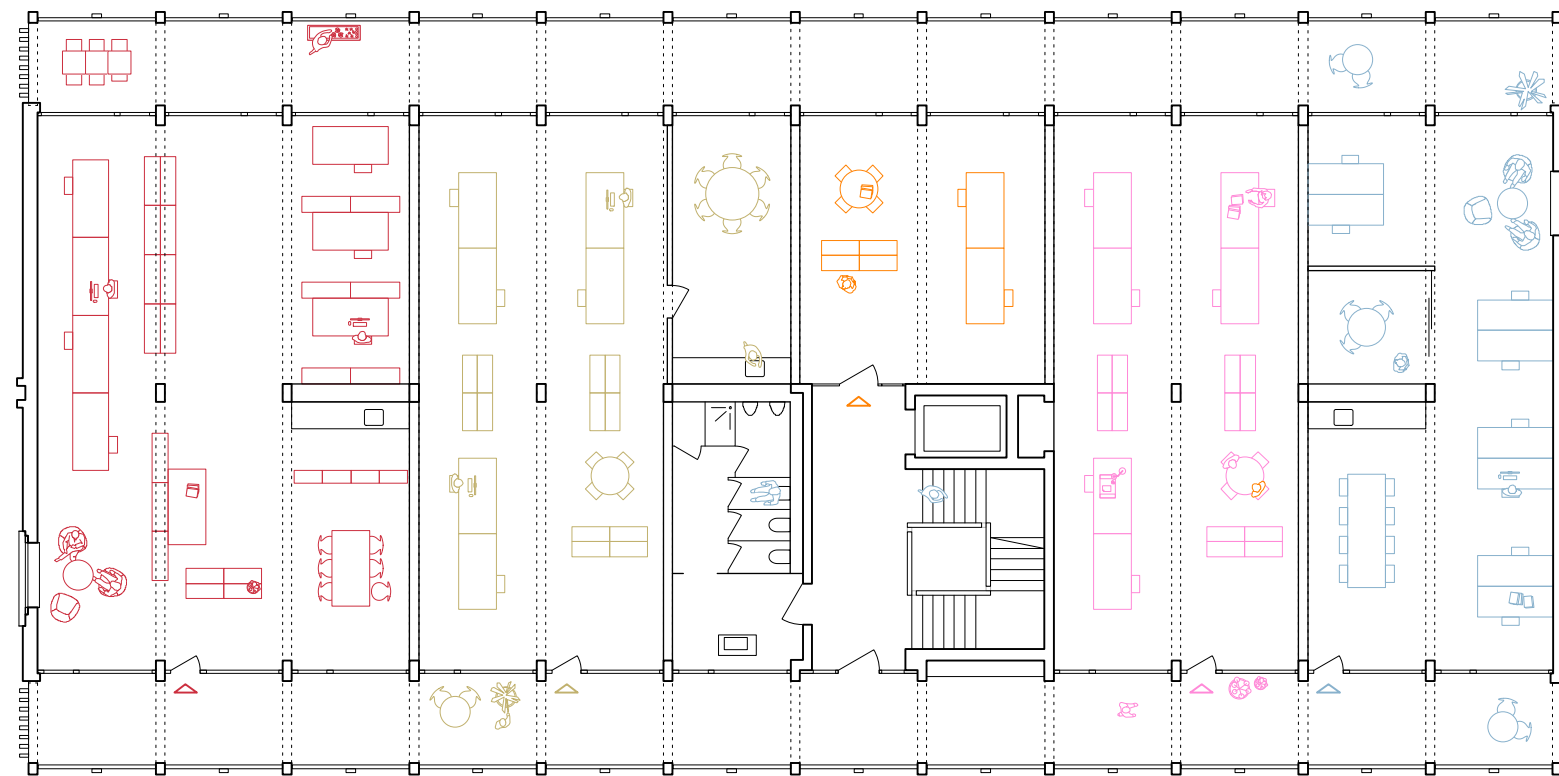

Etage 2 1/200

