


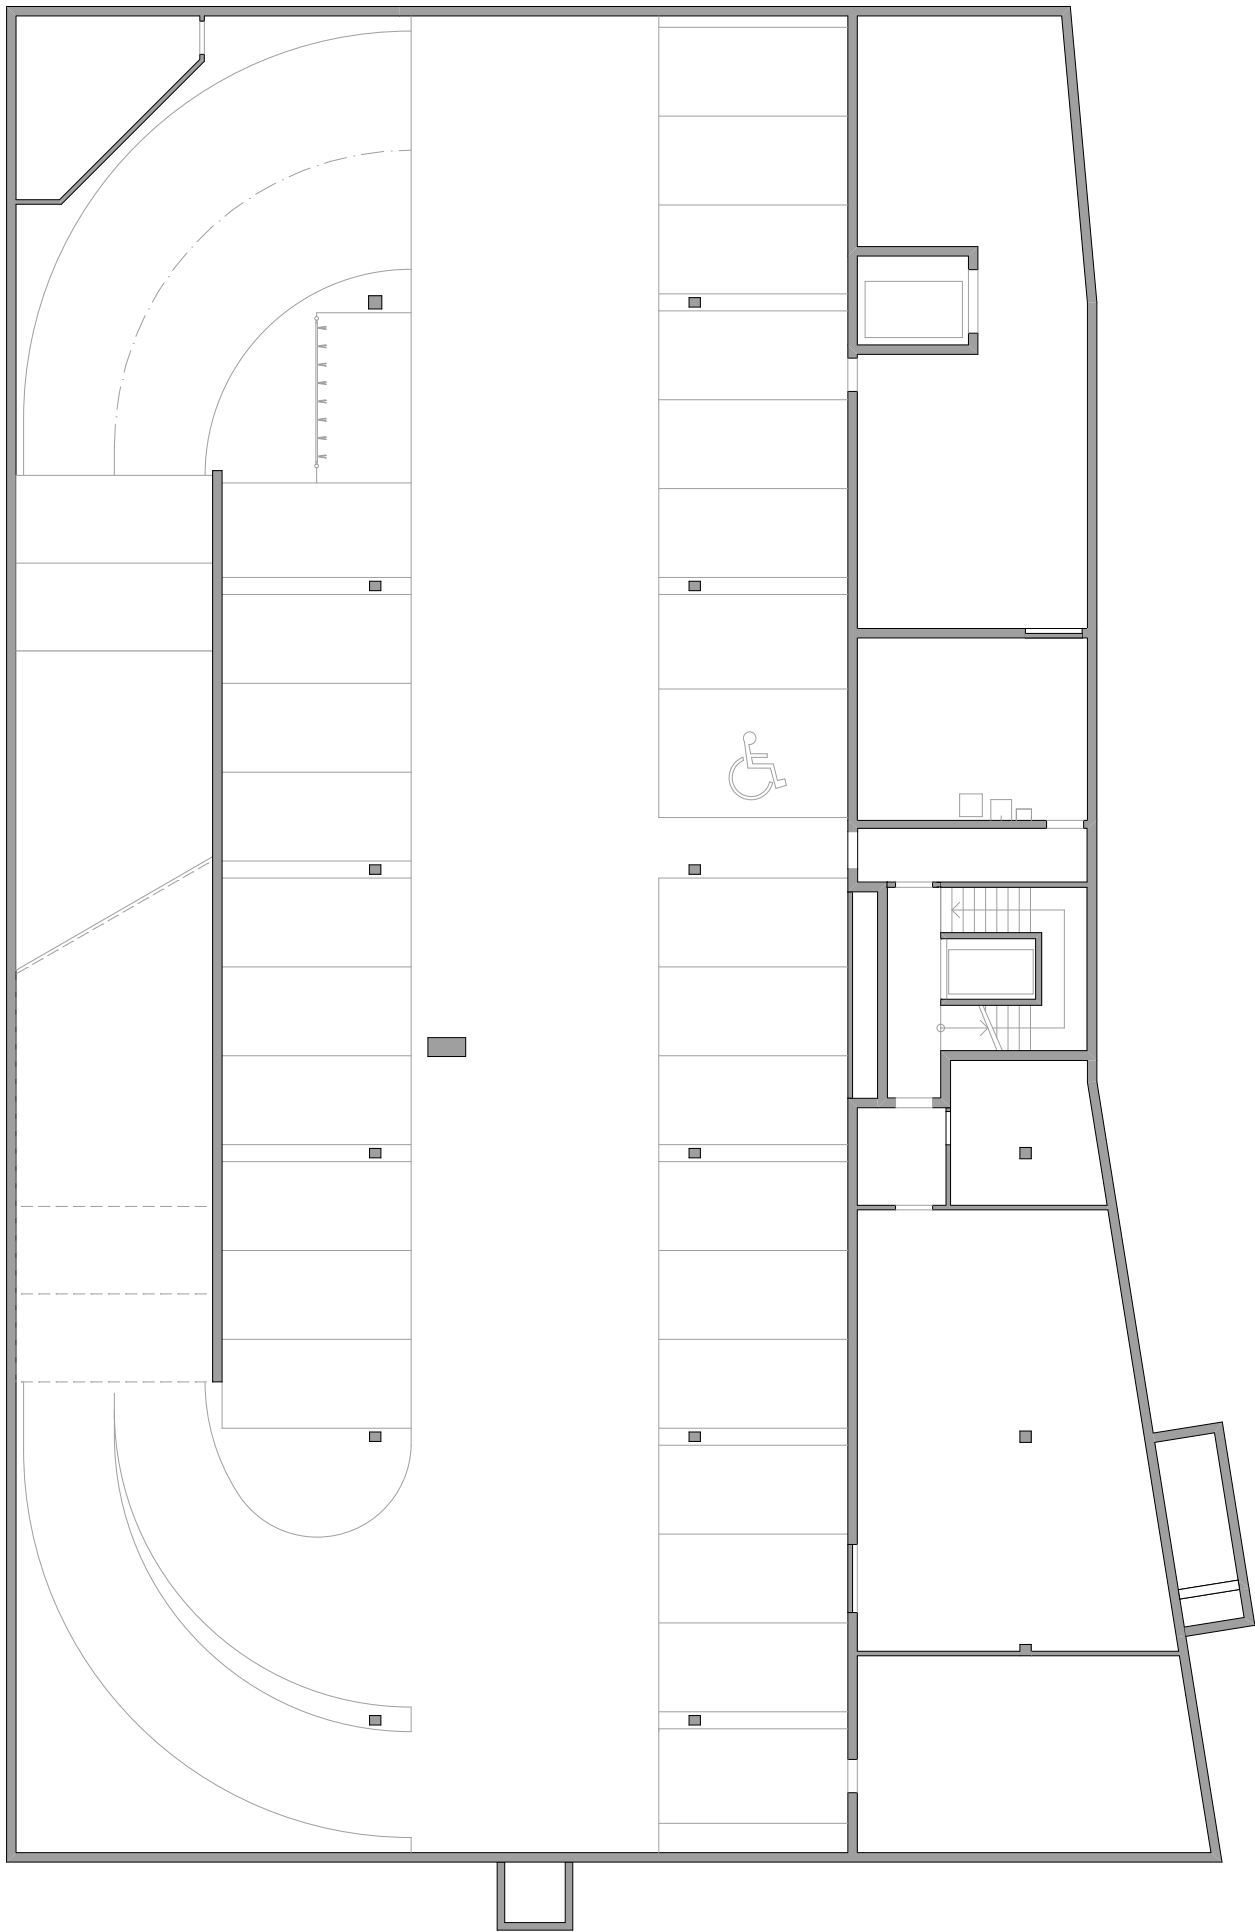

1.UNTERGESCHOSS 1:200

