


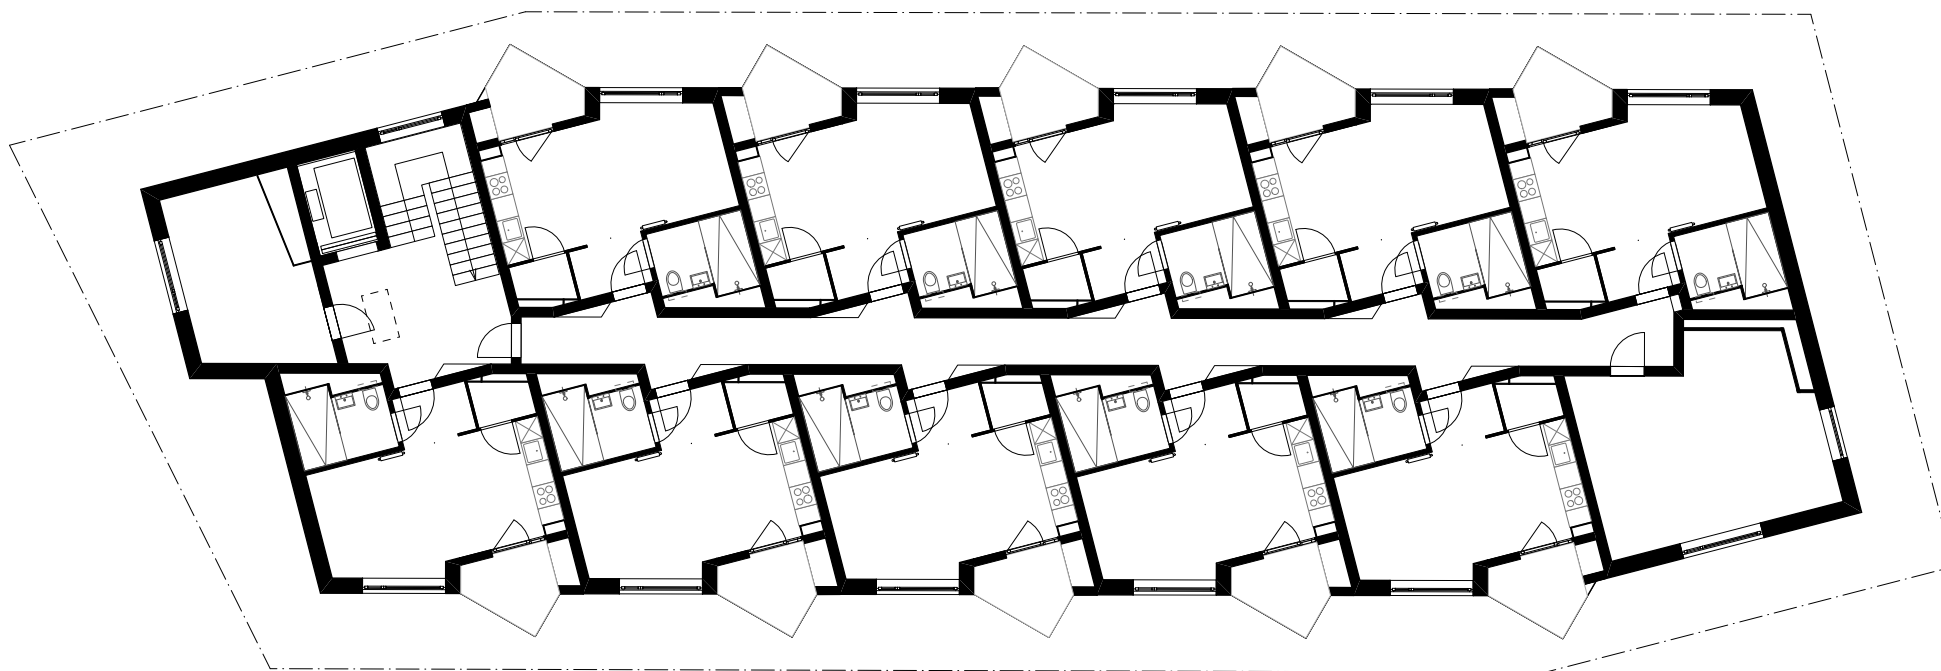

Talacherstrasse «Kibako» Kloten

Grundriss 3. Obergeschoss

