



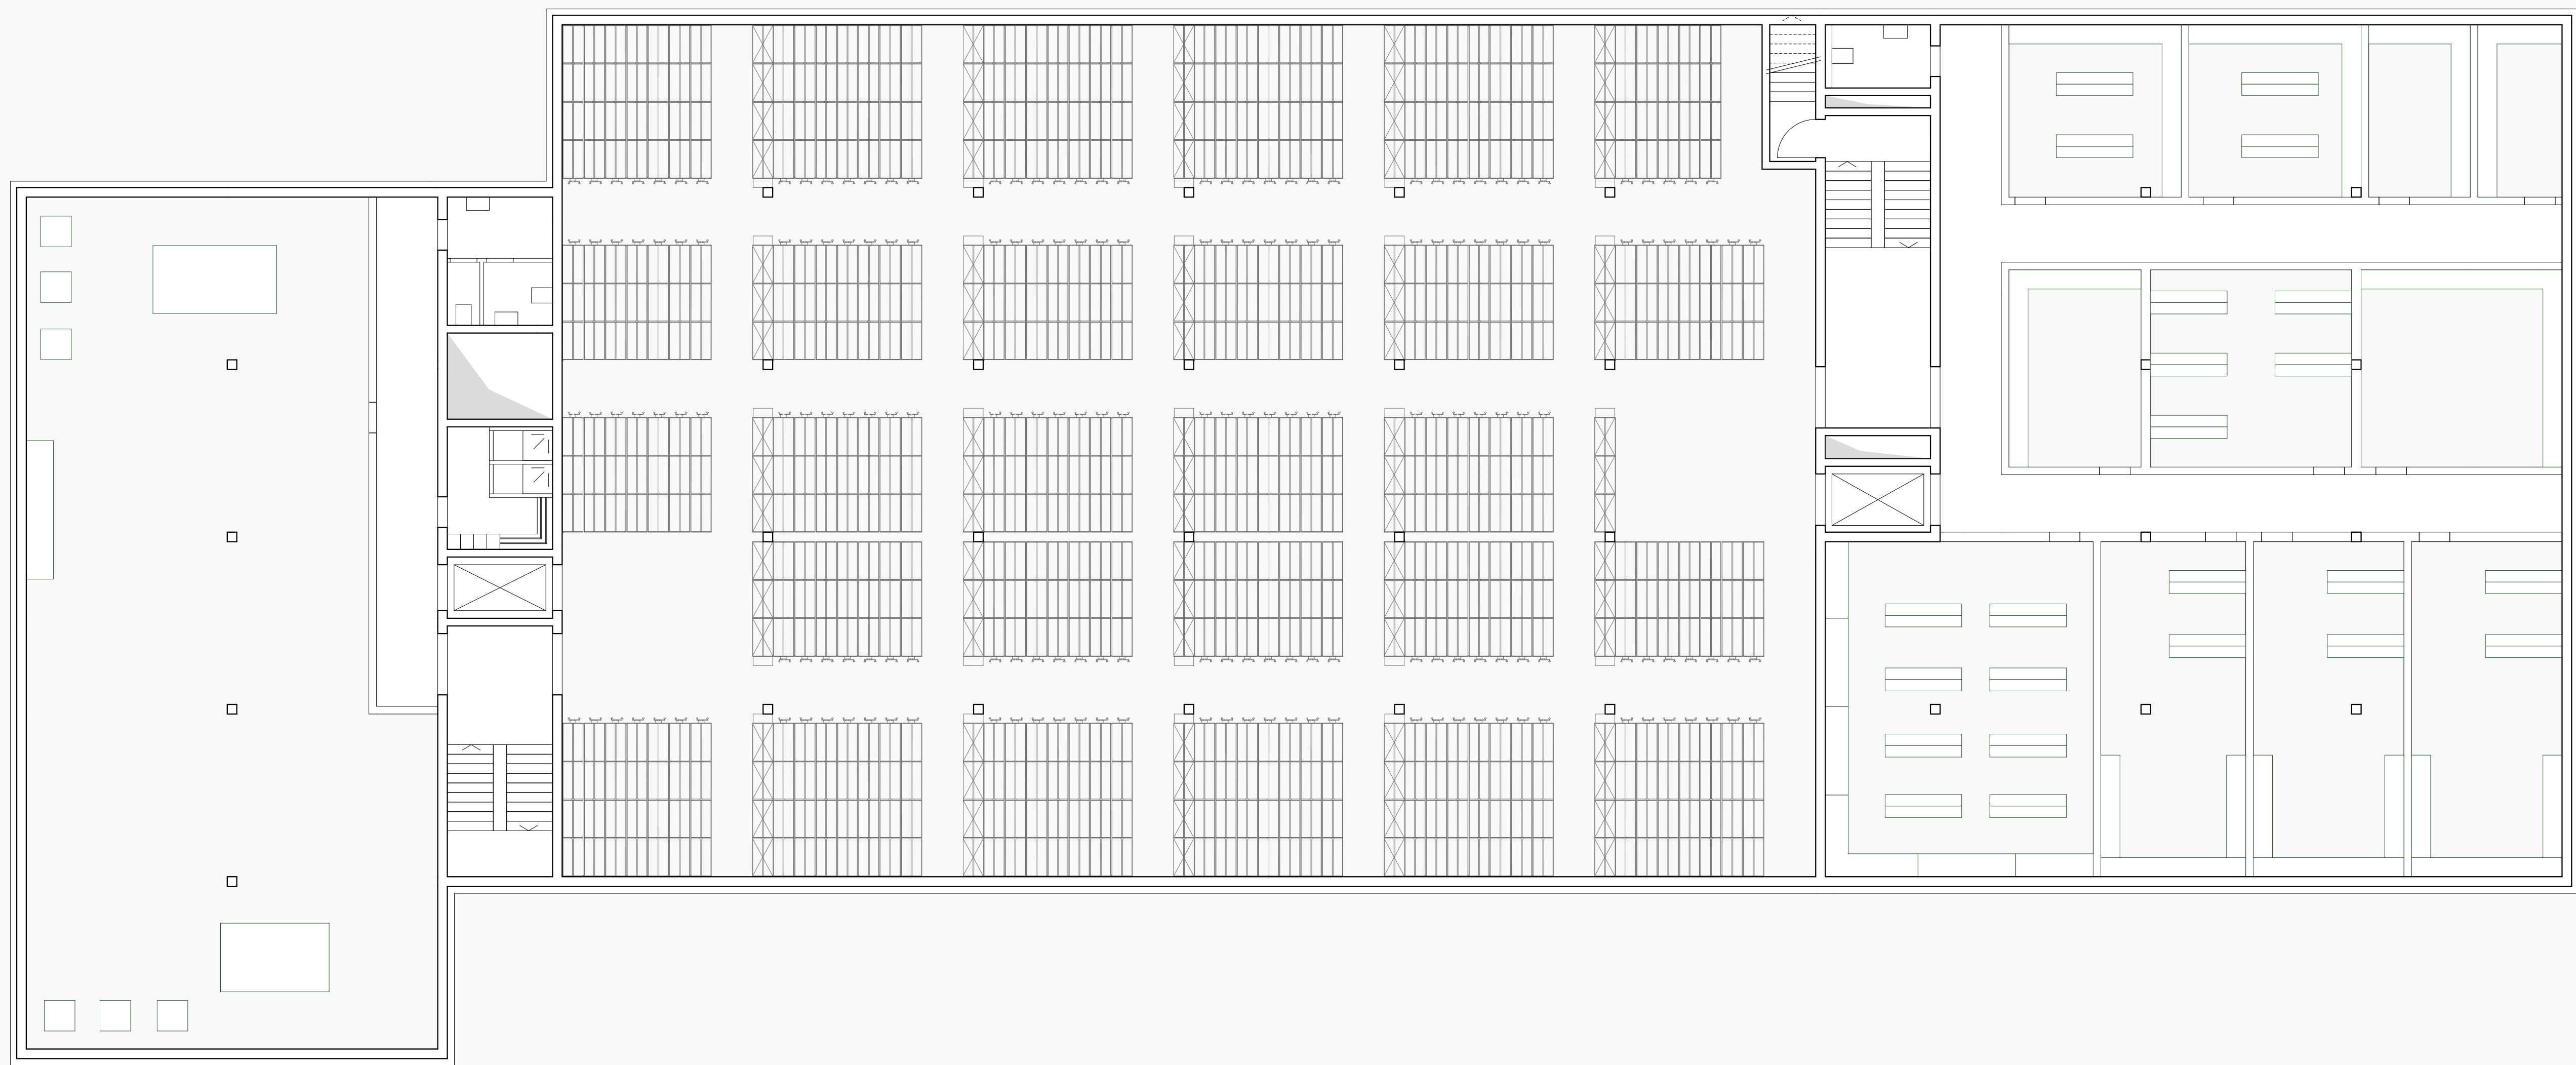

Sous-sol – 1:100

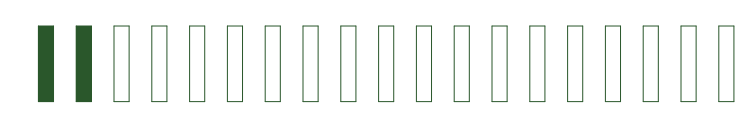

ARC AWARD 2023
Laetitia Mayor

