


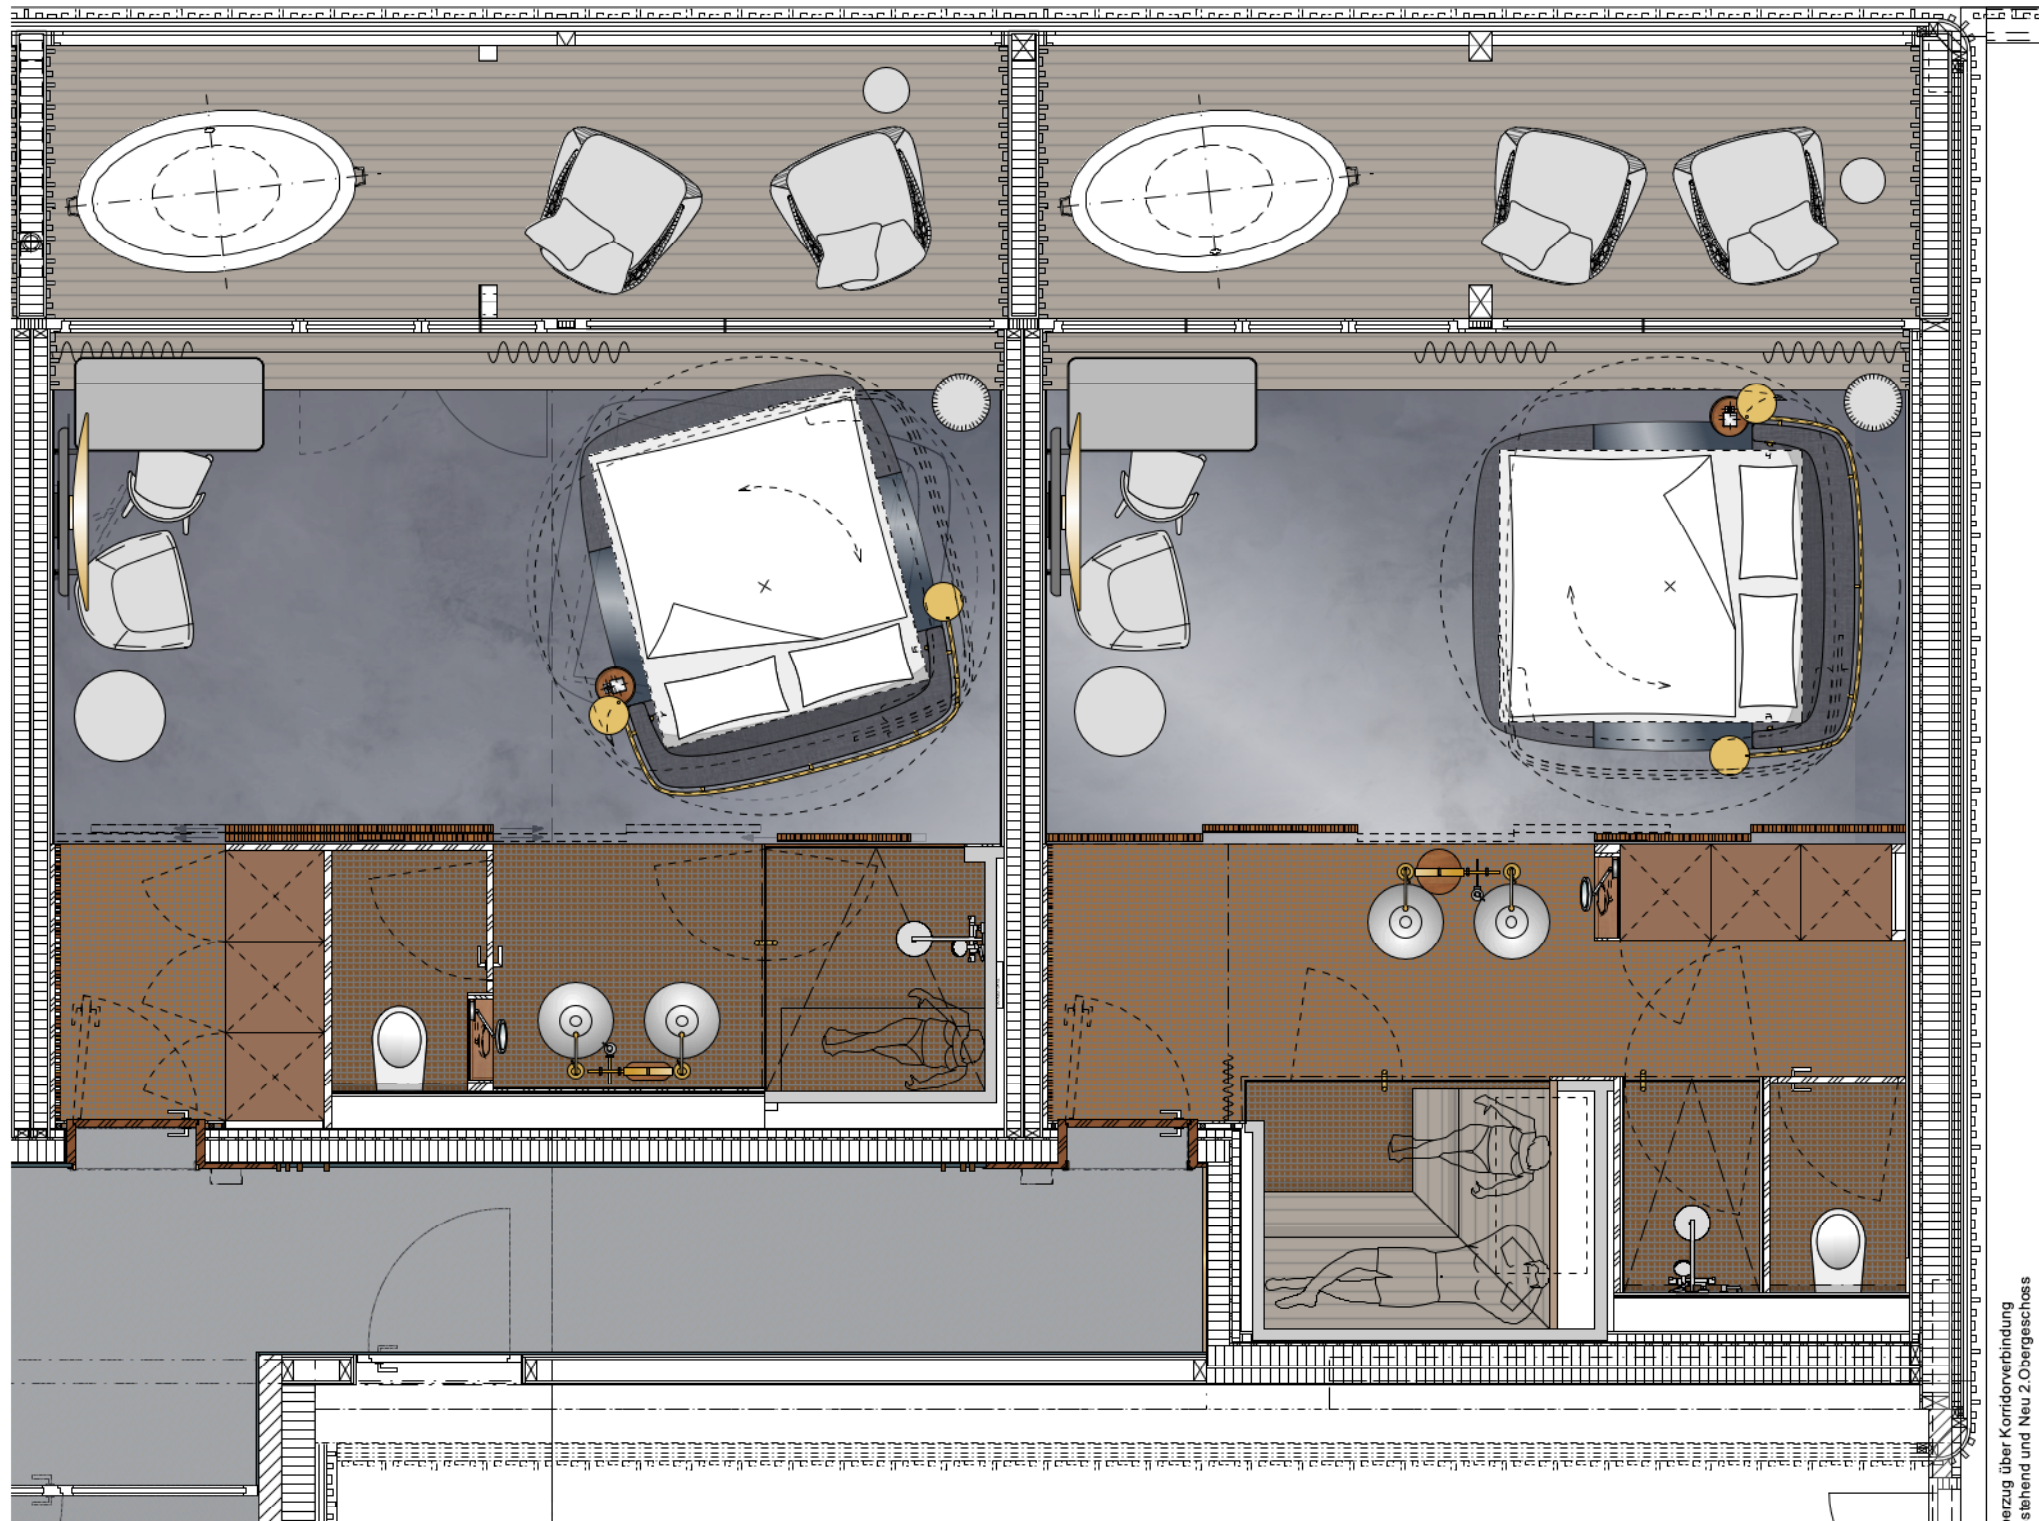

Suite 3 + 4
Grundriss | Mst. 1:50