


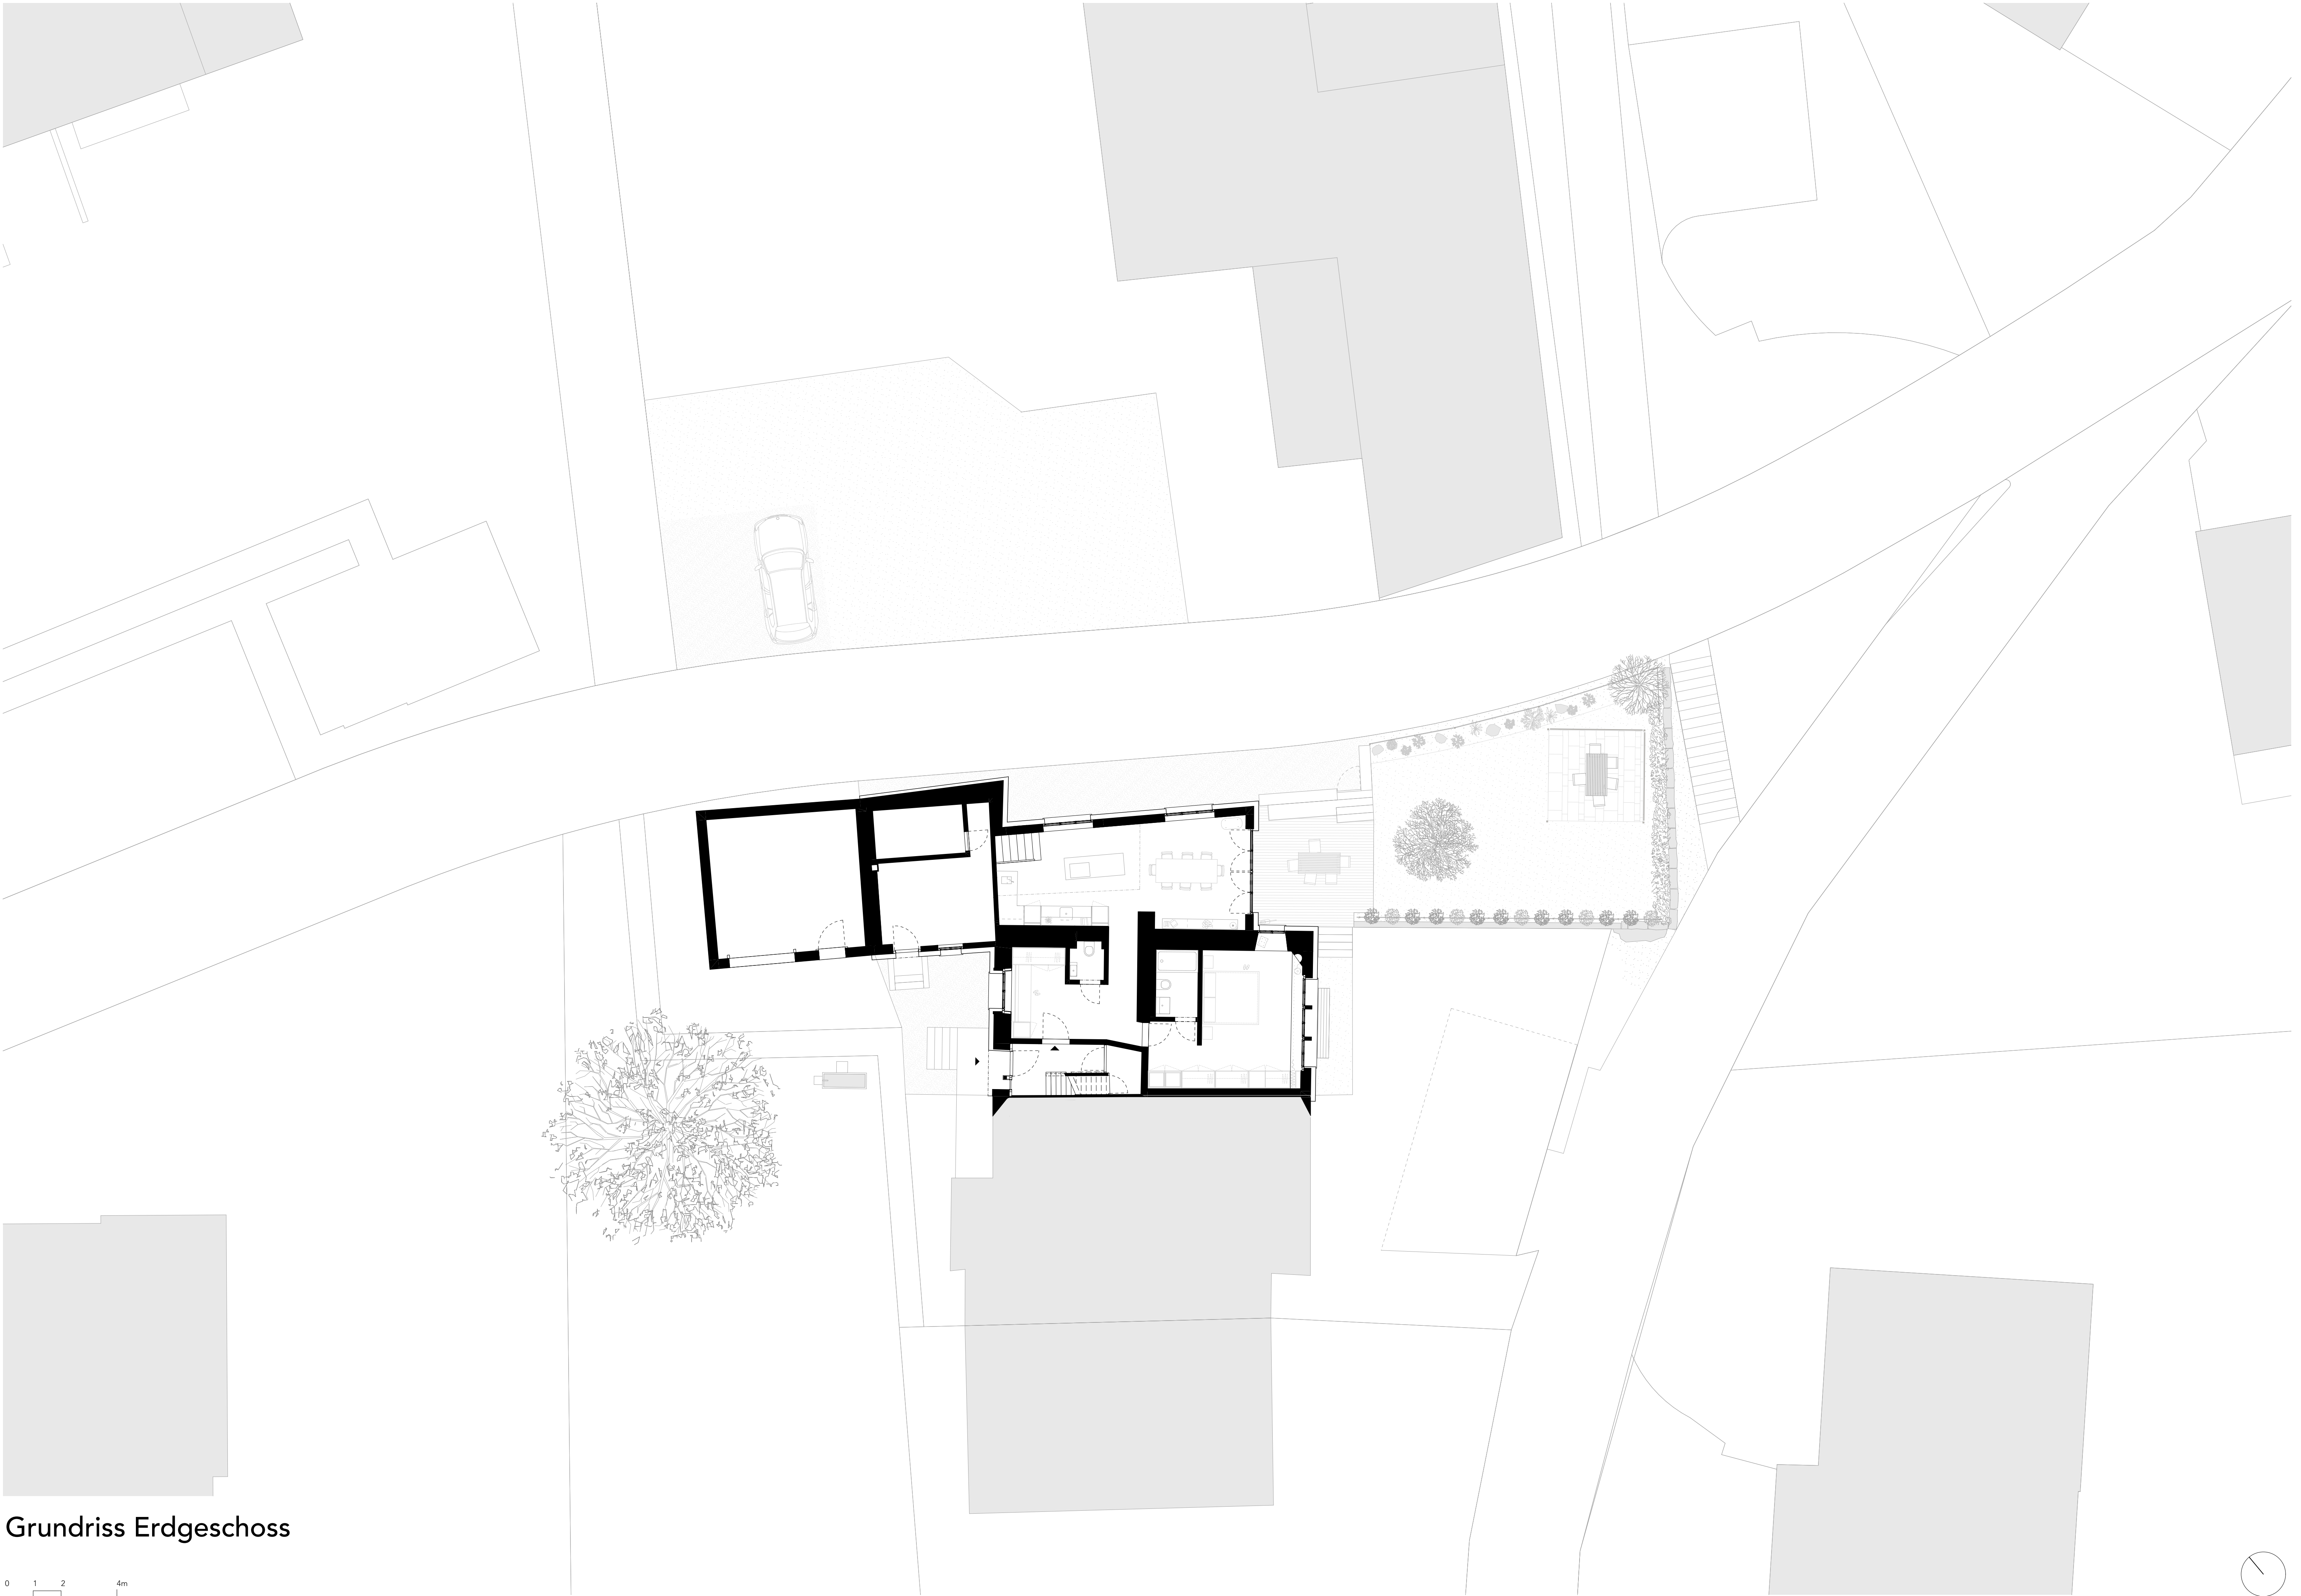

Grundriss Erdgeschoss

0 1 2 4m
1:100

