


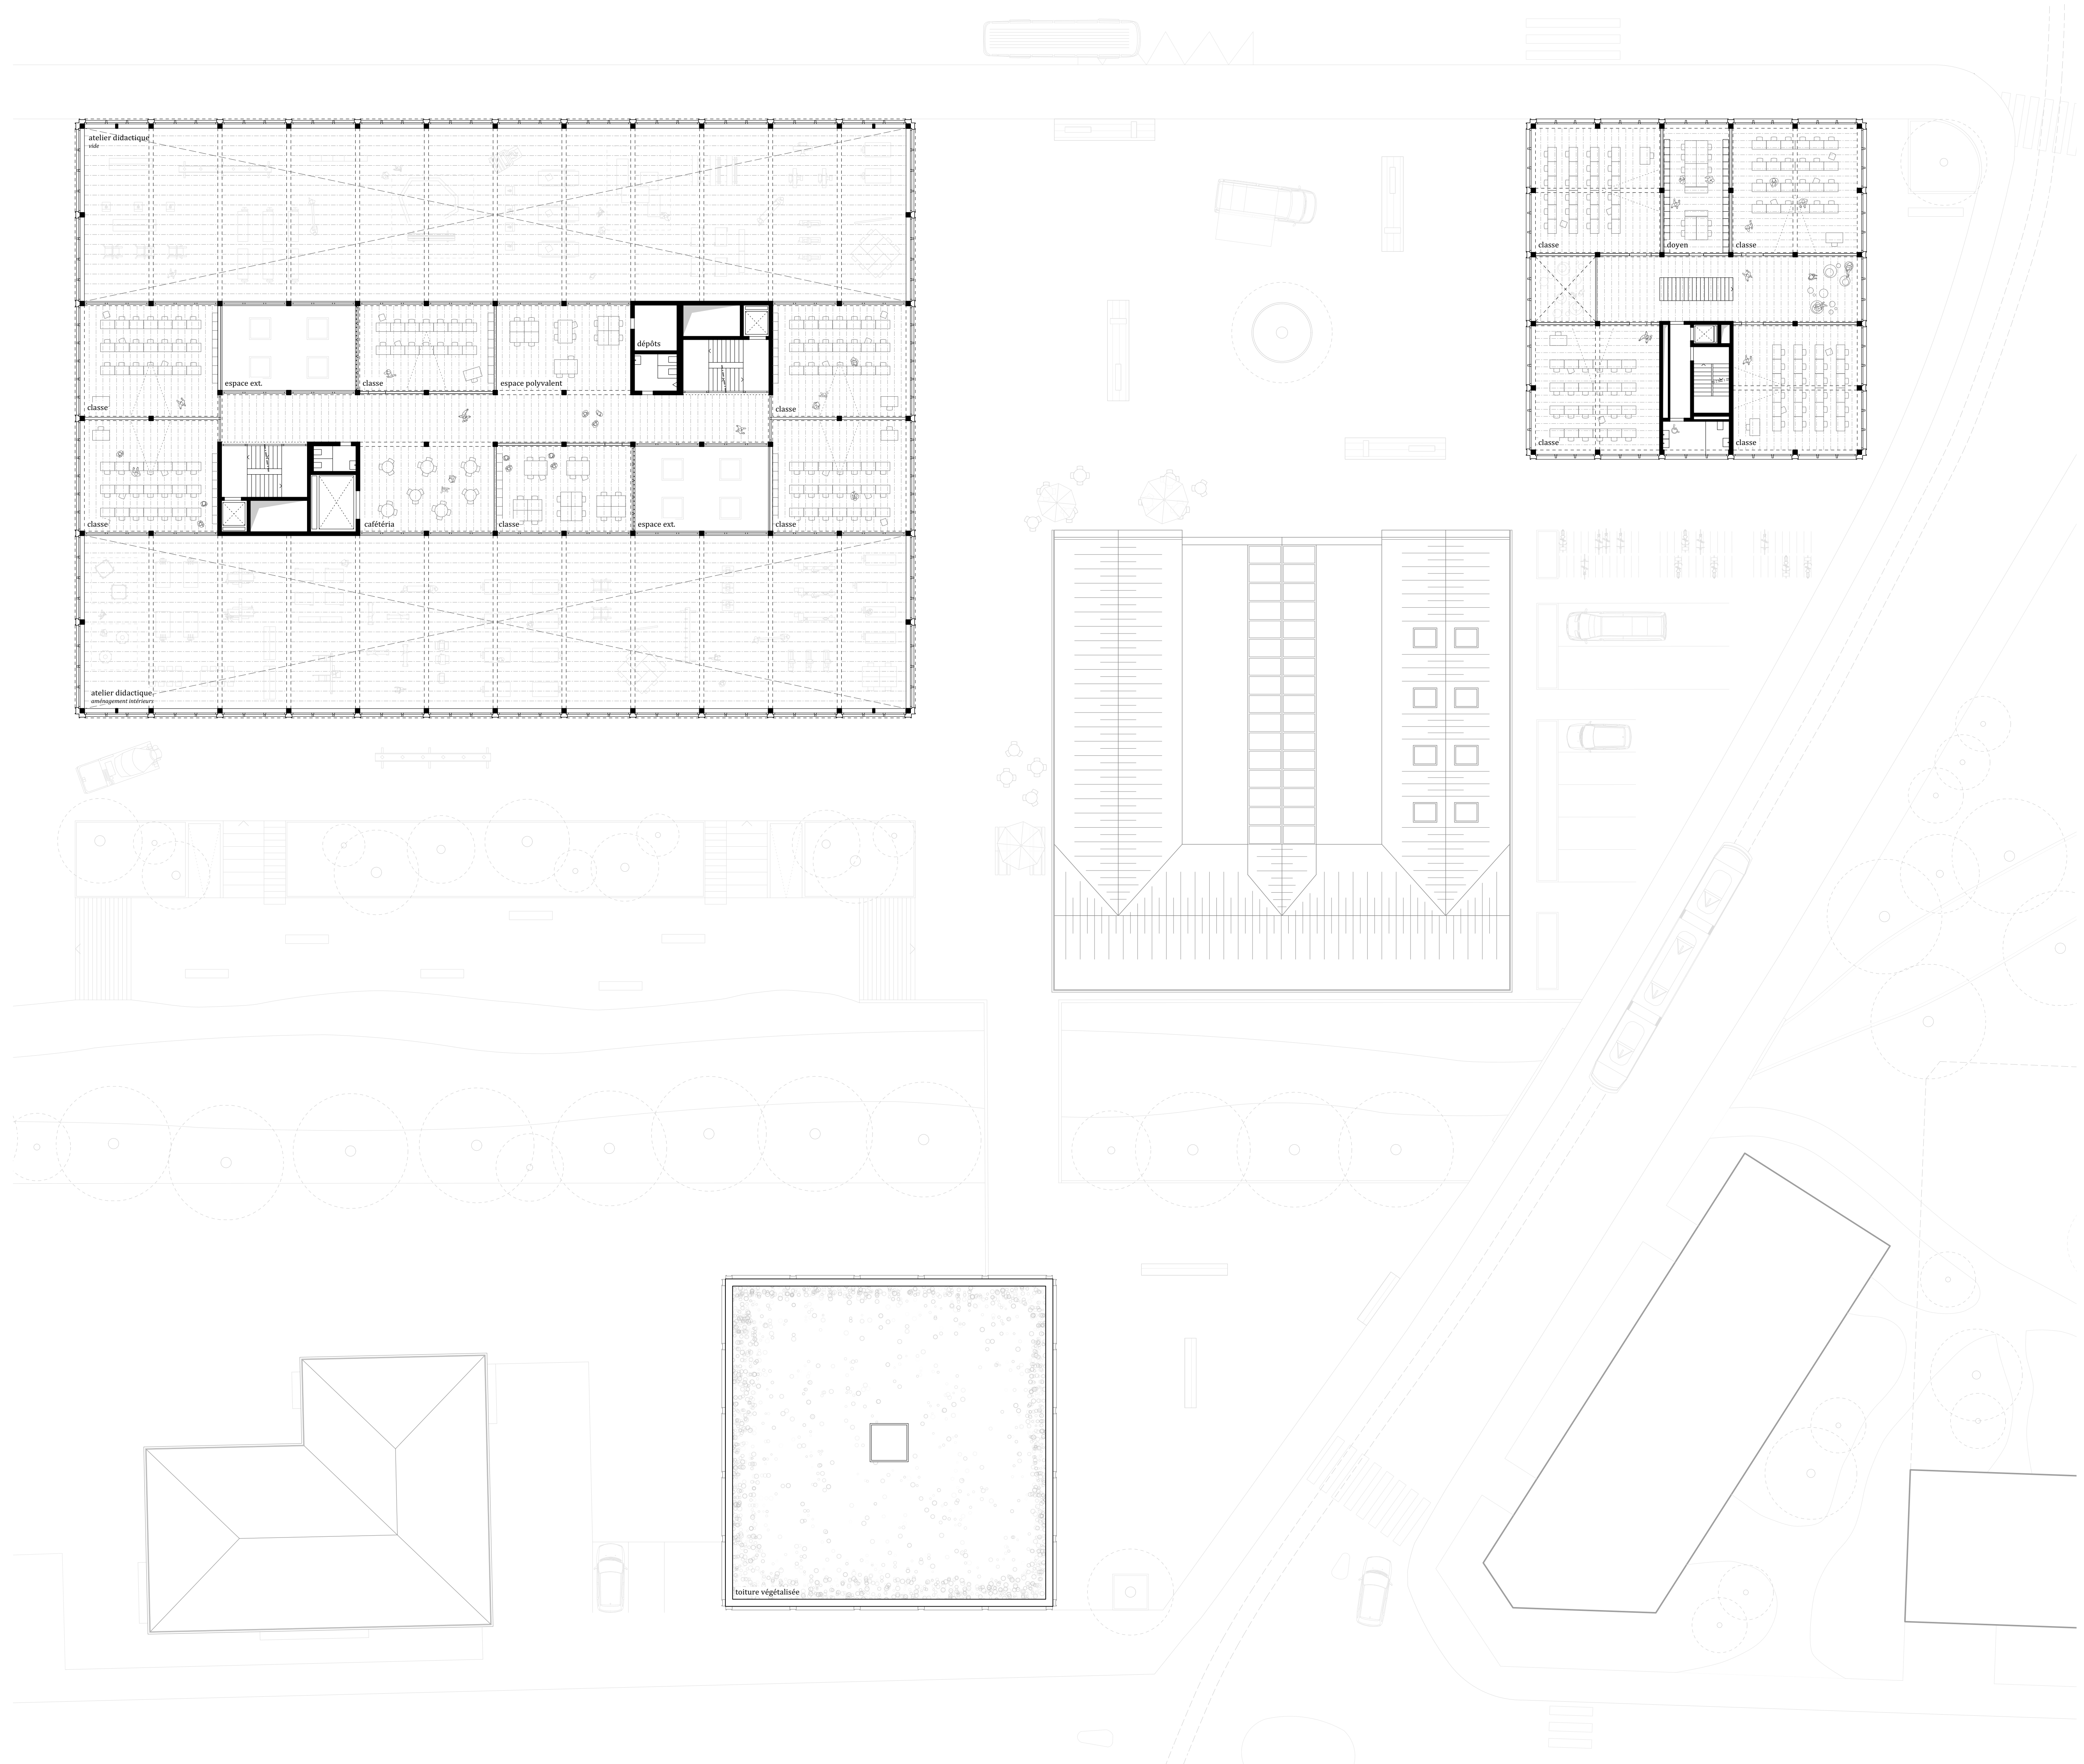

3ème étage | 1.200

