


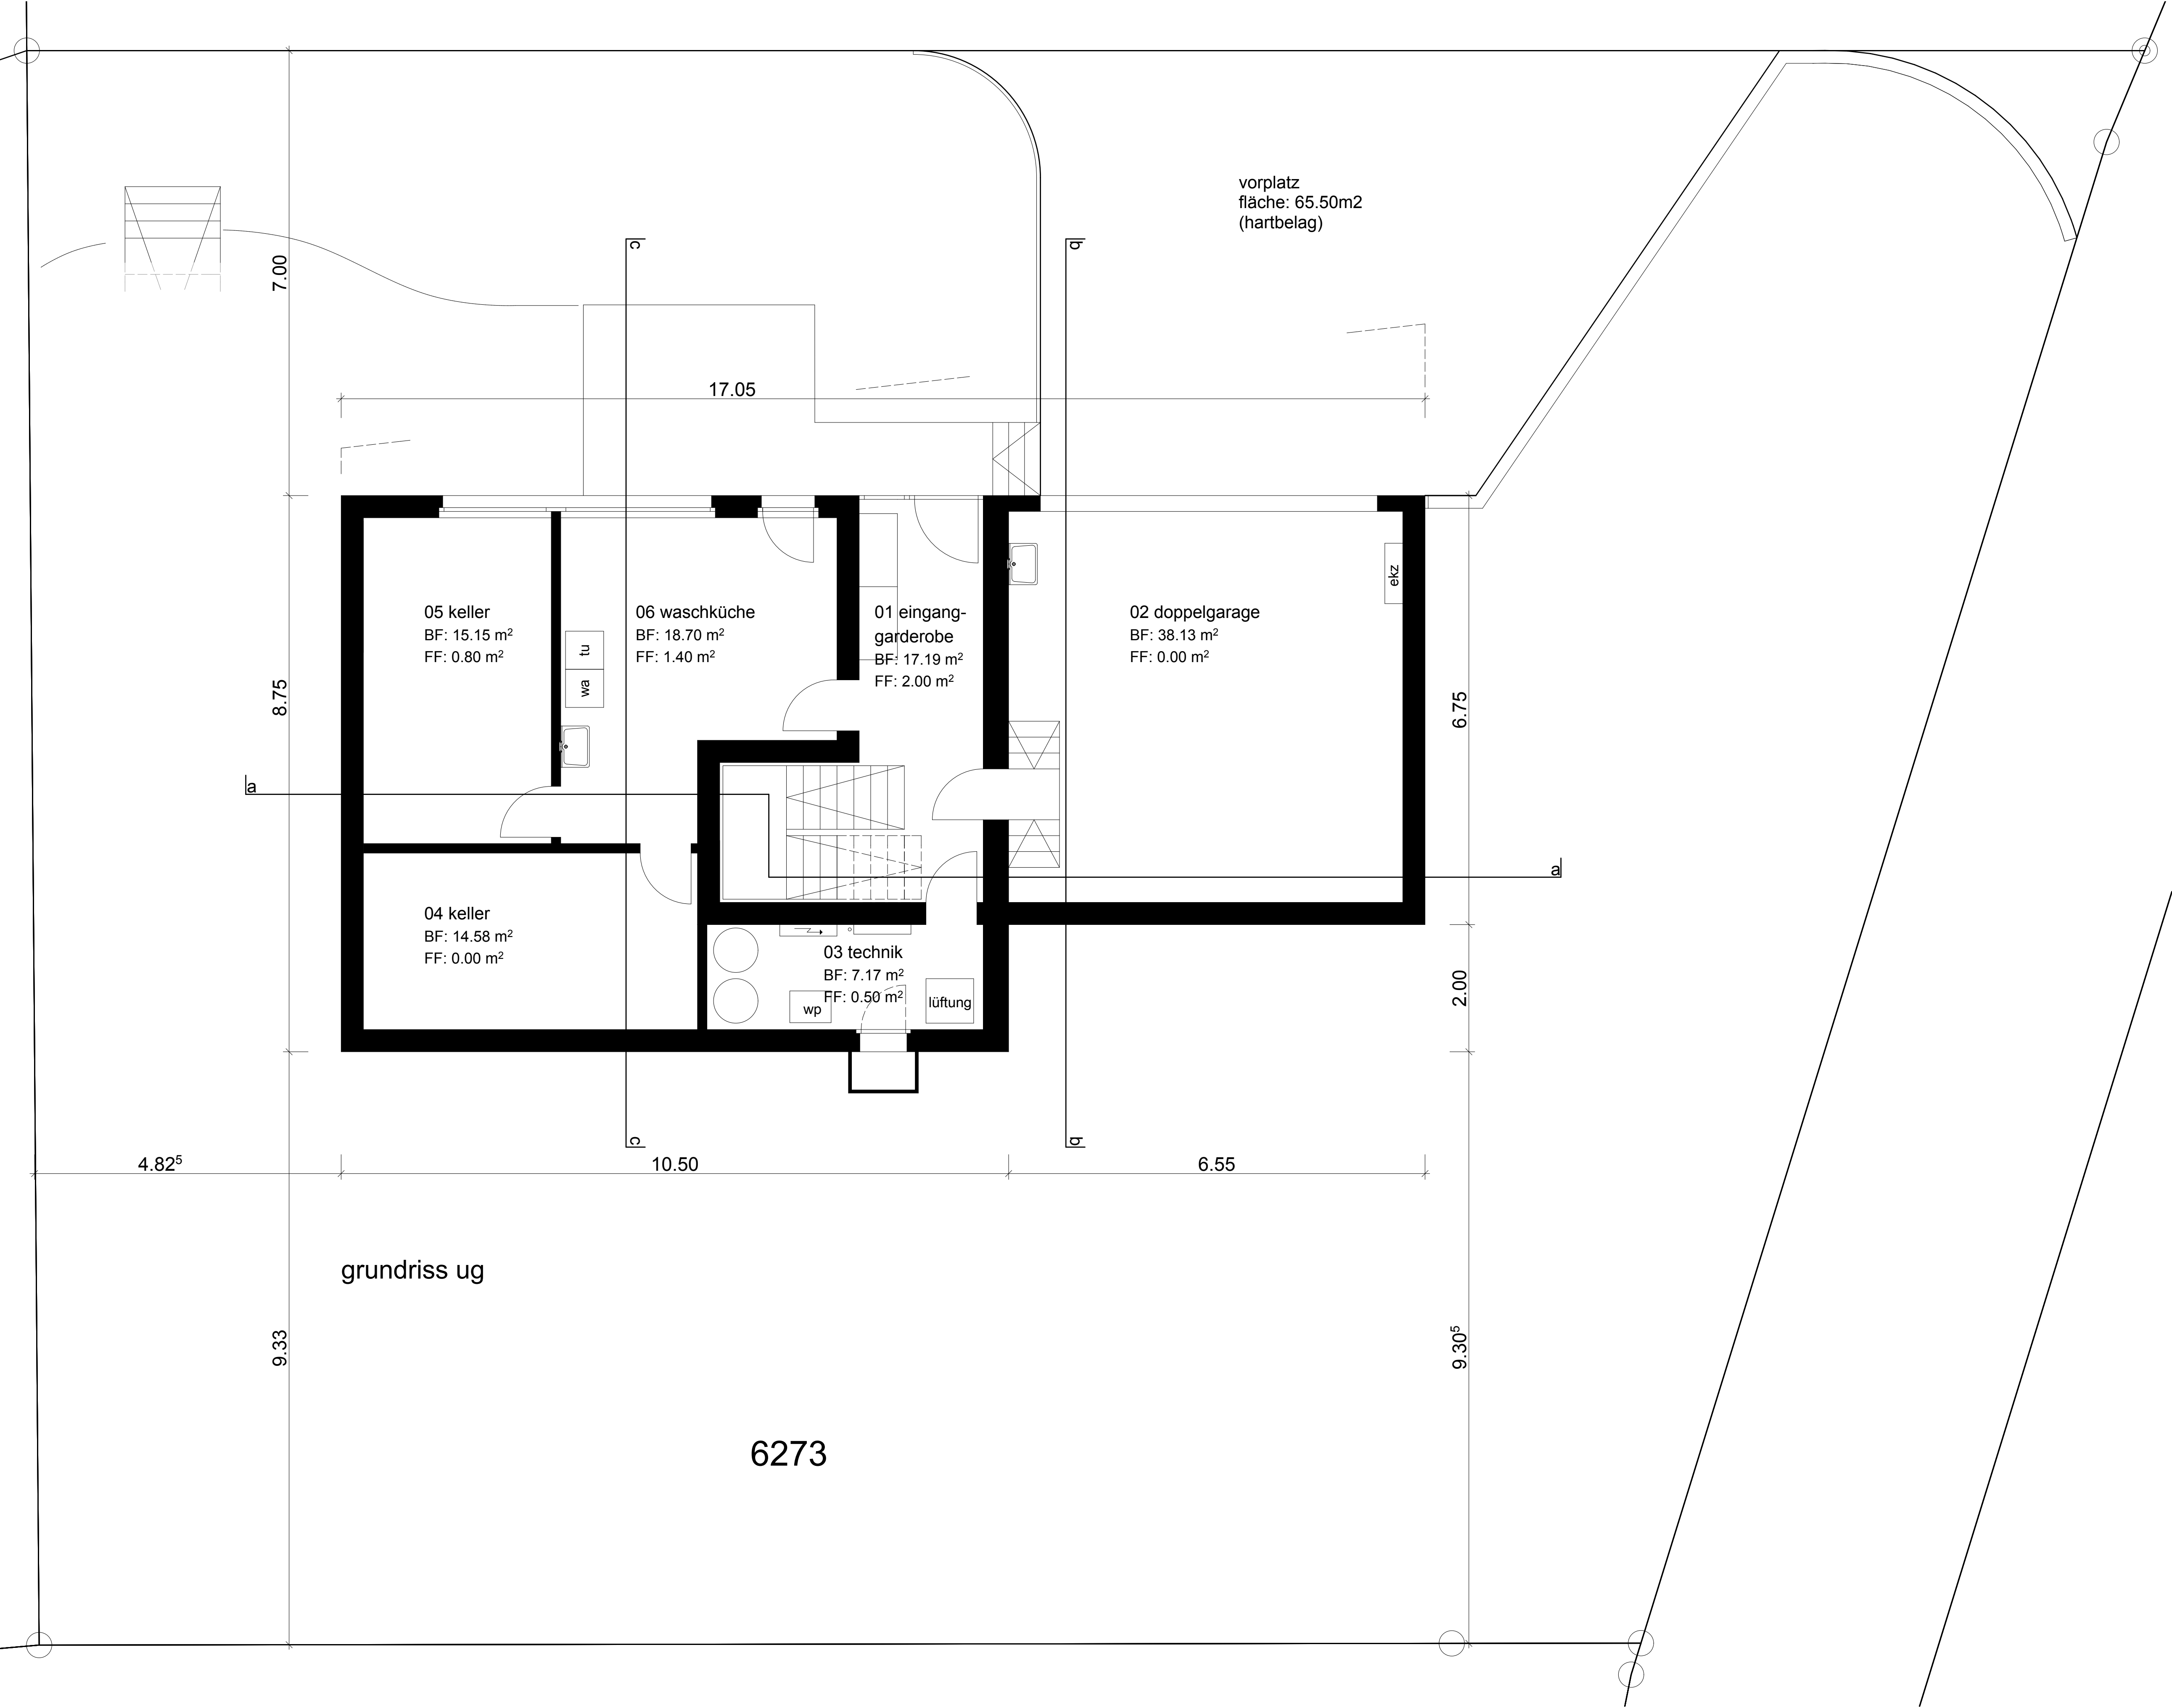

grundriss ug

6273