
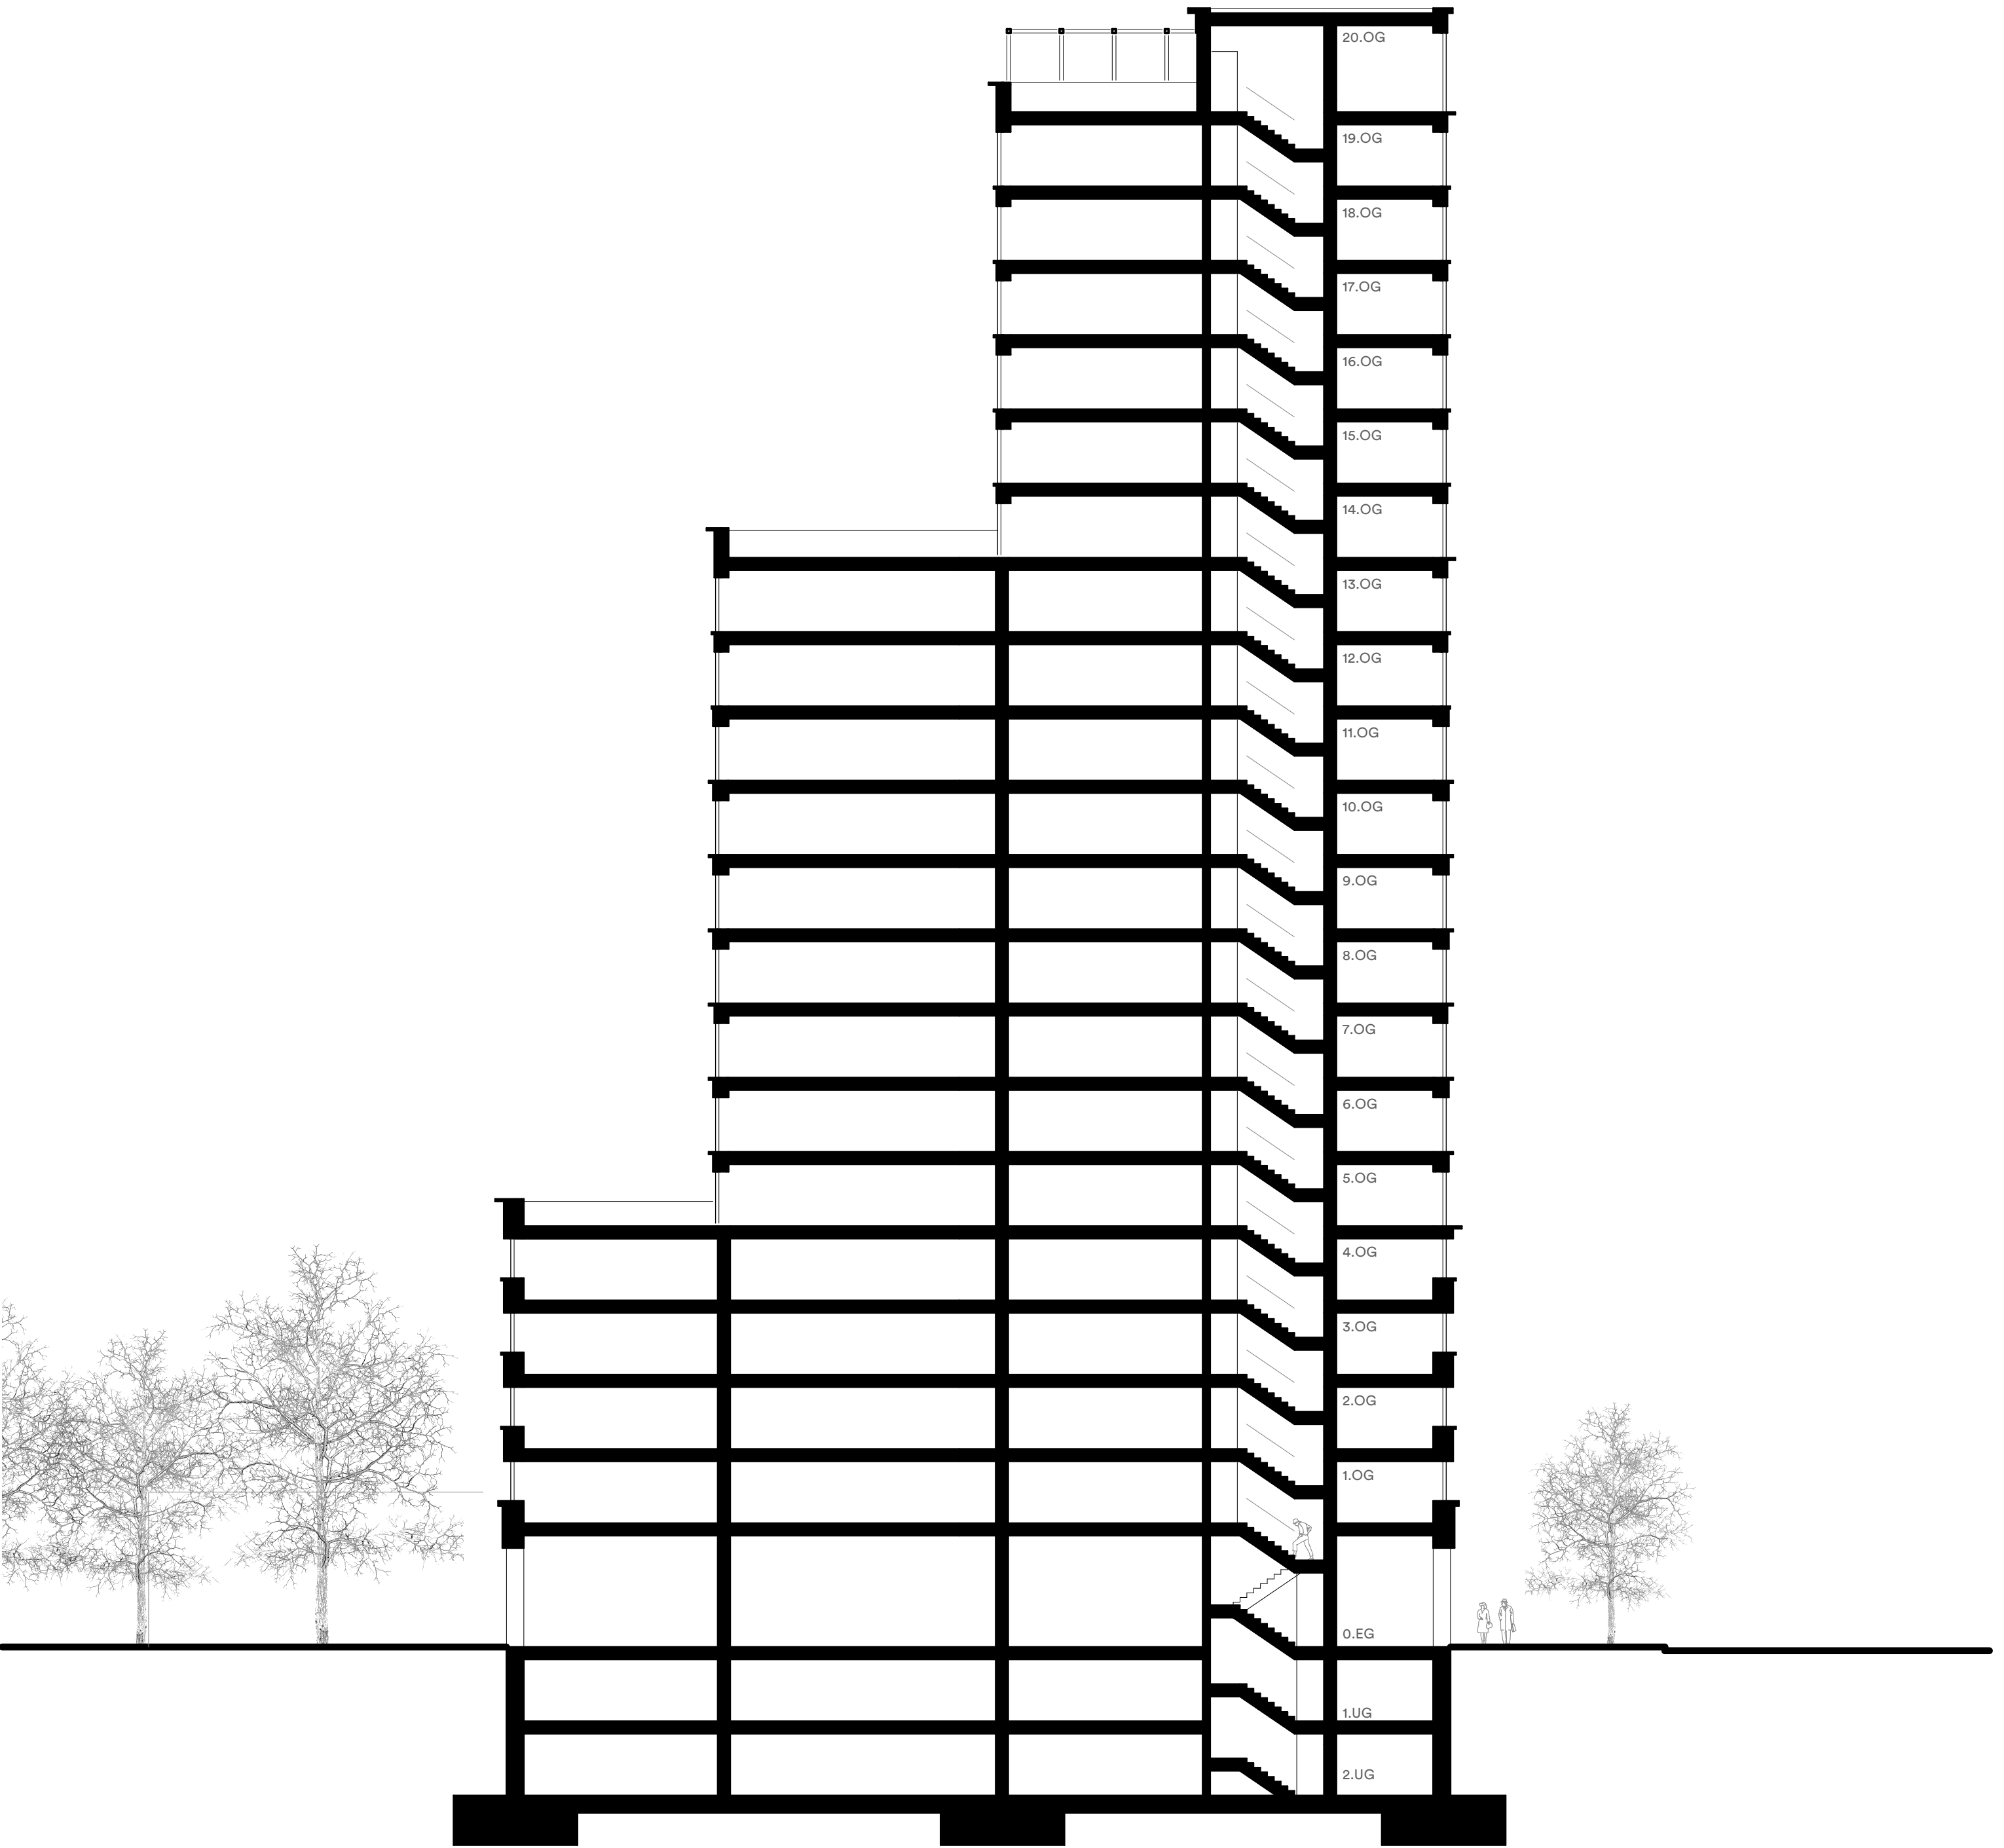


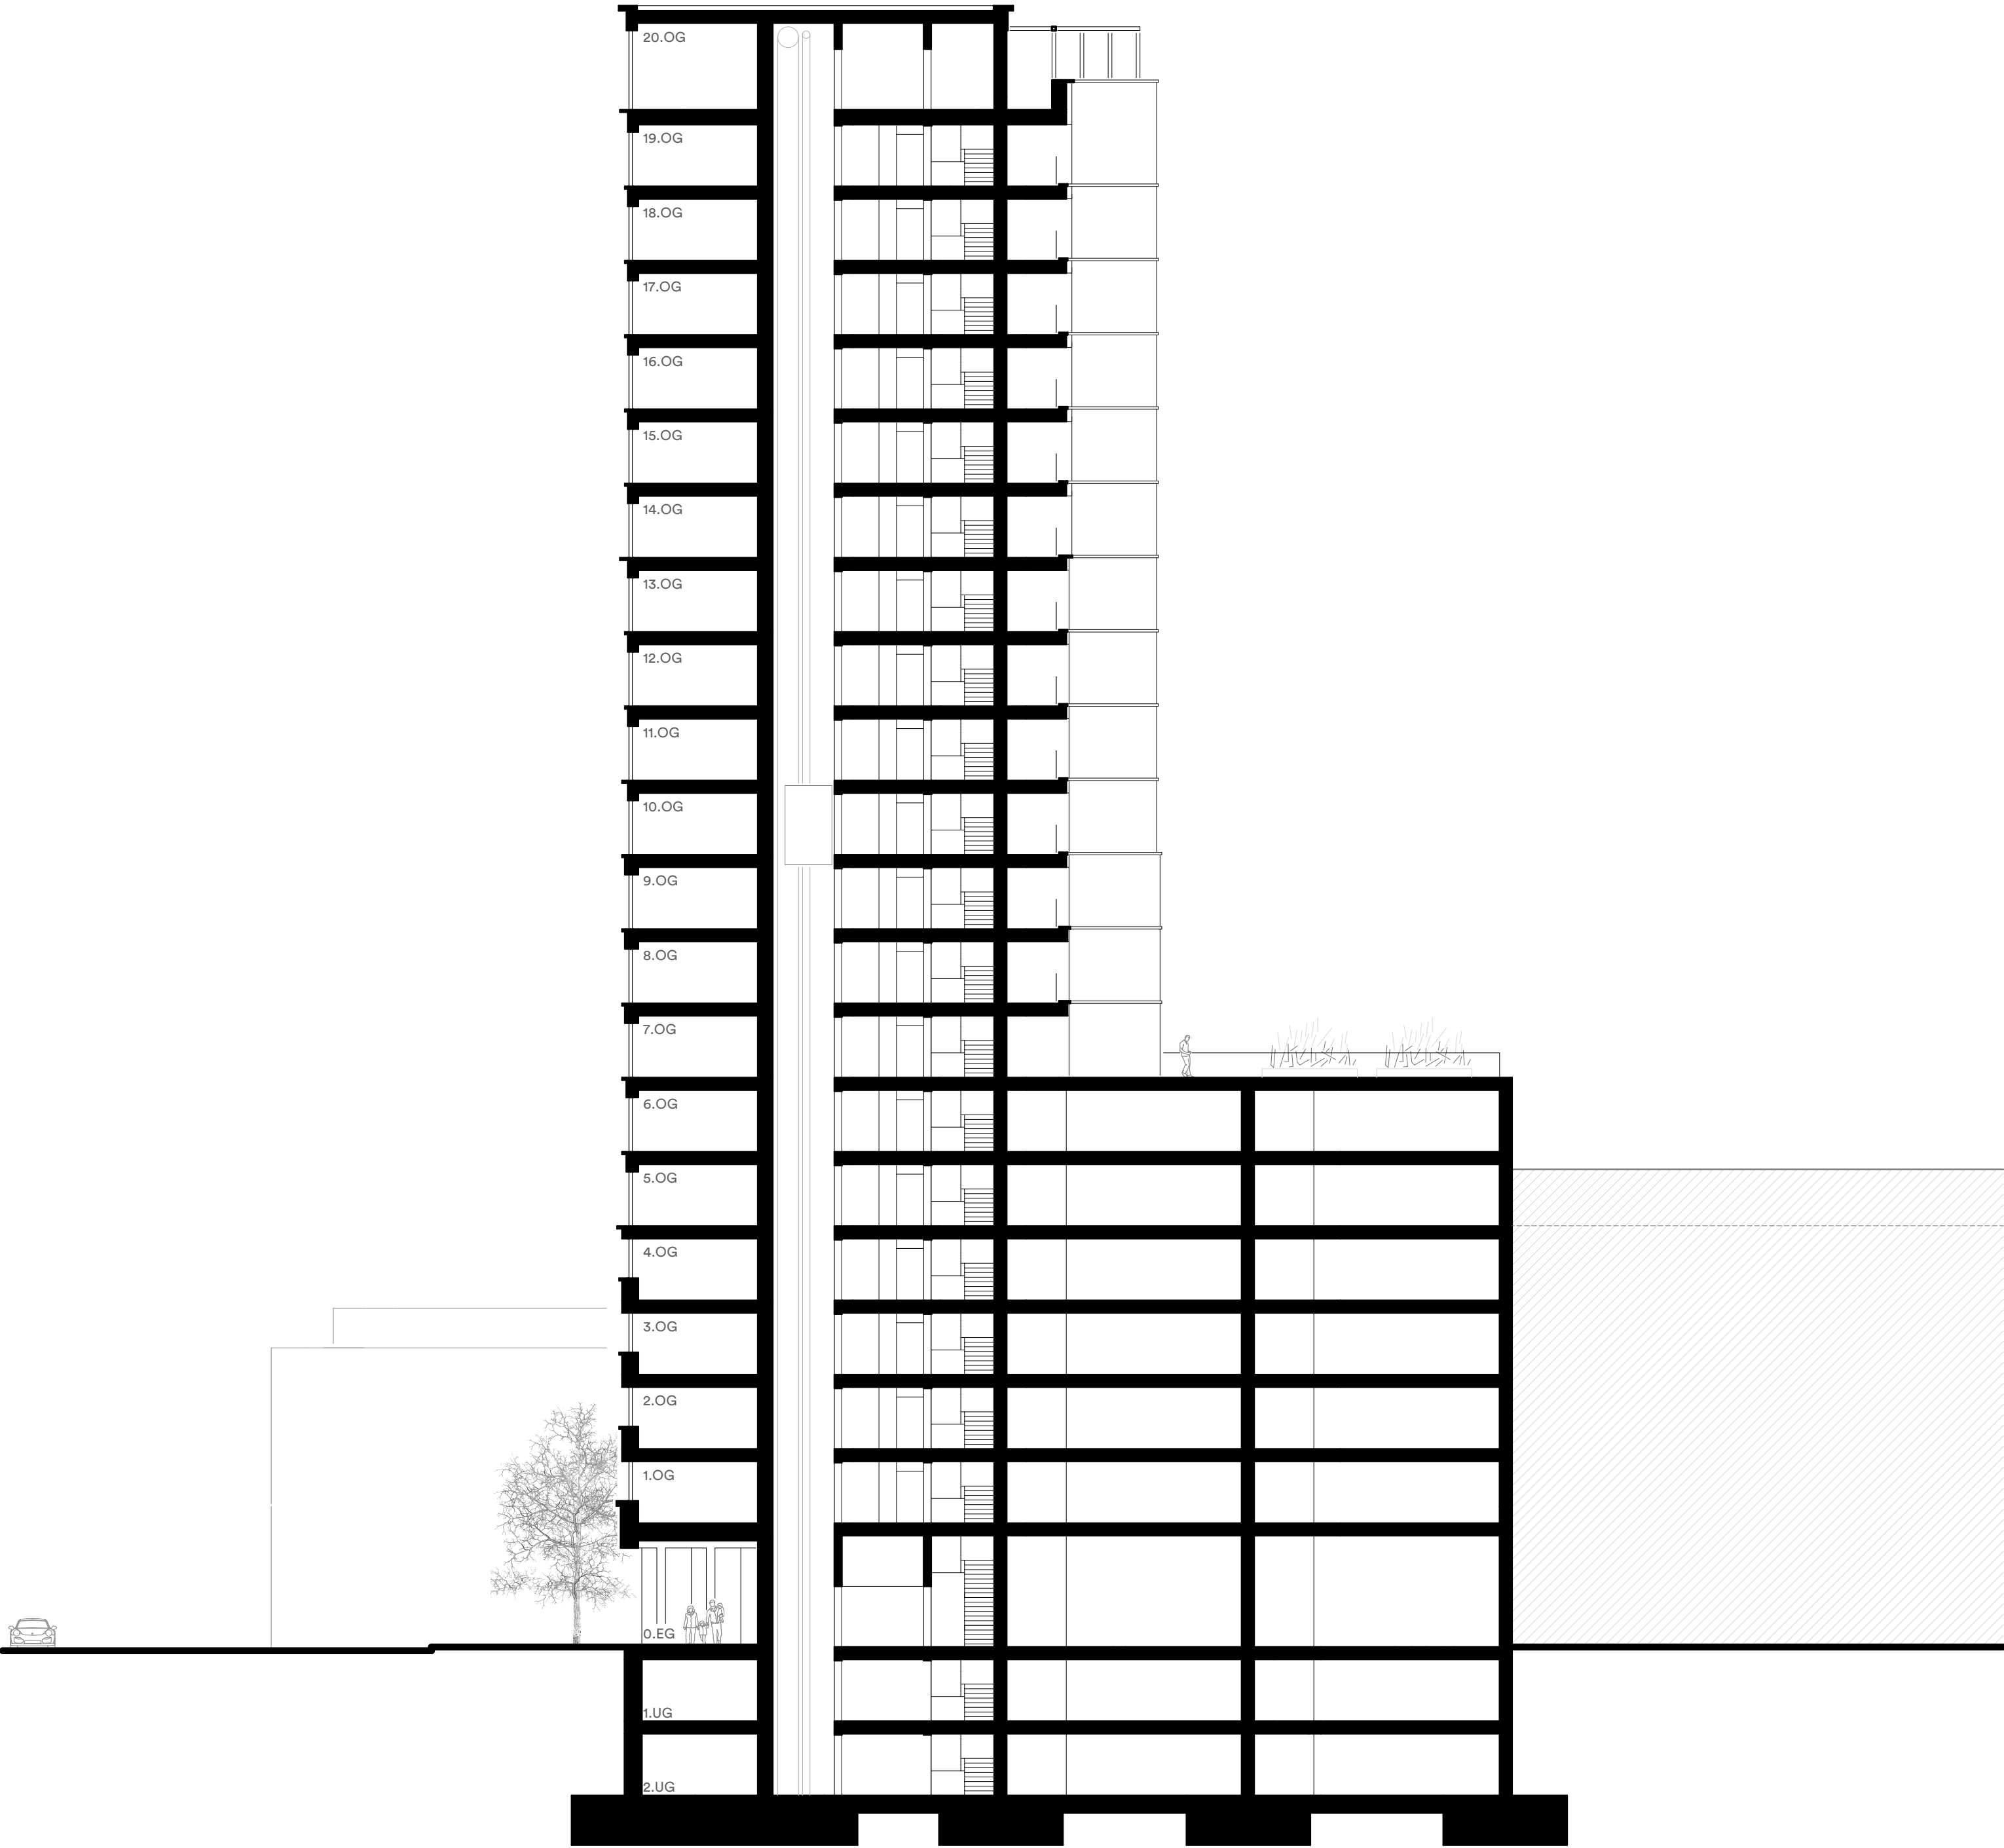

Schnitte 1:200

0 4 8