
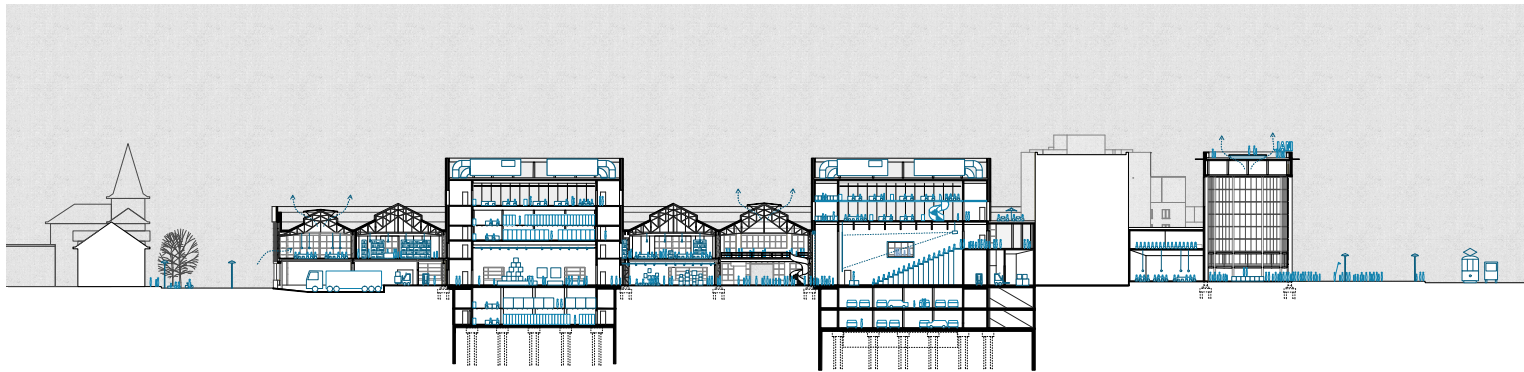


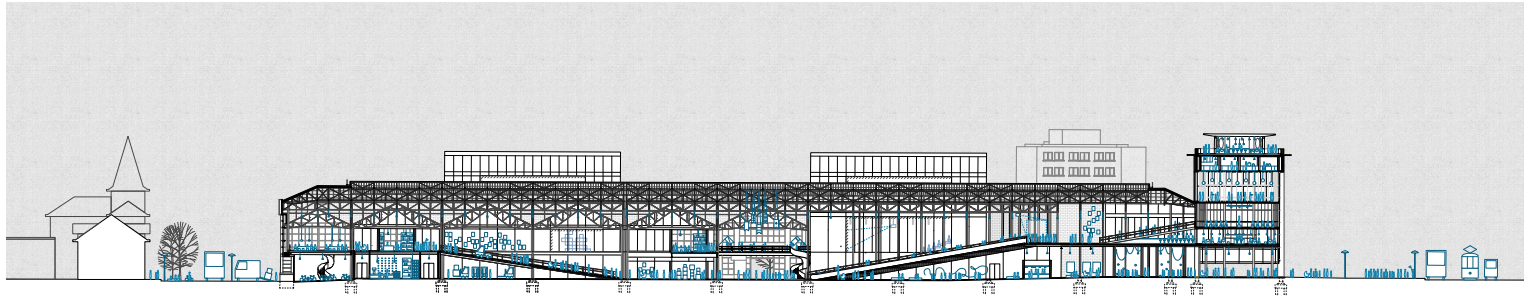

Schnitte 1:1500 0 15 30 75

KANAL – Centre Pompidou

Atelier Kanal