


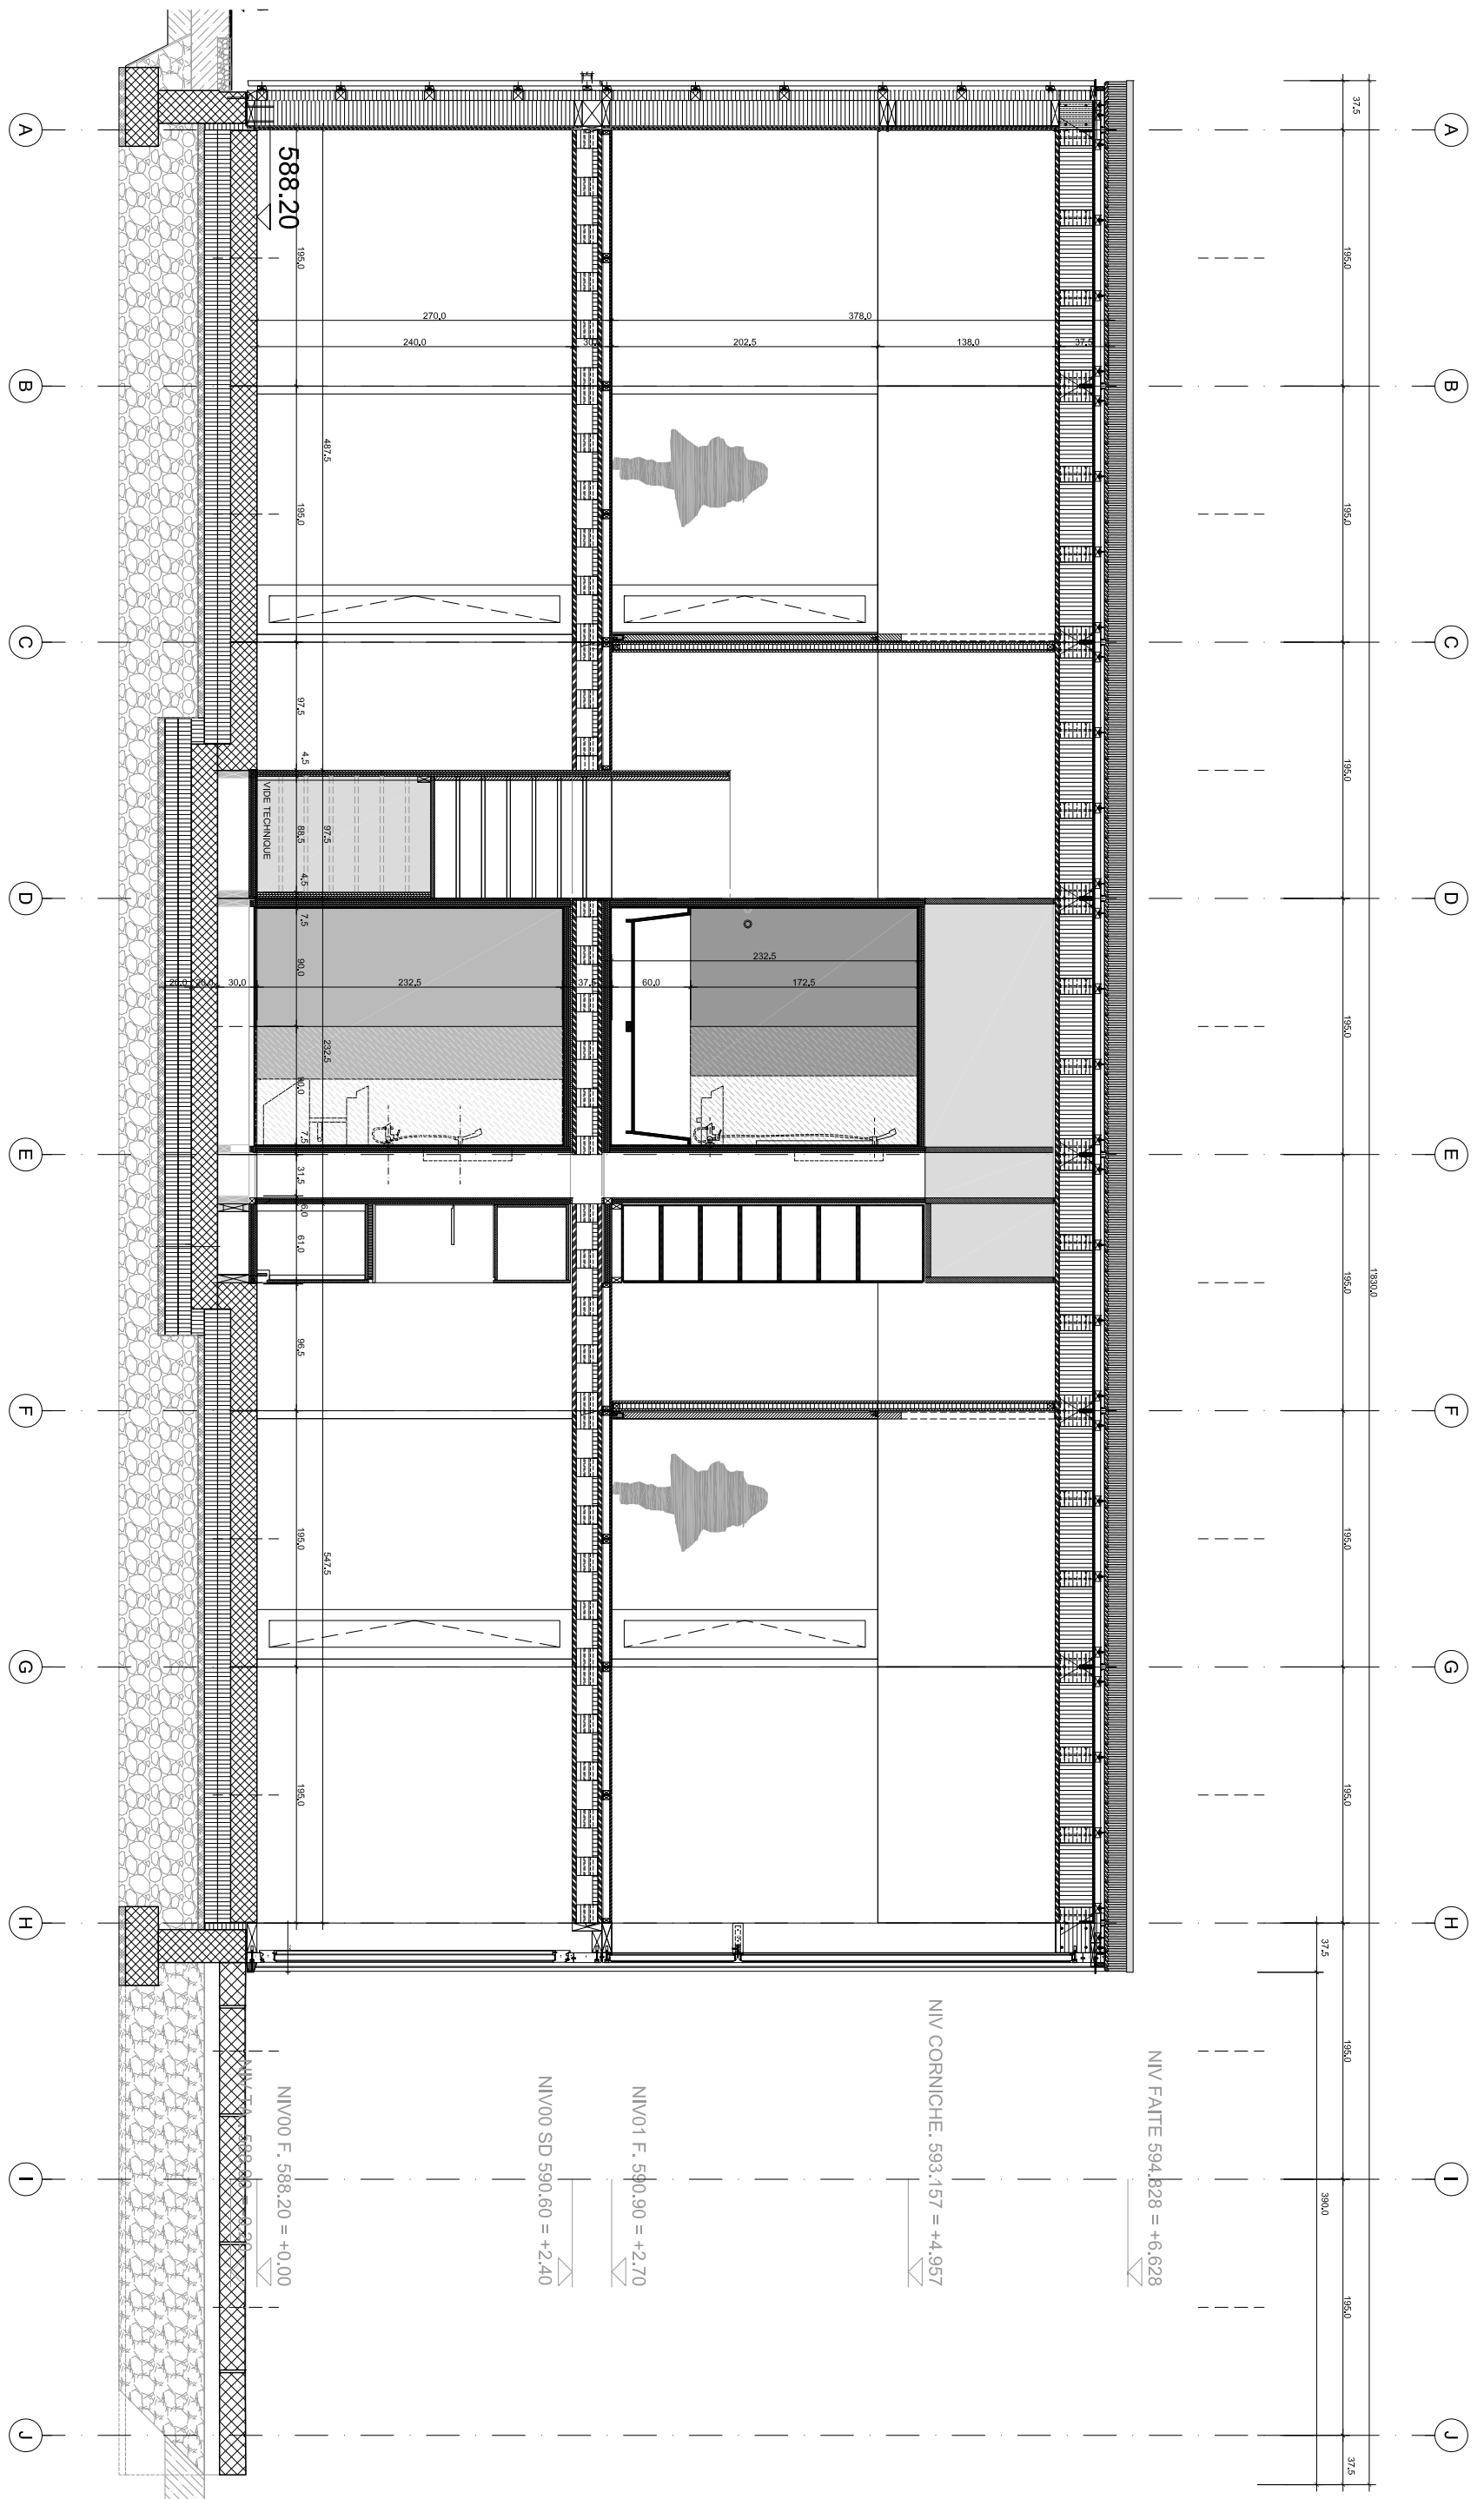

392 / KEIST - HABITATION LOW COST / MURIST / PARCELLE 805			PHASE	DIMENSION	ECHELLE	FICHER	
			PROJET	A3	50	392_CL02_1C	
VERSION 1 / EMB AFF / DALLE REV / FEN B_EXT			NOM DU PLAN			N	
			COUPE LONGITUDINALE 02			-	
U15 ARCHITECTES UNION 15 - 1800 VEVEY - T 021 / 921 86 36 - F 021 / 921 86 48 MIDI 4C - 1800 VEVEY - T 021 / 784 04 09 - F 021 / 921 86 48			DESS	CREE LE	MODIFIE LE	IMPRIME LE	DIVERS
			AMC	20.10.2015	15.10.2019	15.10.2019	-