


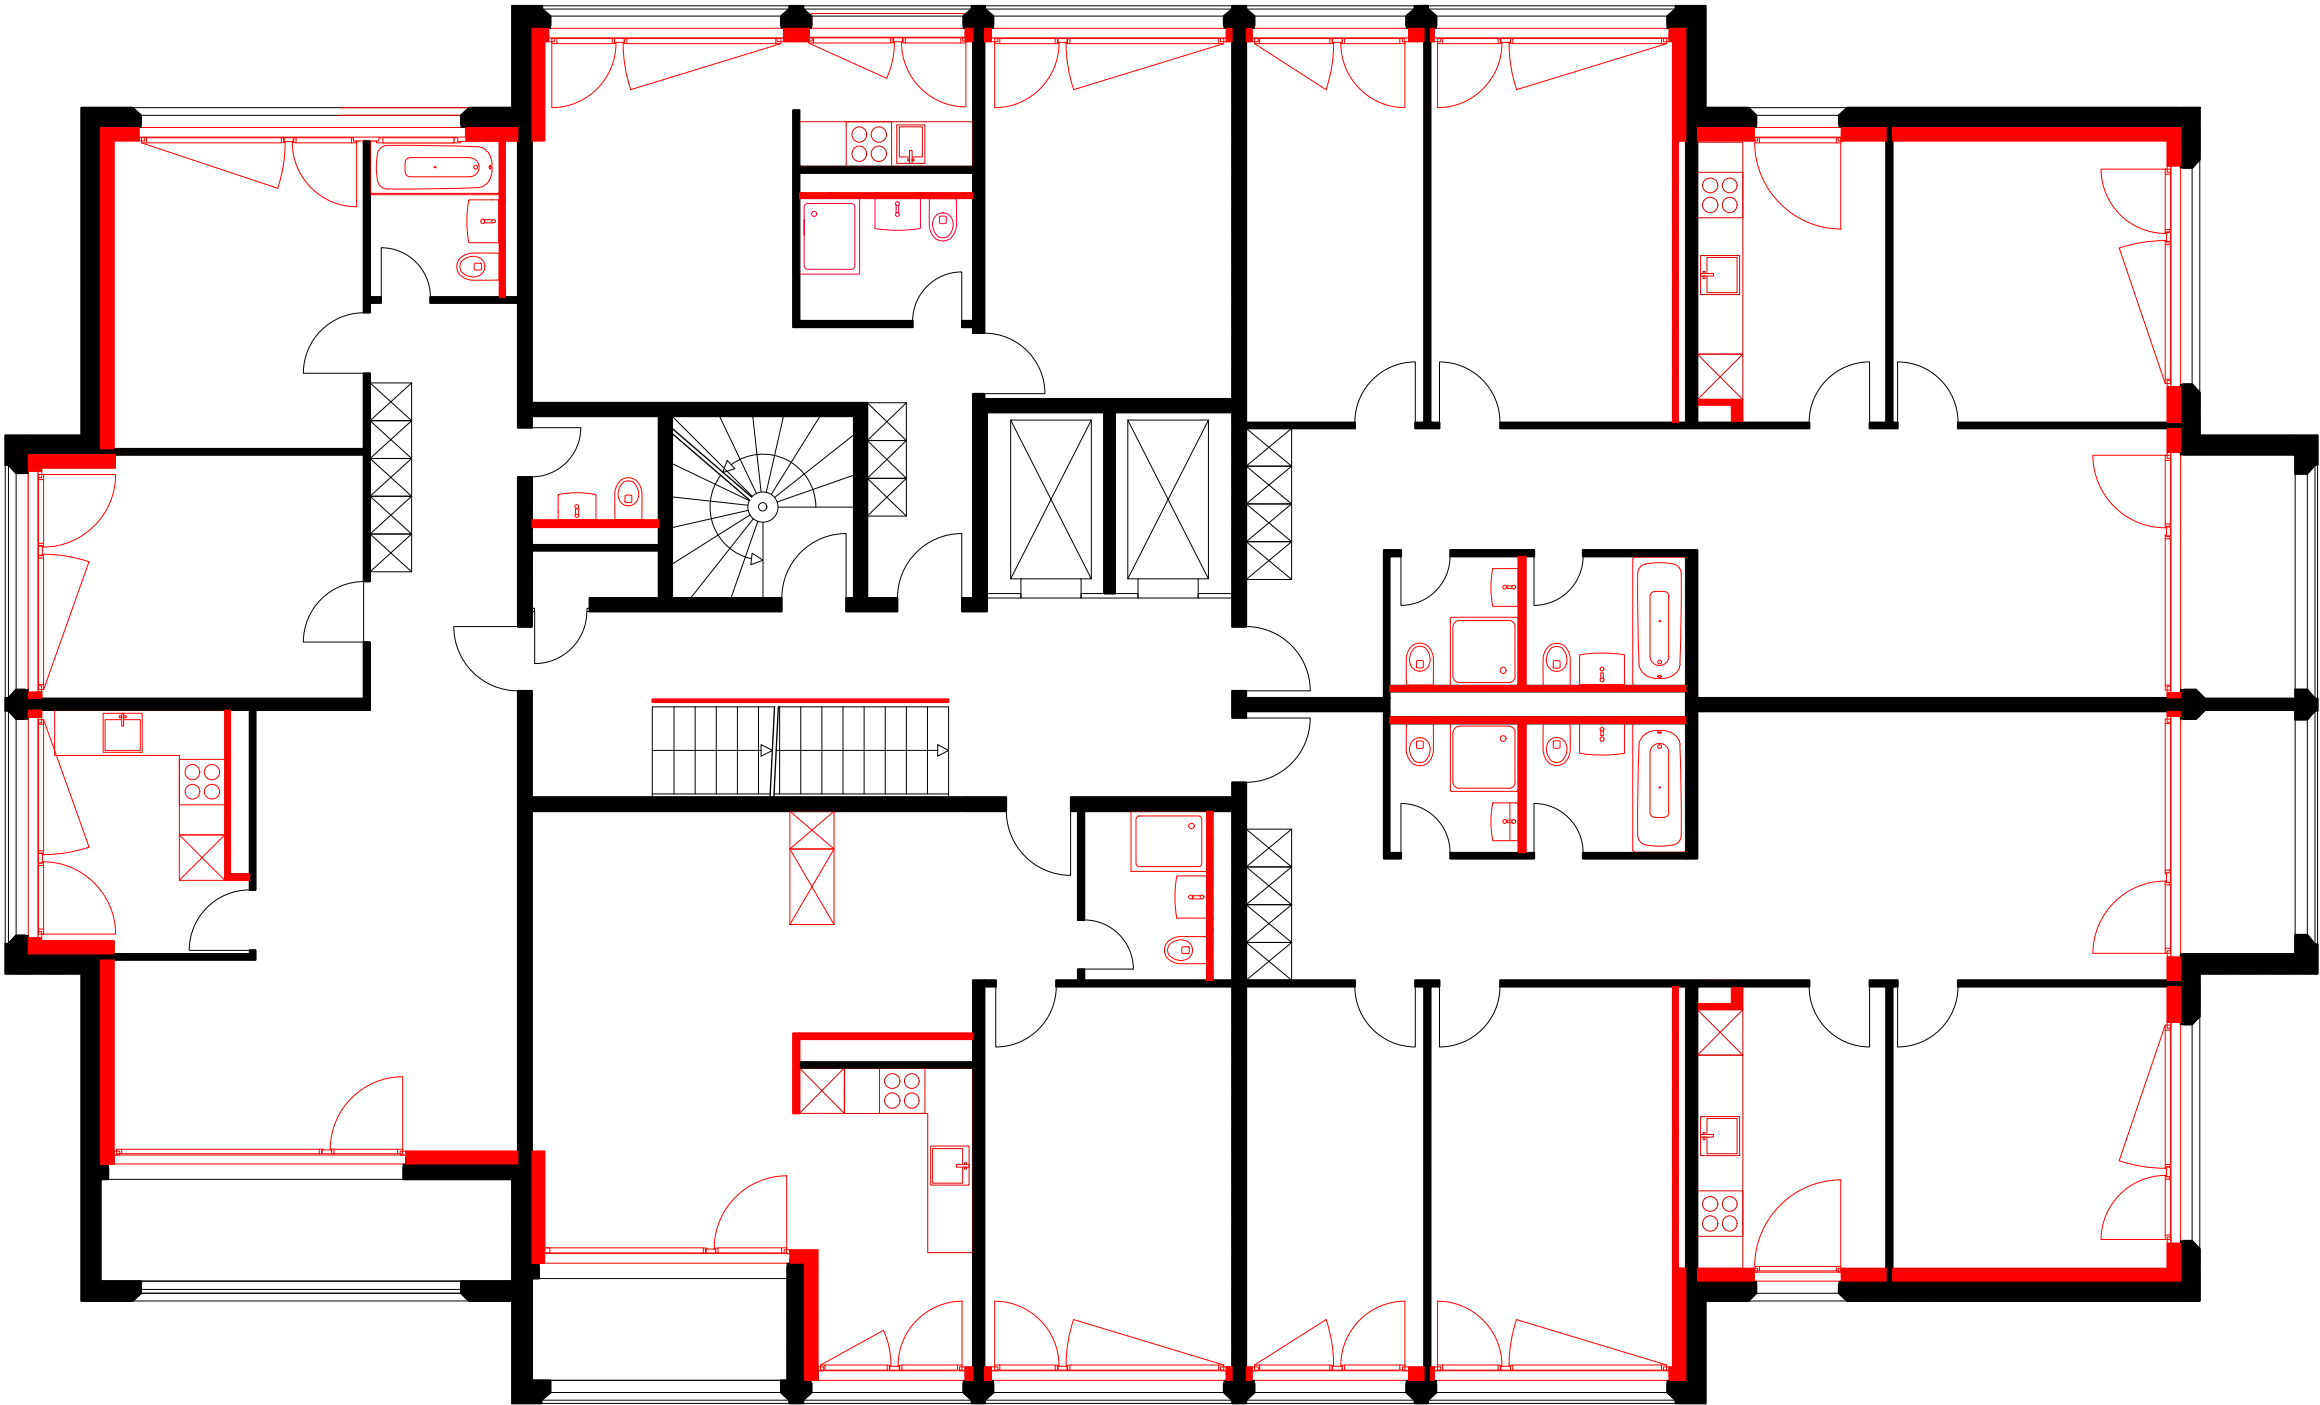

Etage-type

