


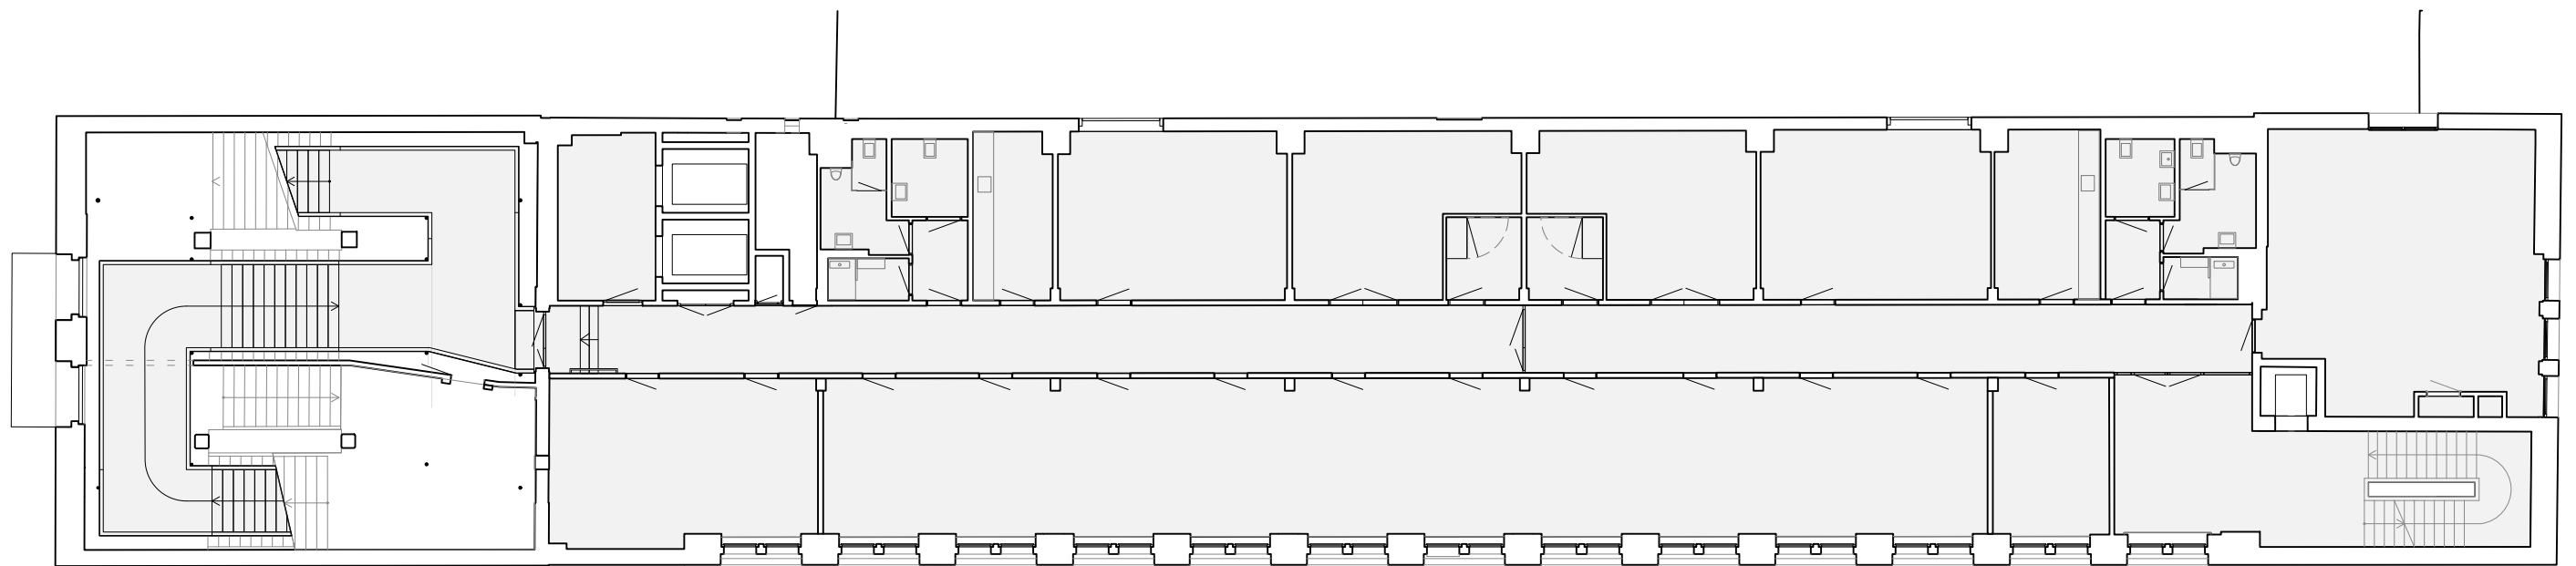

THF - 4. Obergeschoss



1:200

5m

10m