


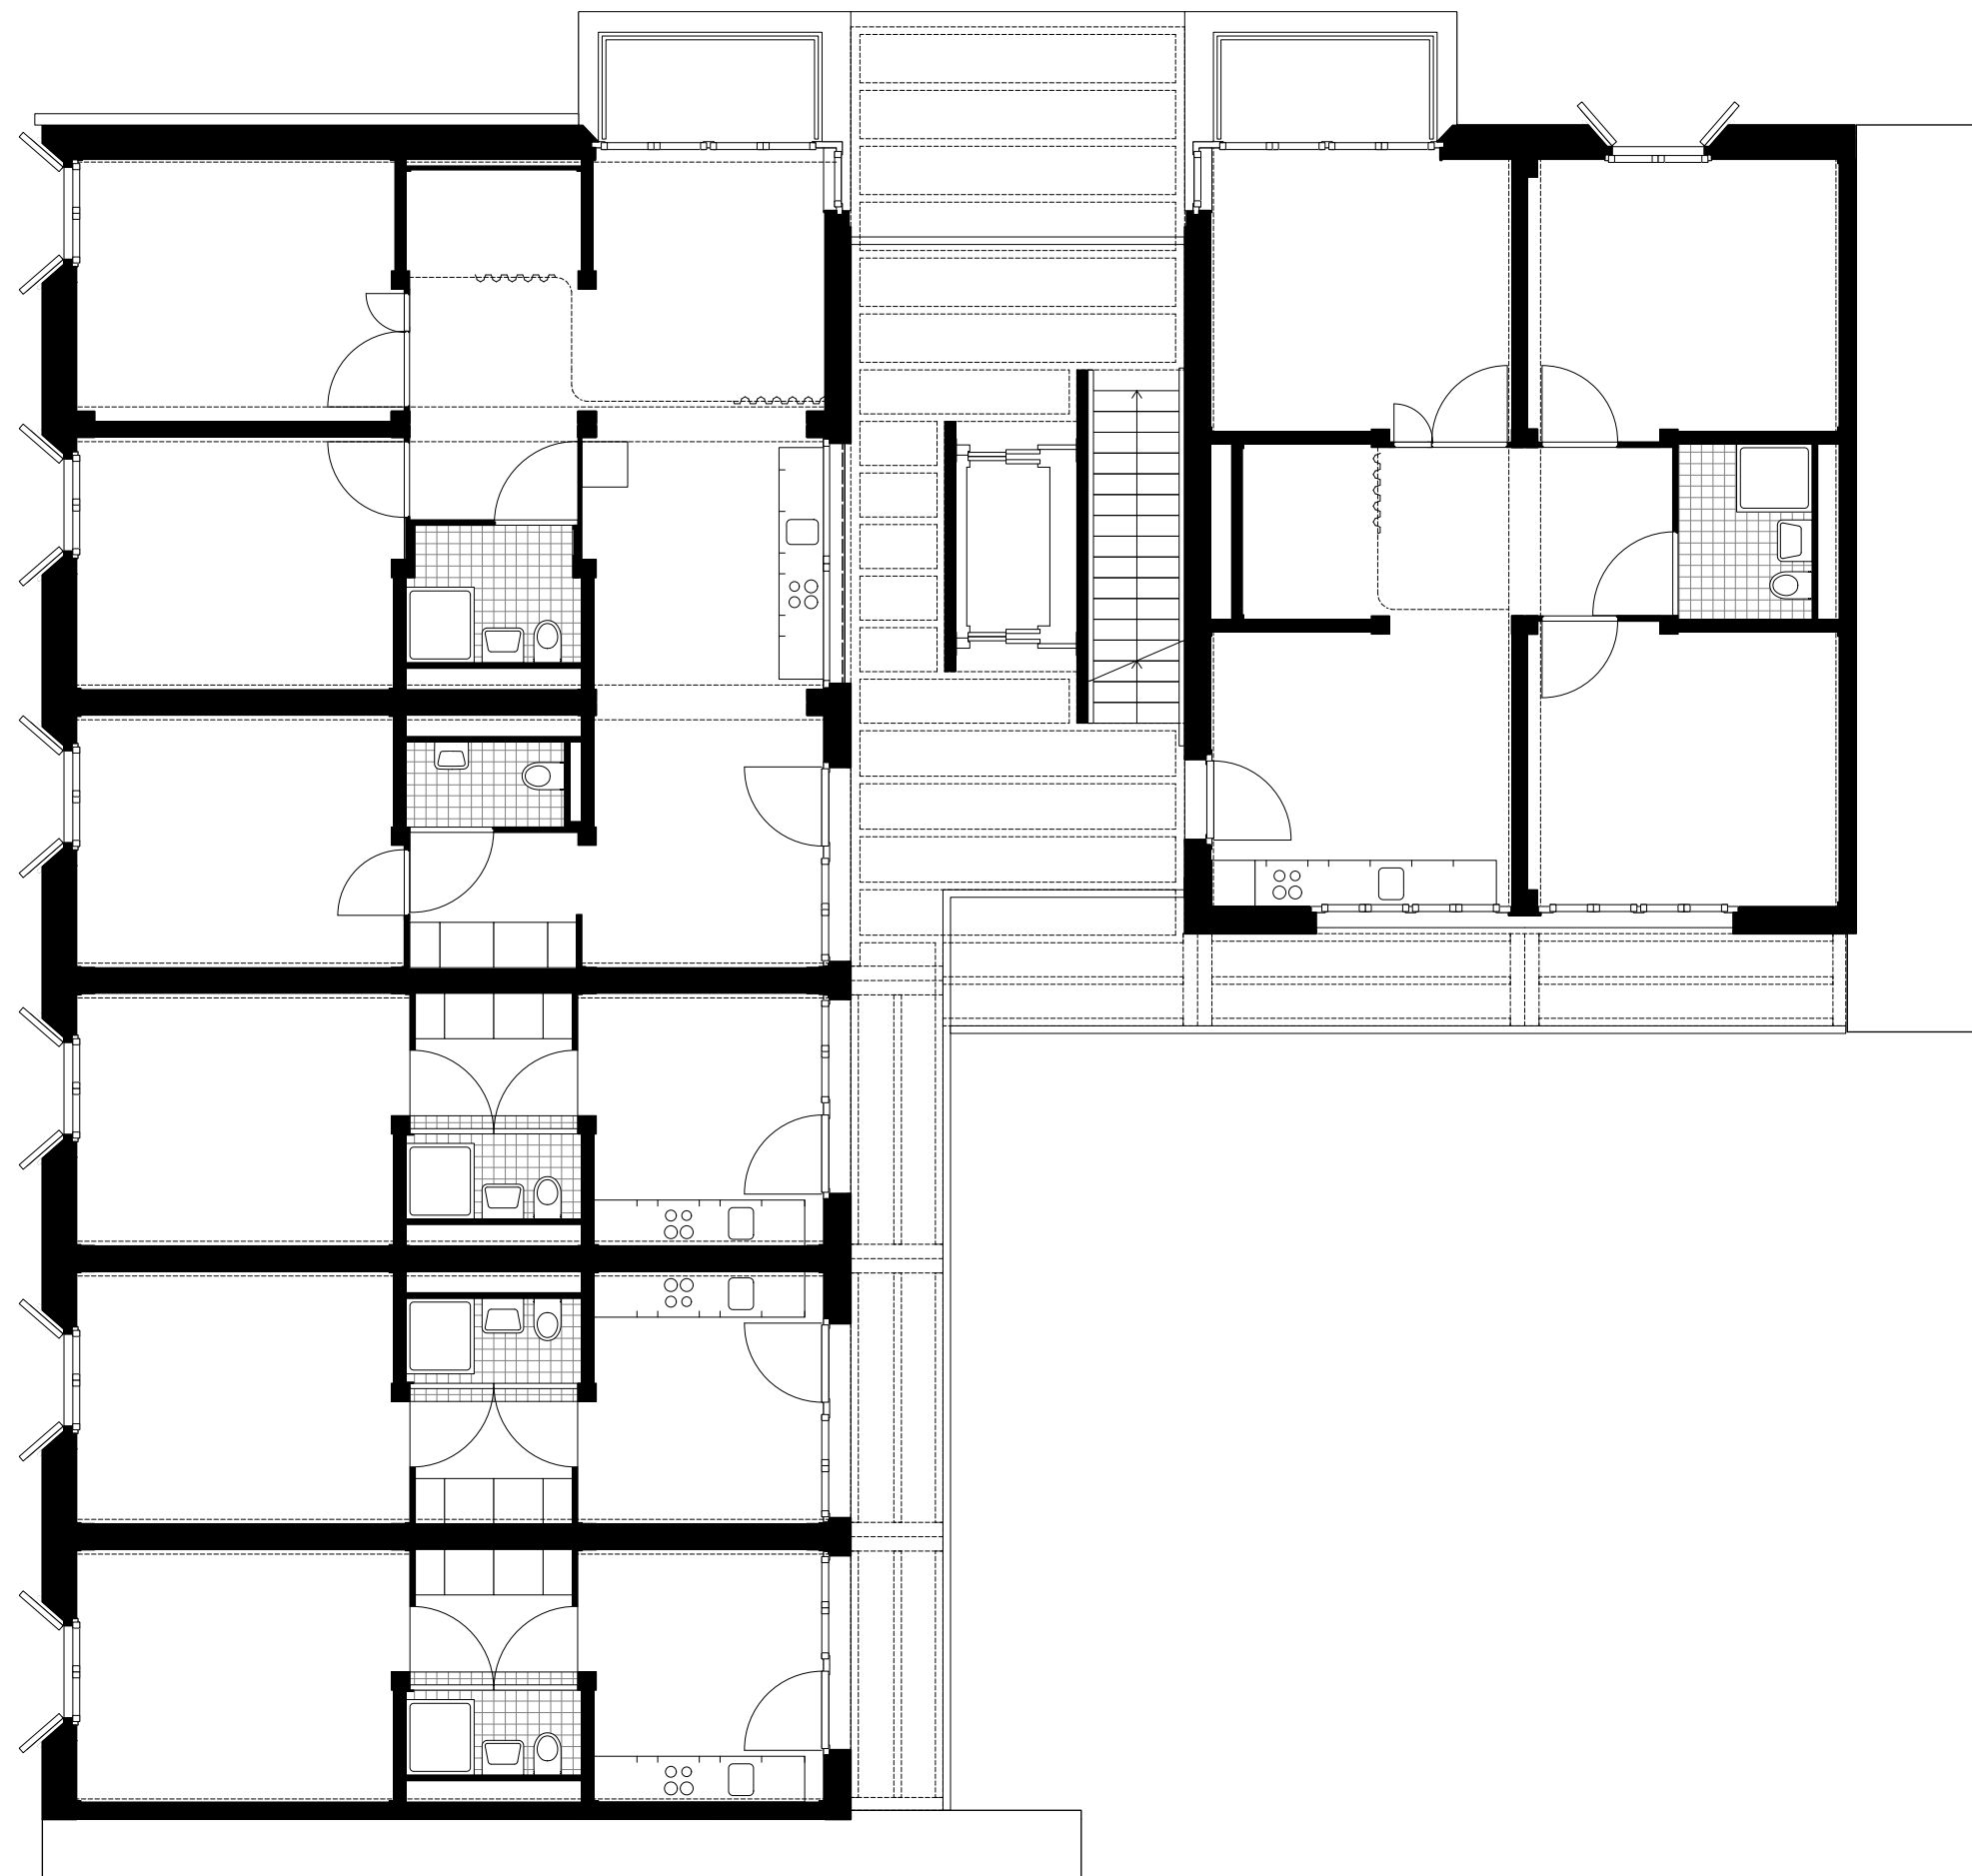

0 1 5 m



2. Obergeschoss 1:100