


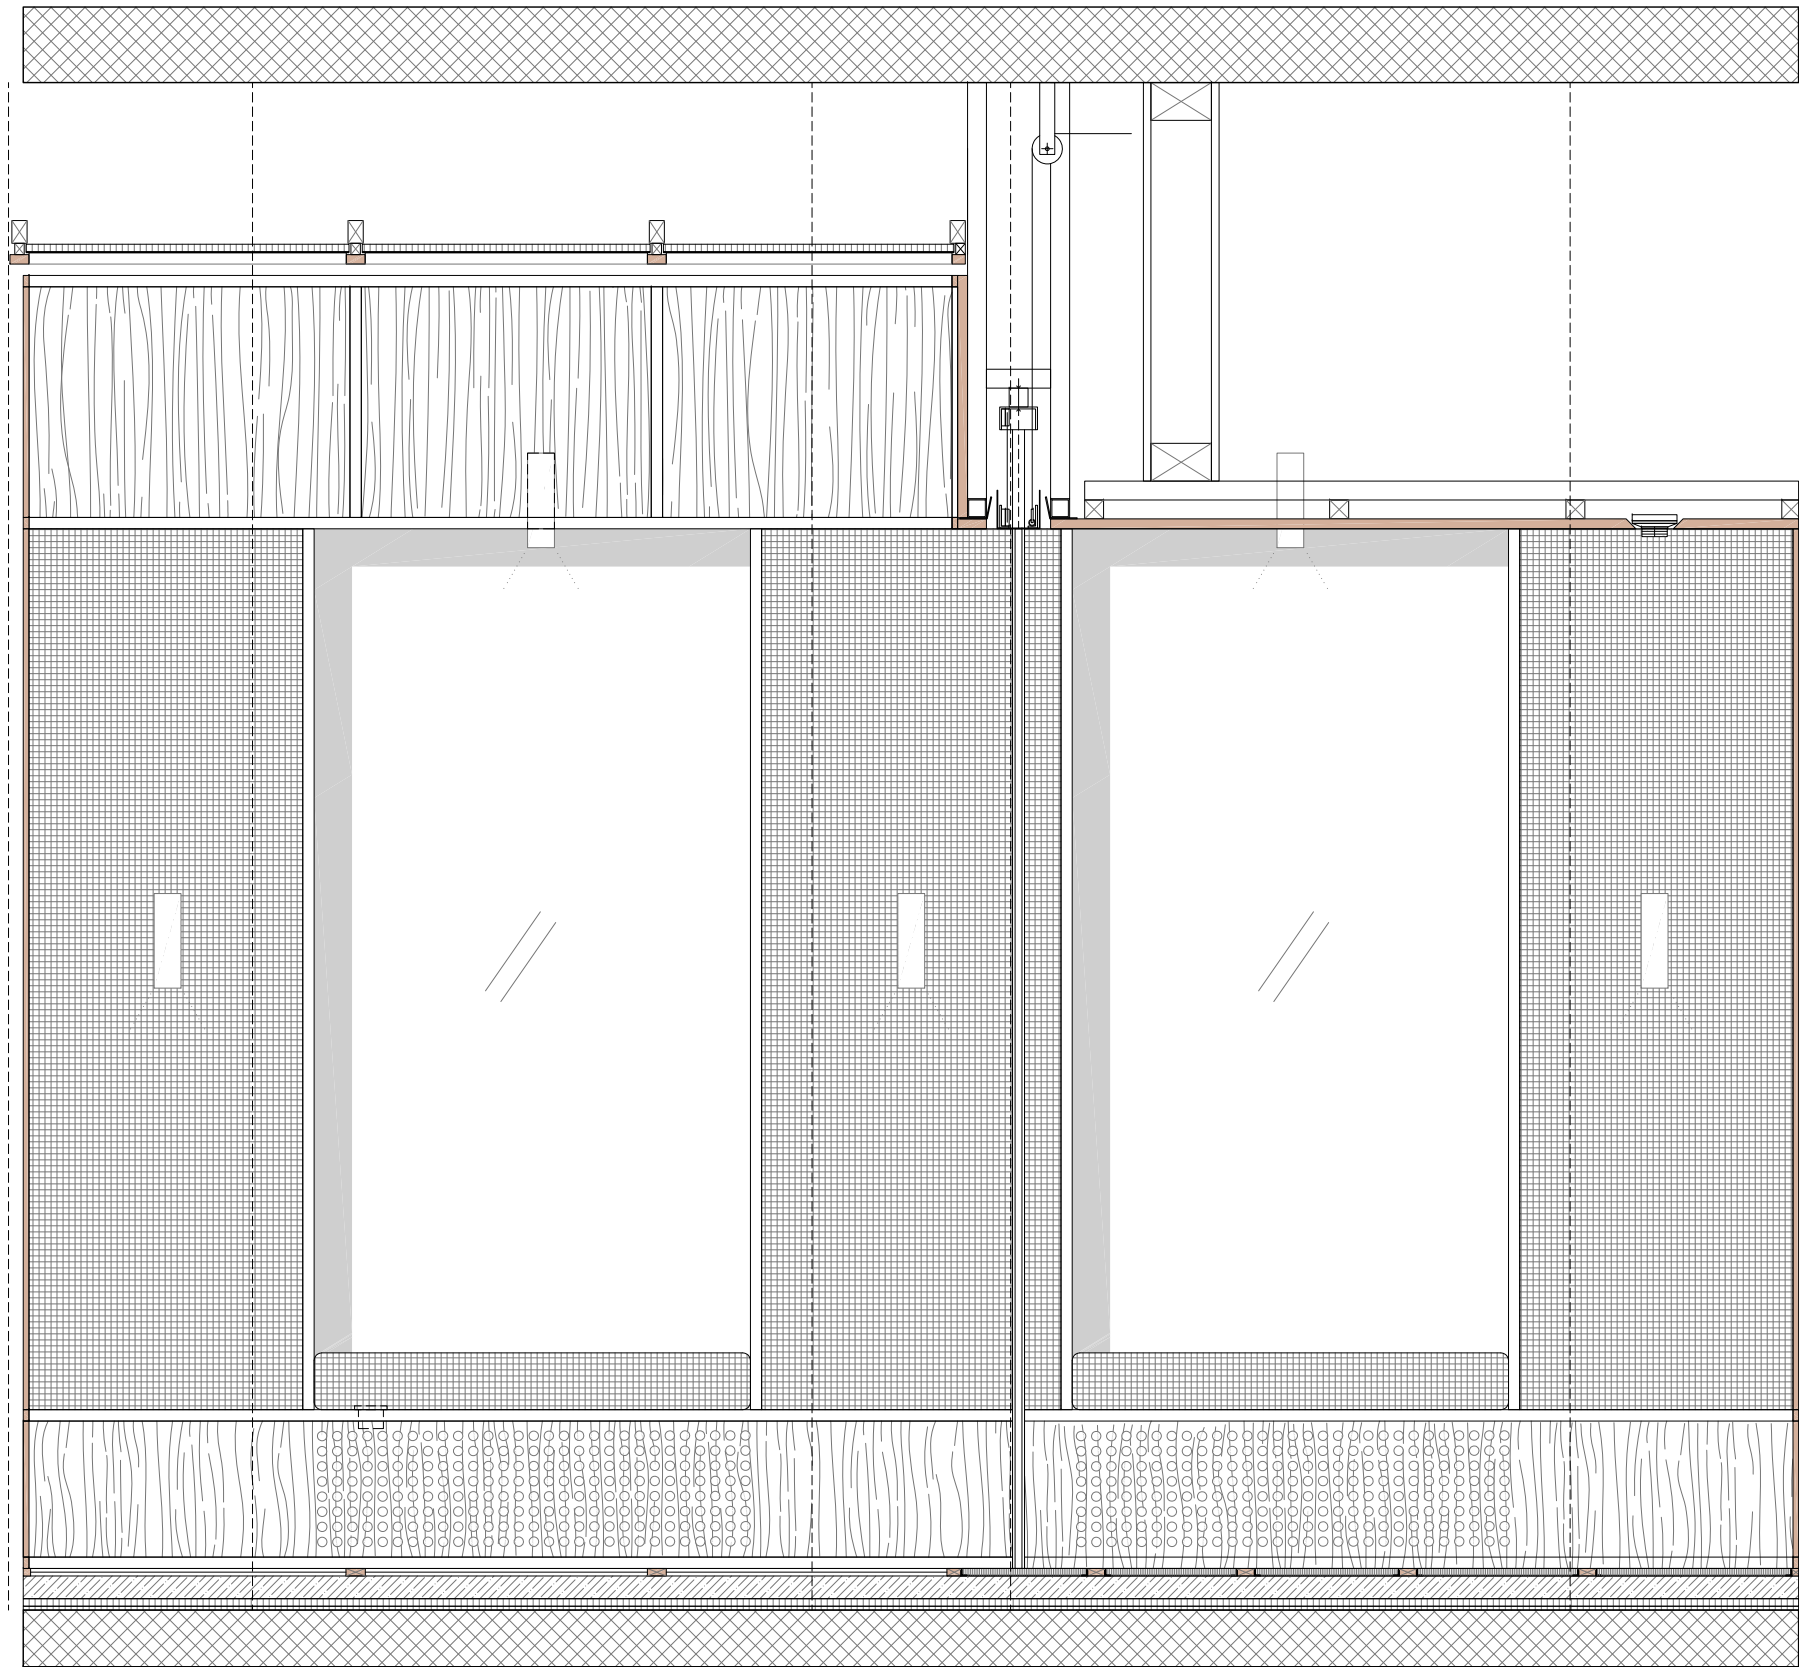

0 0.5 1.0

DETAILSCHNITT 24H-ZONE

ZIMMER SCHMIDT ARCHITEKTEN, RAUTISTRASSE 19, 8047 ZÜRICH, TEL: +41 (0)43 960 33 50, FAX: +41 (0)43 960 36 17 EMAIL: MAIL@ZIMMERSCHMIDT.CH