



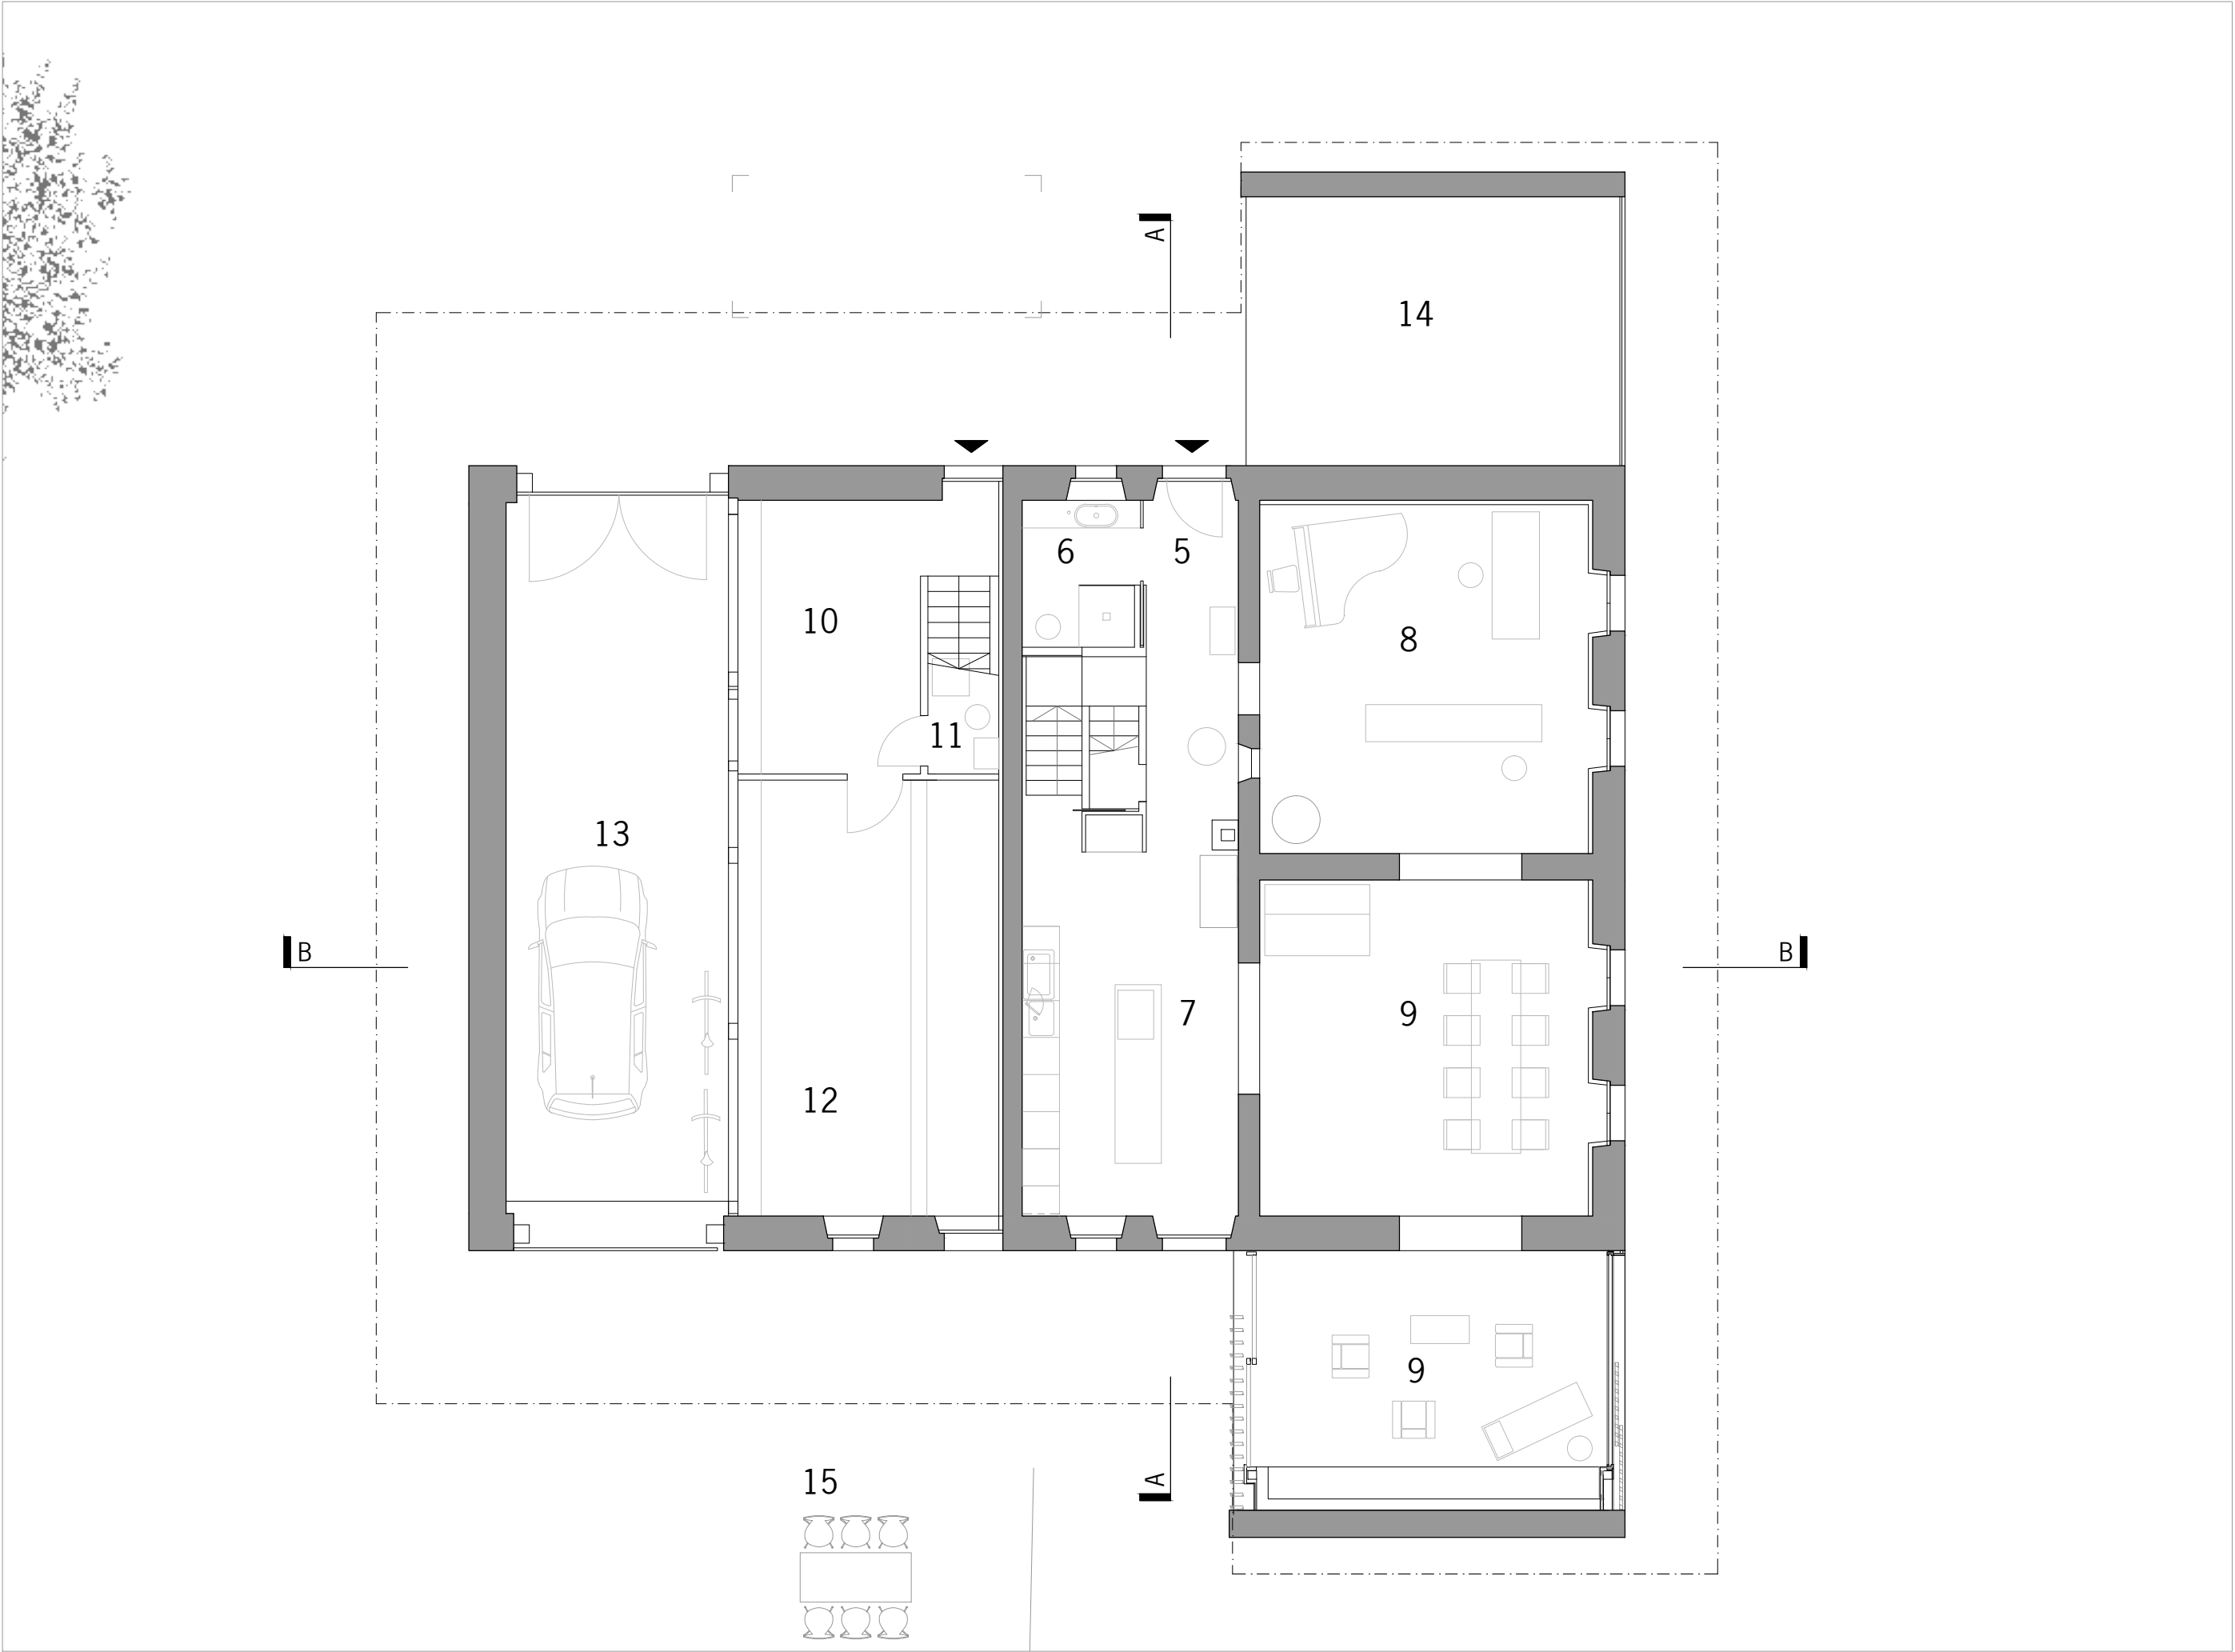

legende/légende:

- 5 haupteingang/entrée principale
- 6 wc - dusche/wc - douche
- 7 küche/cuisine
- 8 arbeiten/travail
- 9 wohnen - essen/séjour - manger
- 10 vorraum - futter - umkleide/entrée - fourrage - vestiaire
- 11 toilette/toilettes
- 12 stall /étable
- 13 garage - sattelkammer/garage - sellier
- 14 holzschopf/bûcher
- 15 aussen-sitzplatz/terrasse extérieur

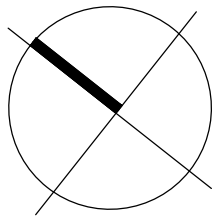

erdgeschoss/rez-de-chaussée

