


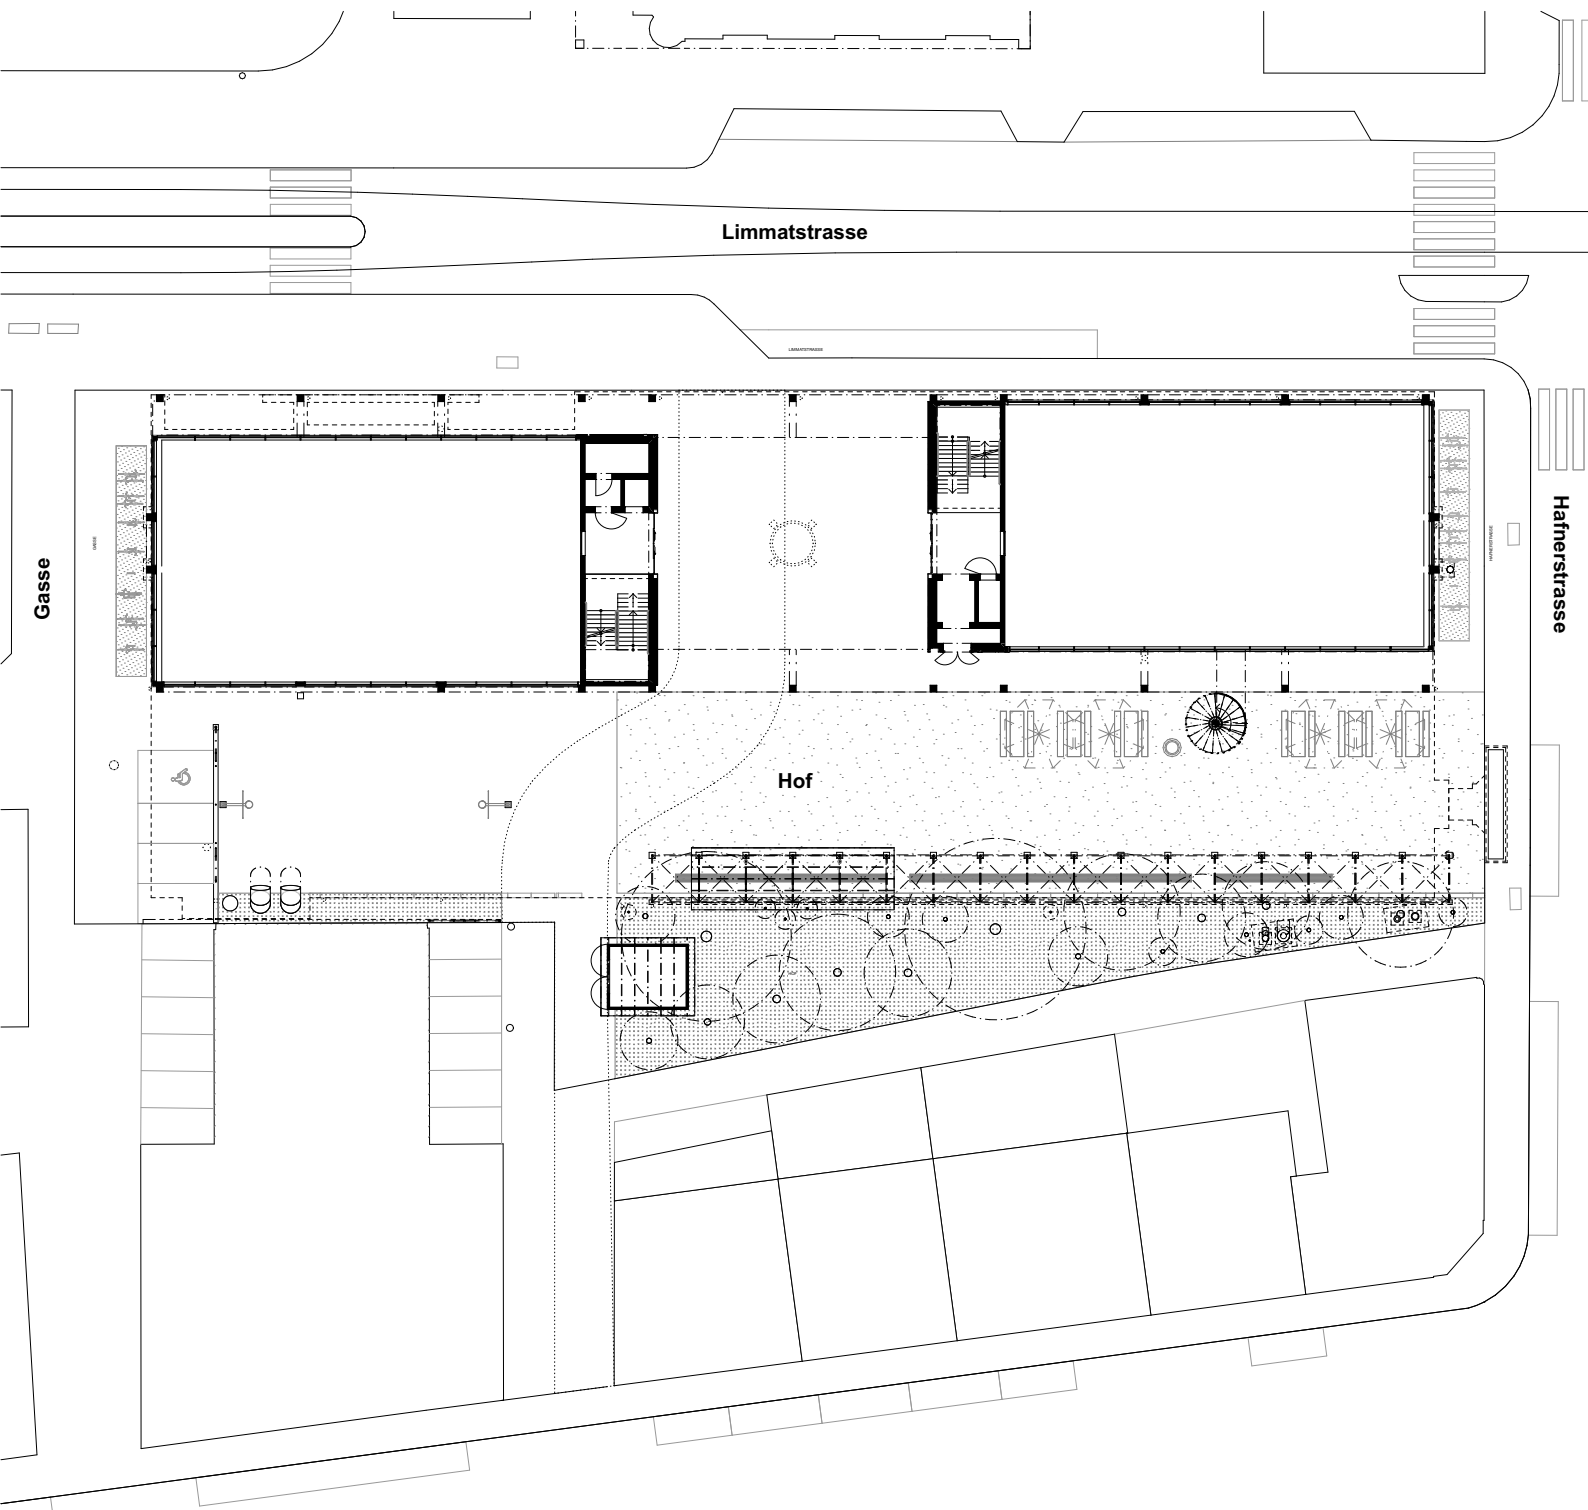

Limmatstrasse

Gasse

Hafnerstrasse

Hof

Grundriss EG

0 5 10 20 50 M