


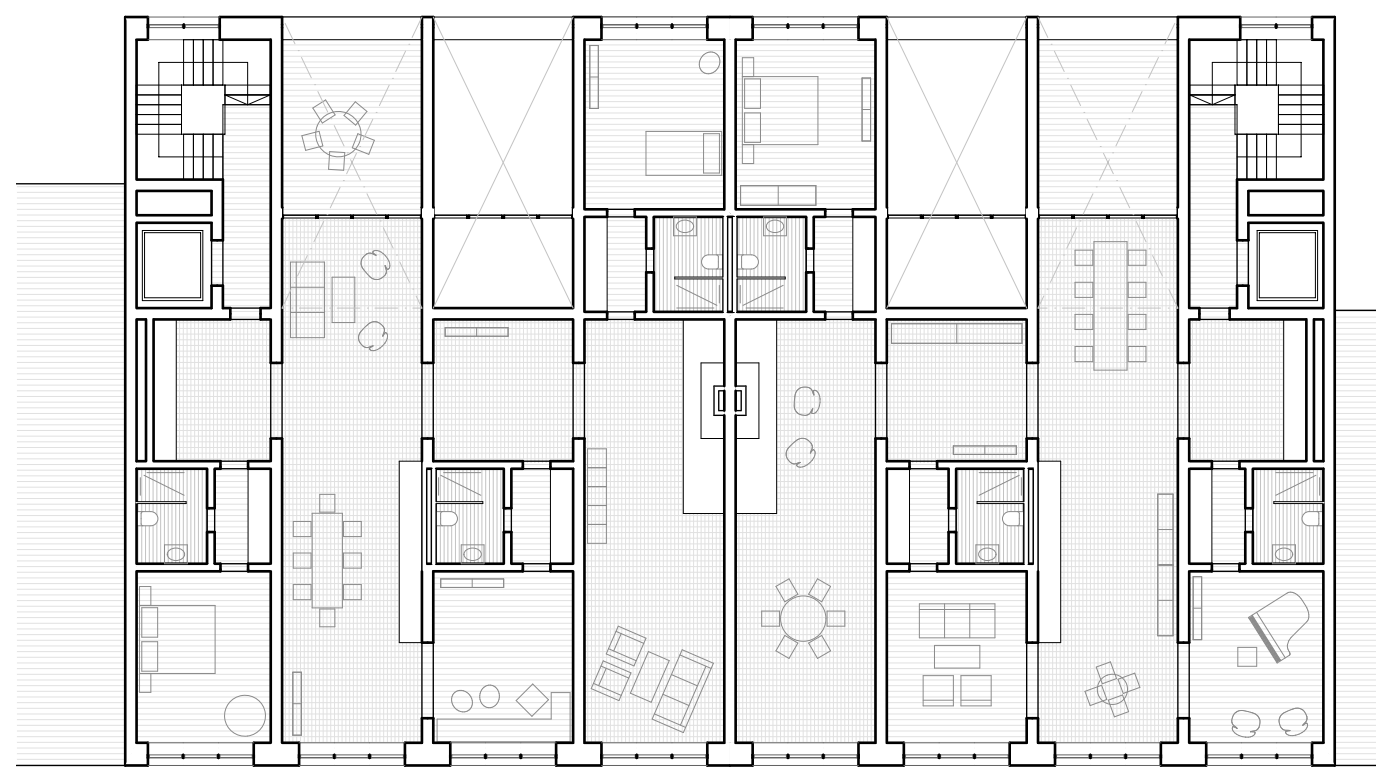
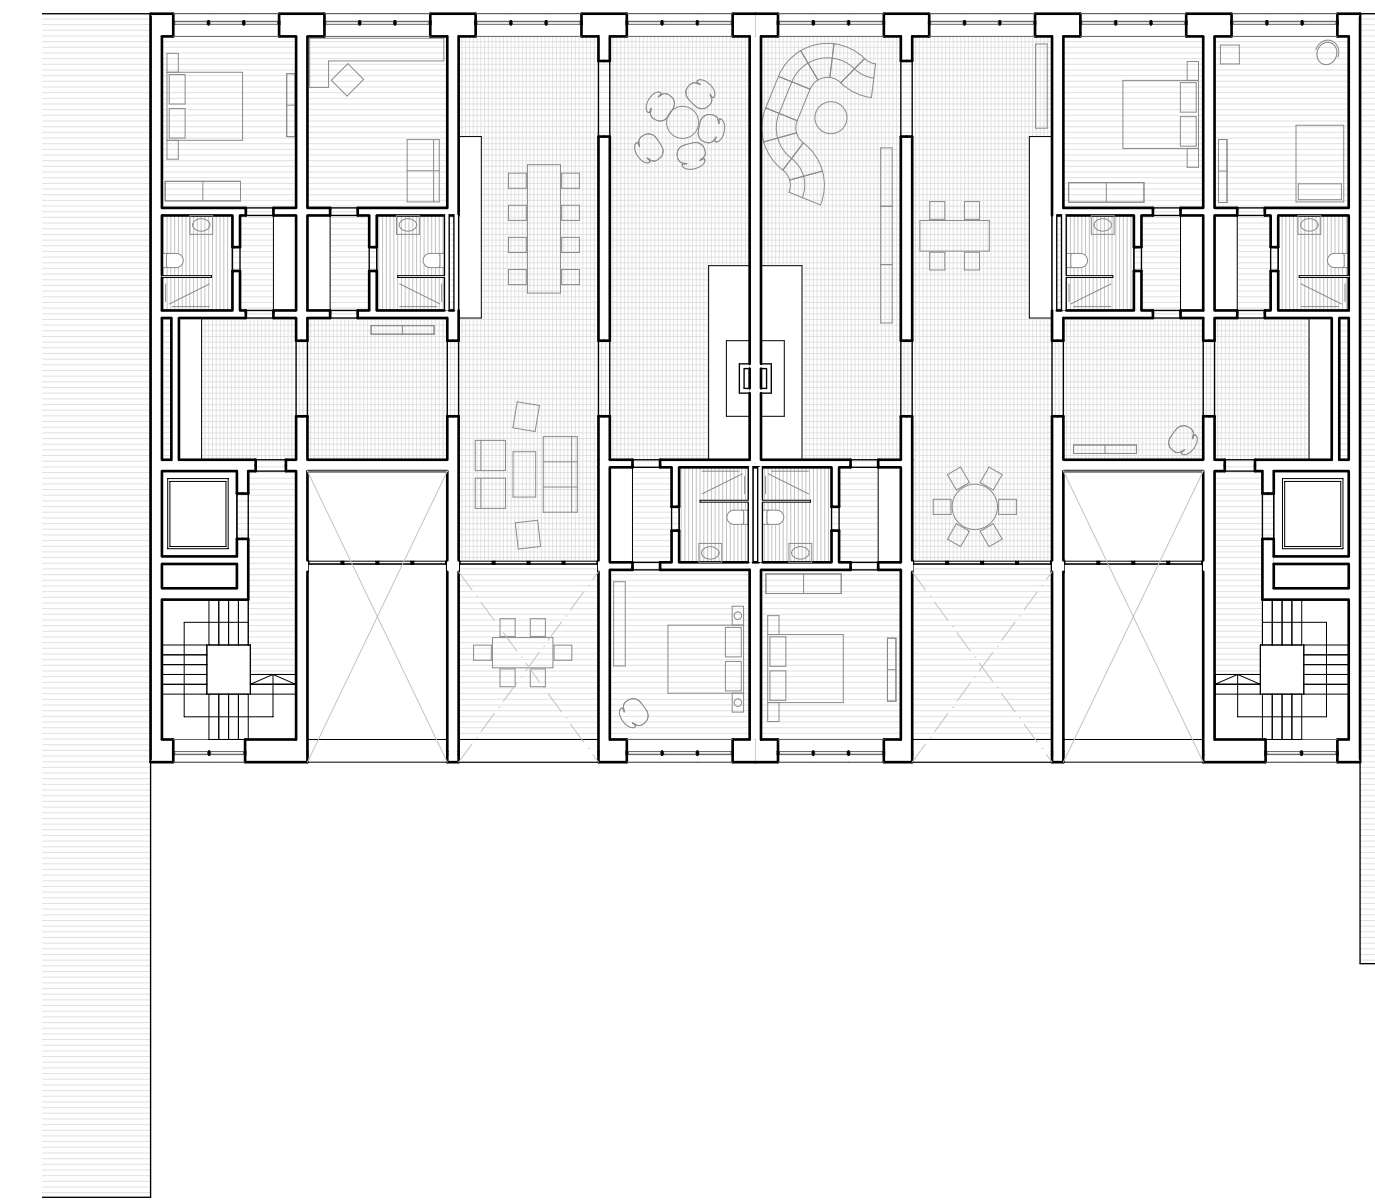
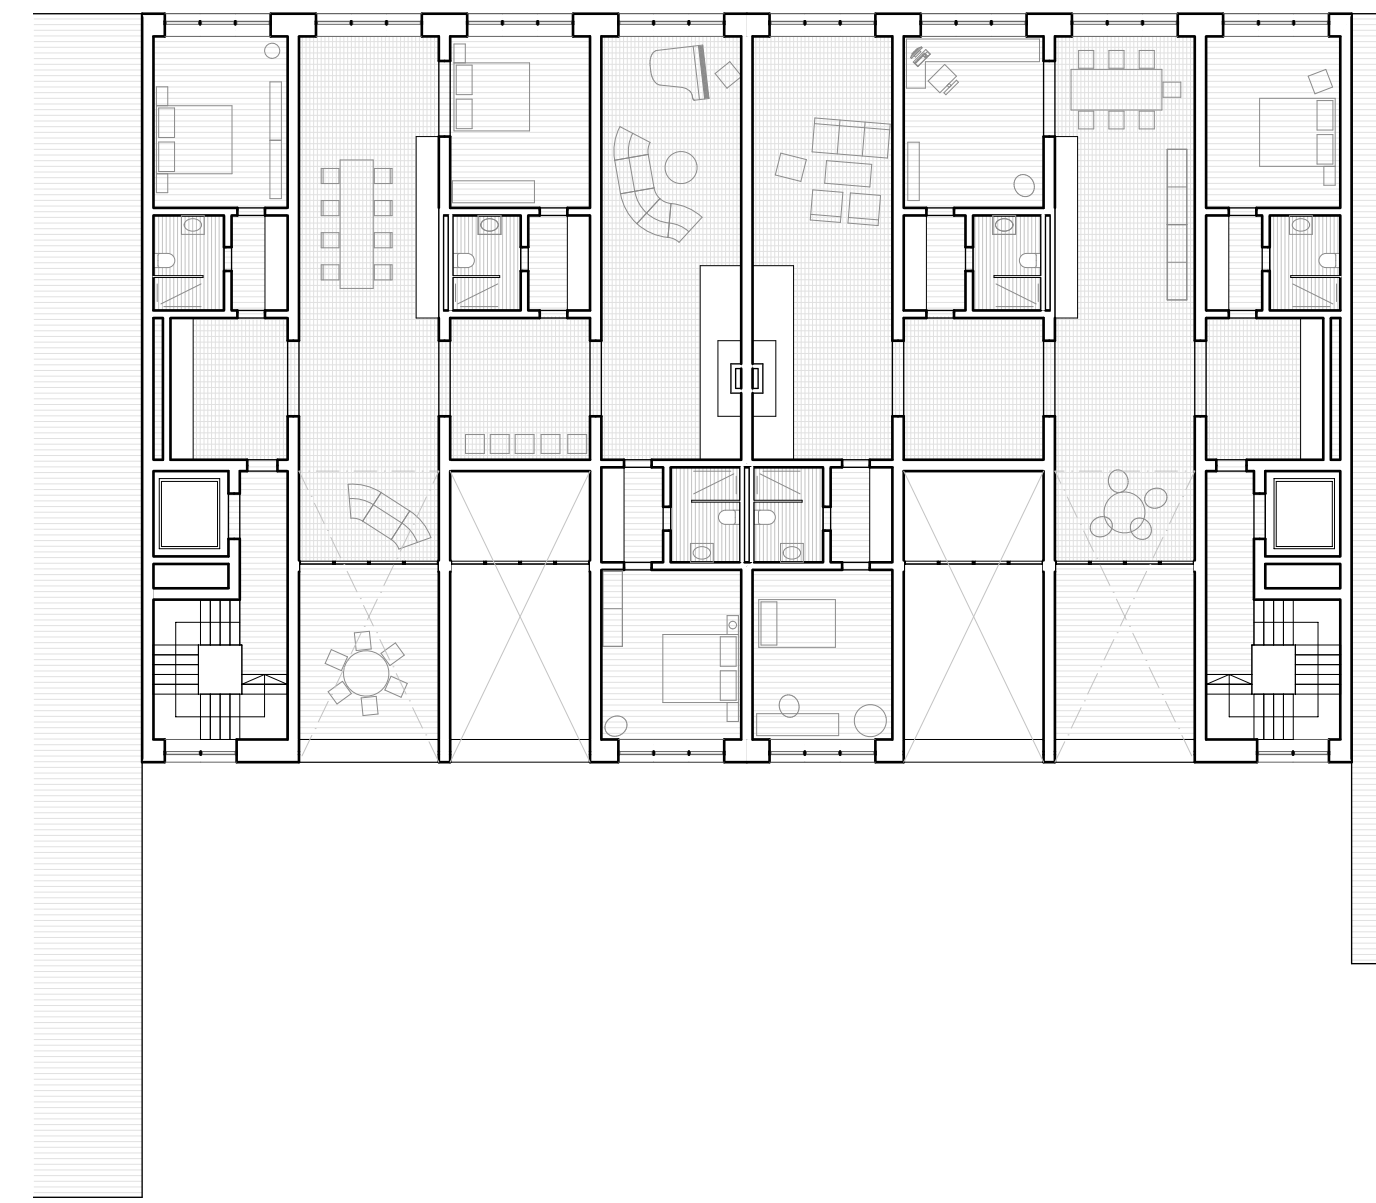
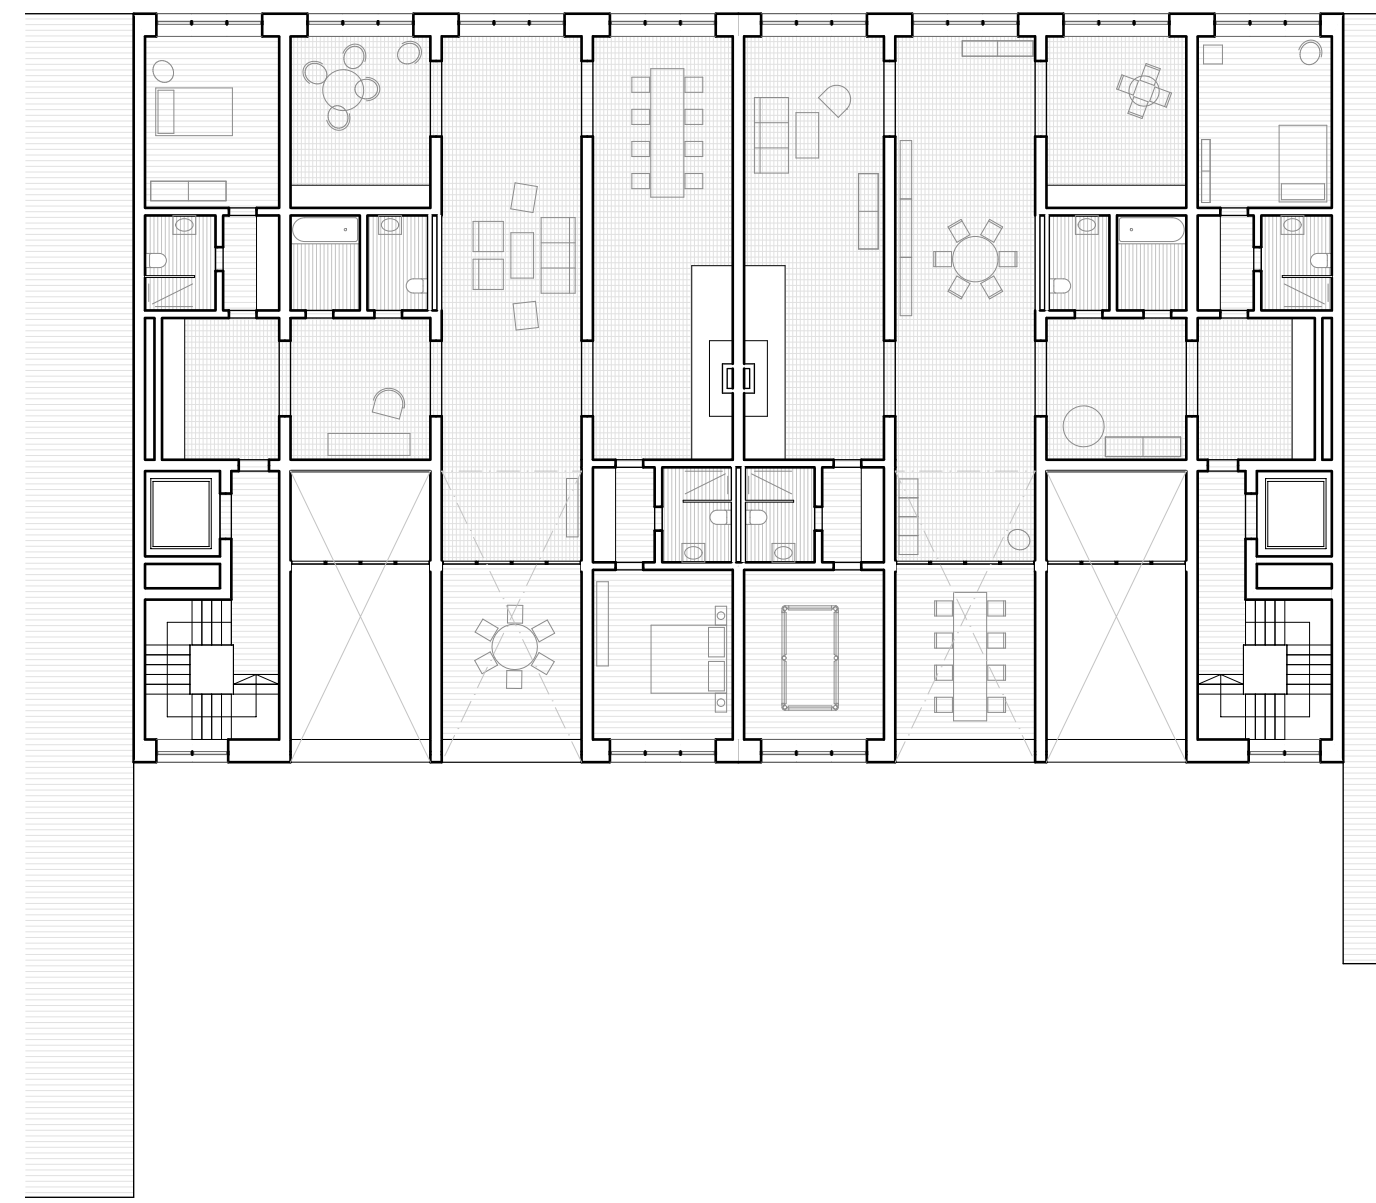


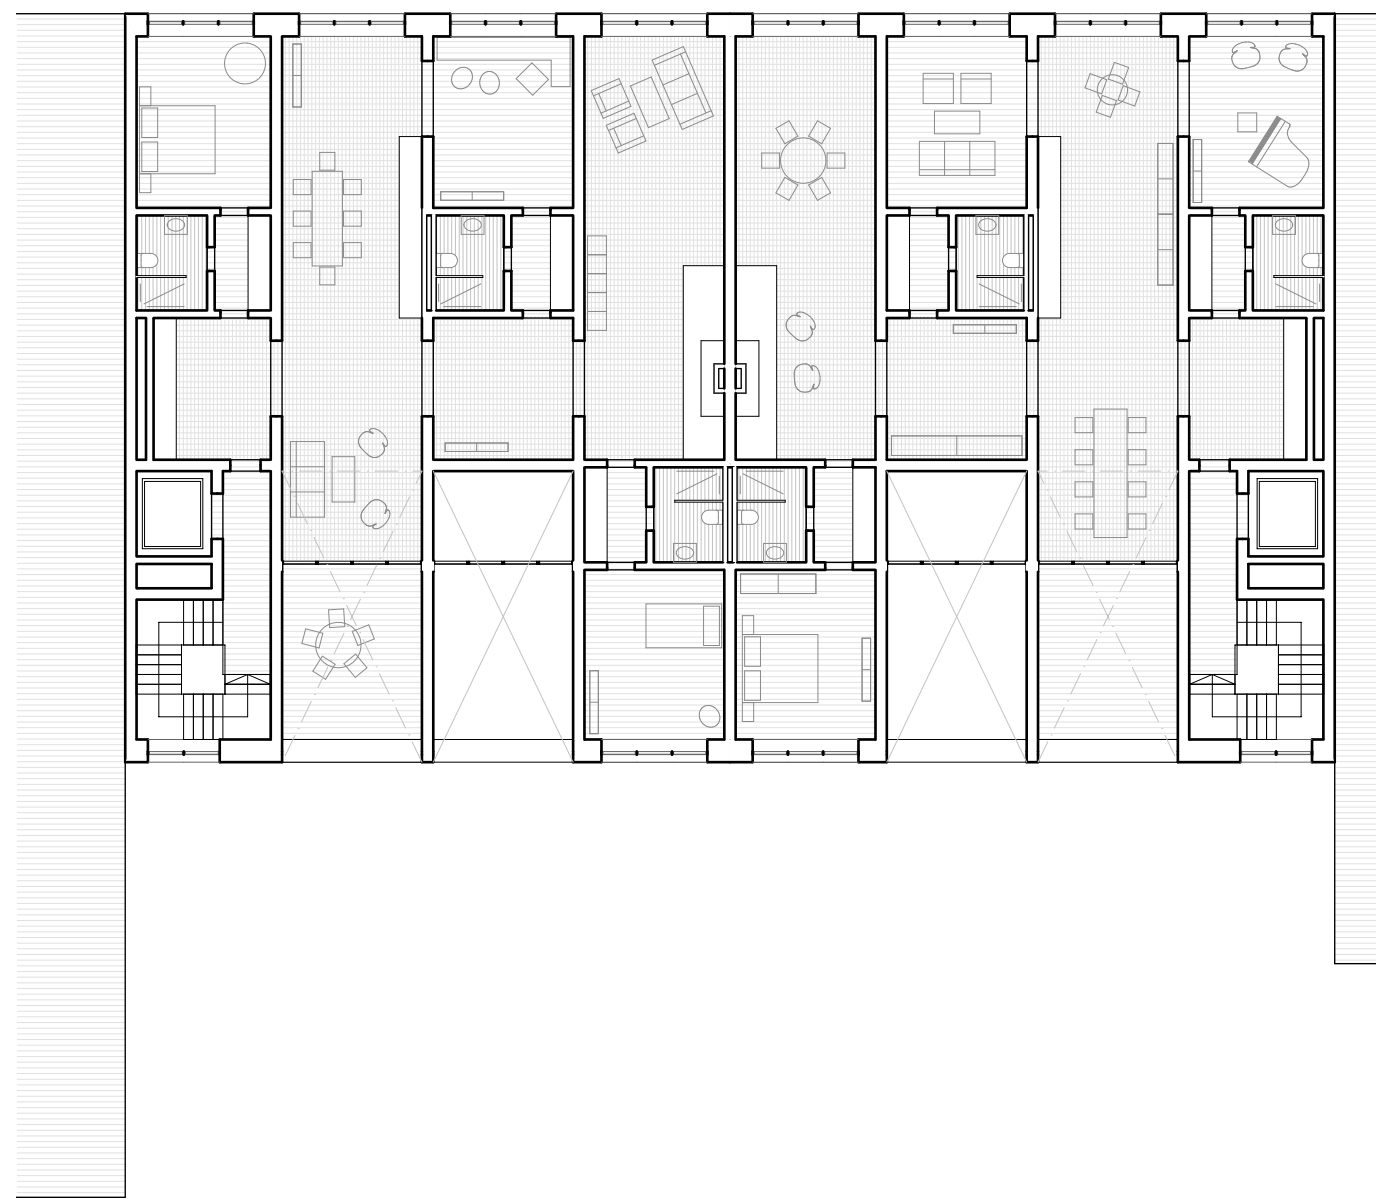


7. OG 1:200

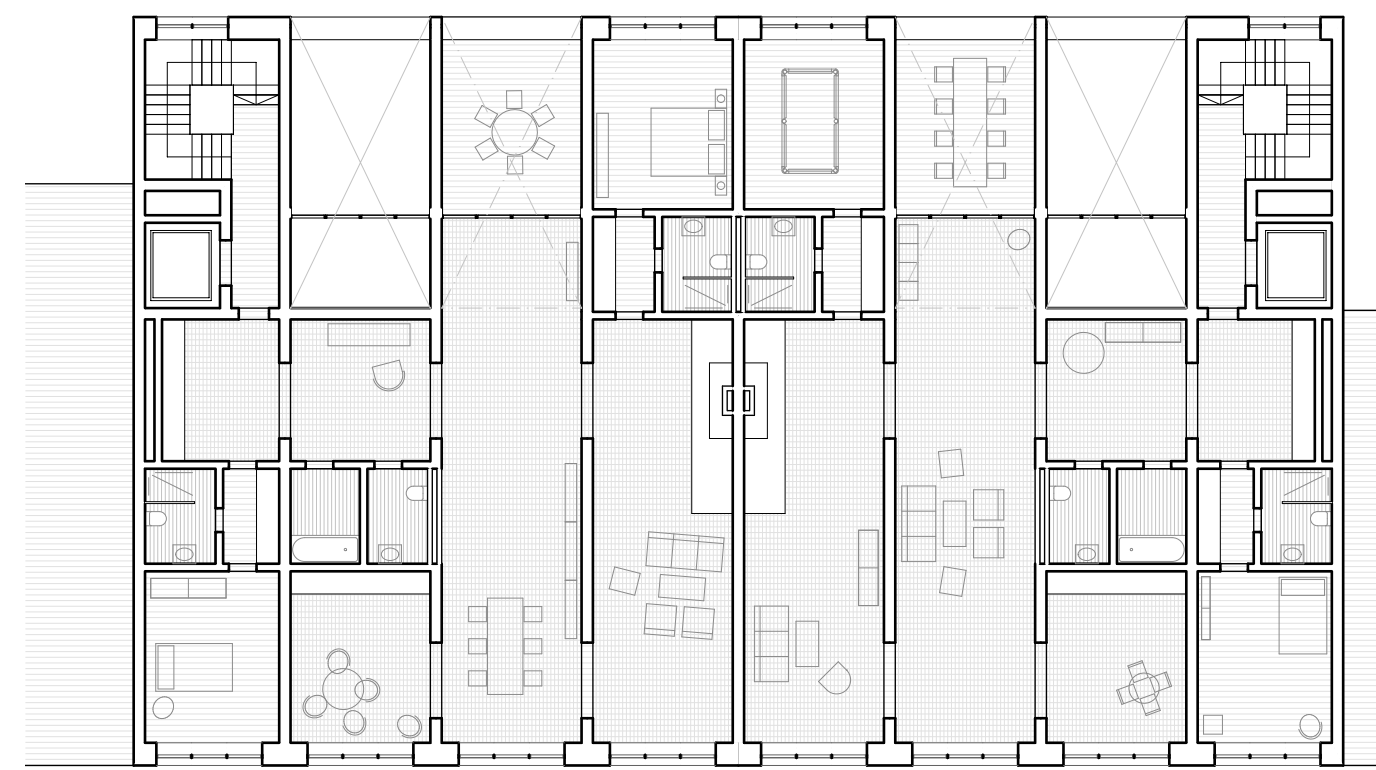

8. OG 1:200

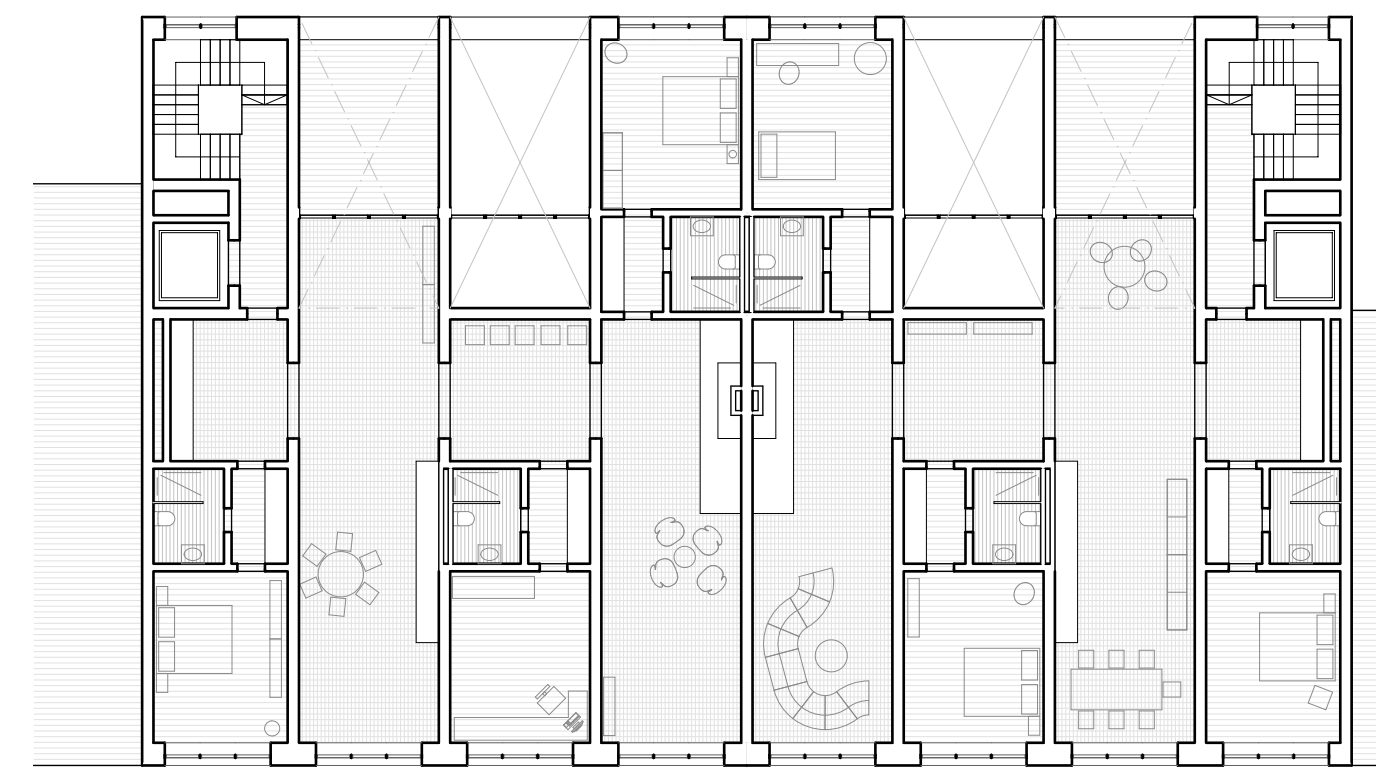


9. OG 1:200

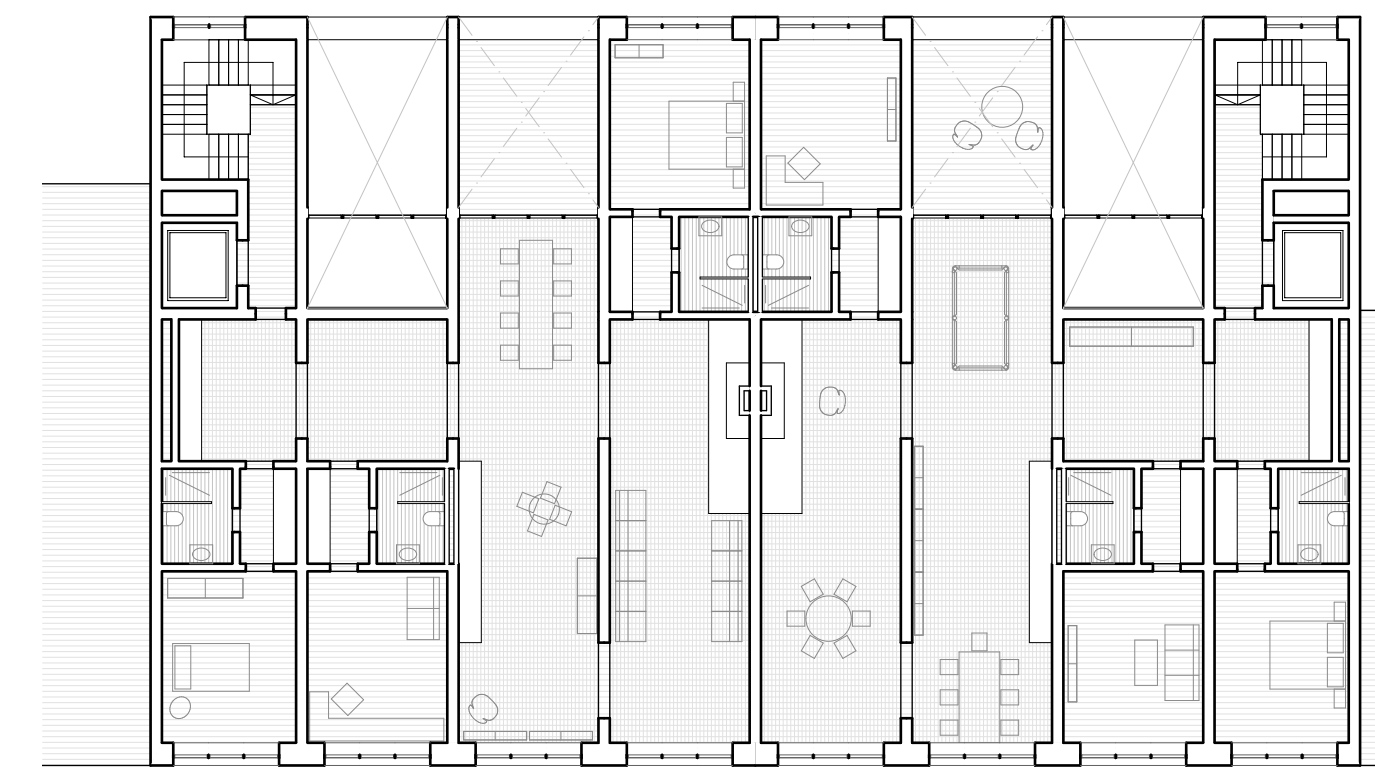

10. OG 1:200



Fassade zum Kulturpalast 1:200

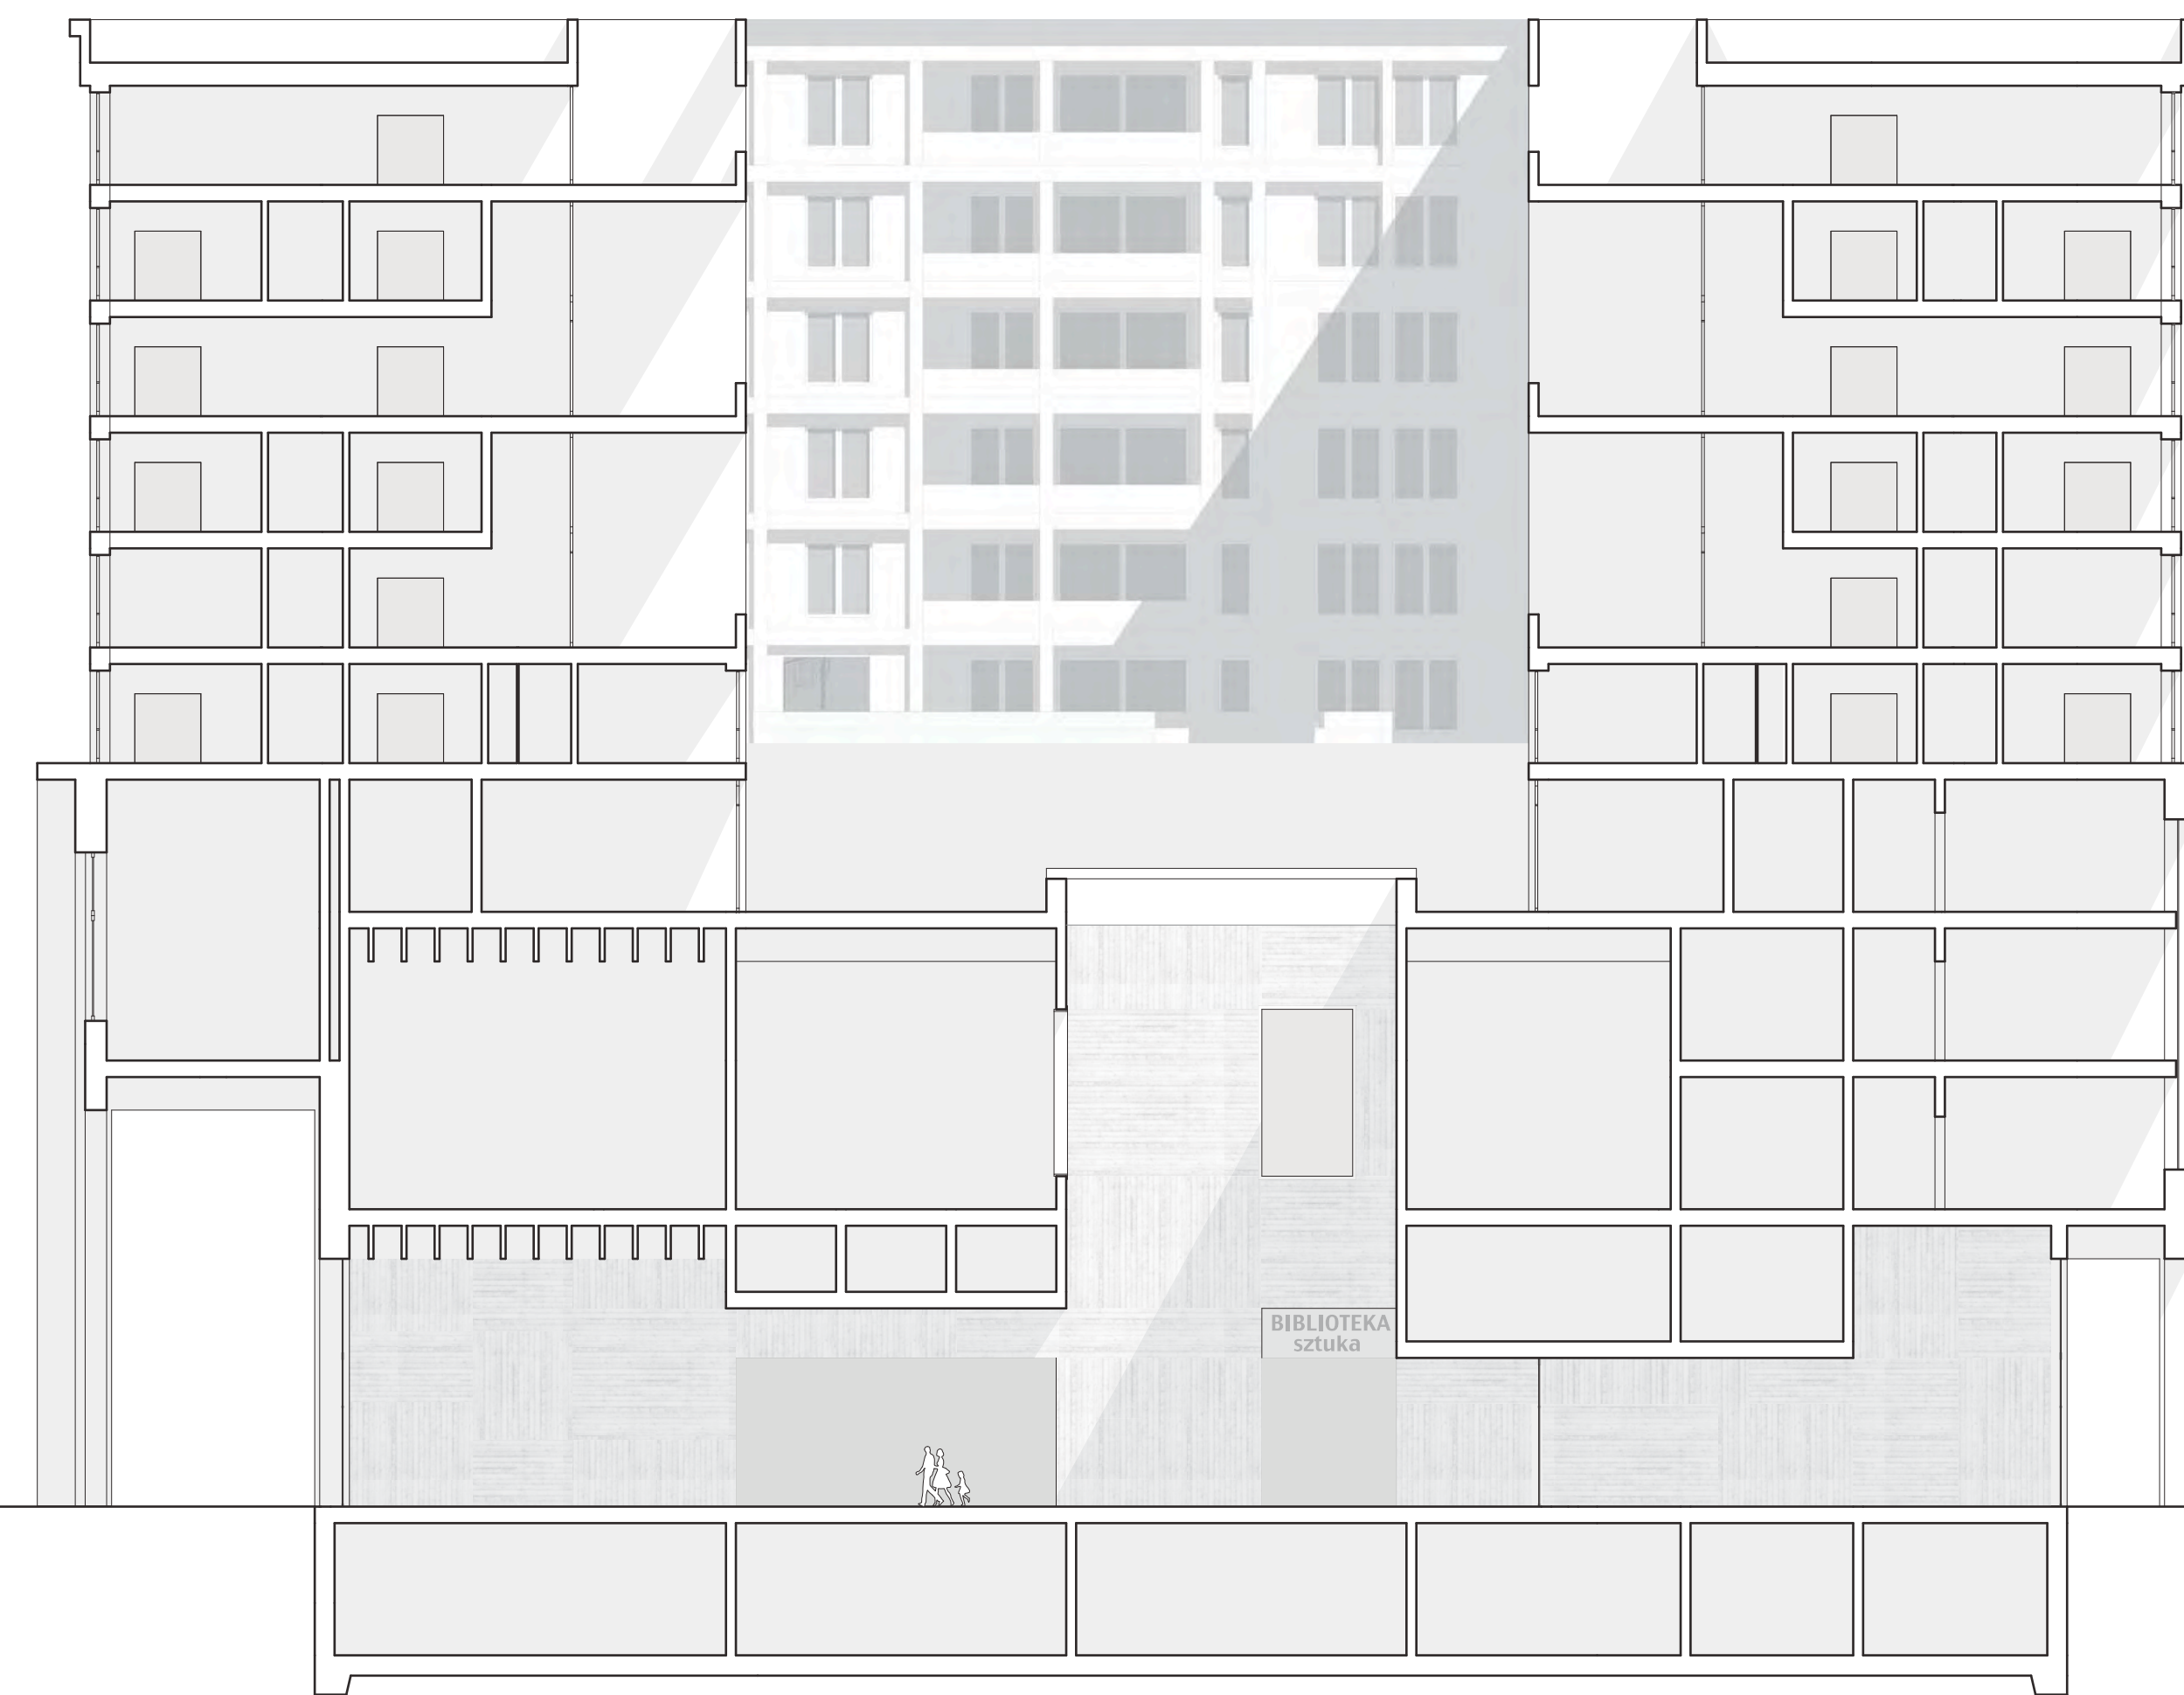

Längsschnitt 1:200