




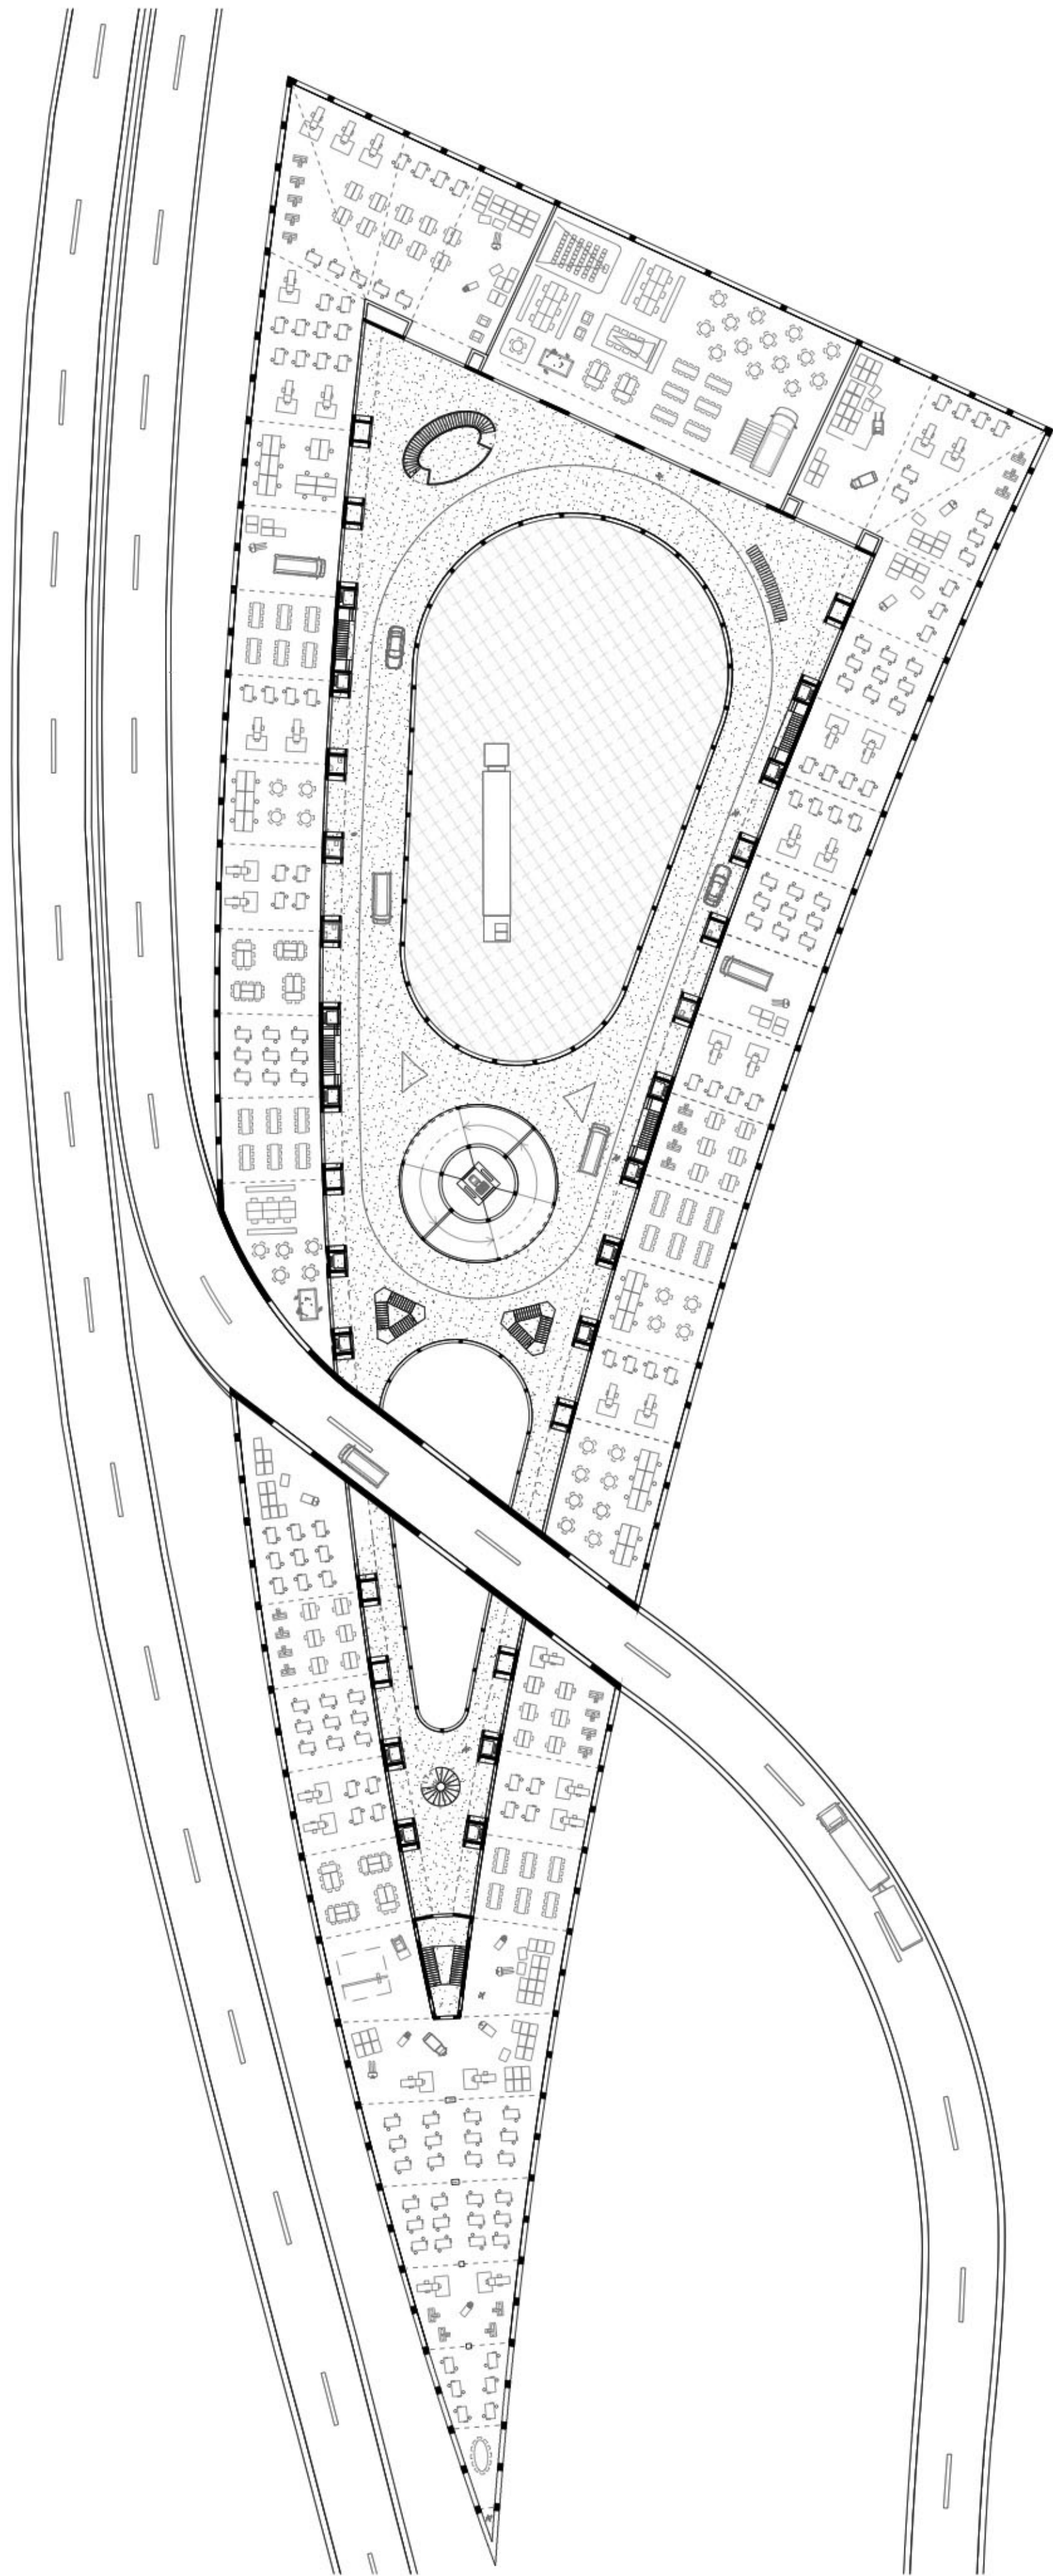


1st Floor - Workshops, Great Hall, Highway breaking through the building
1:500

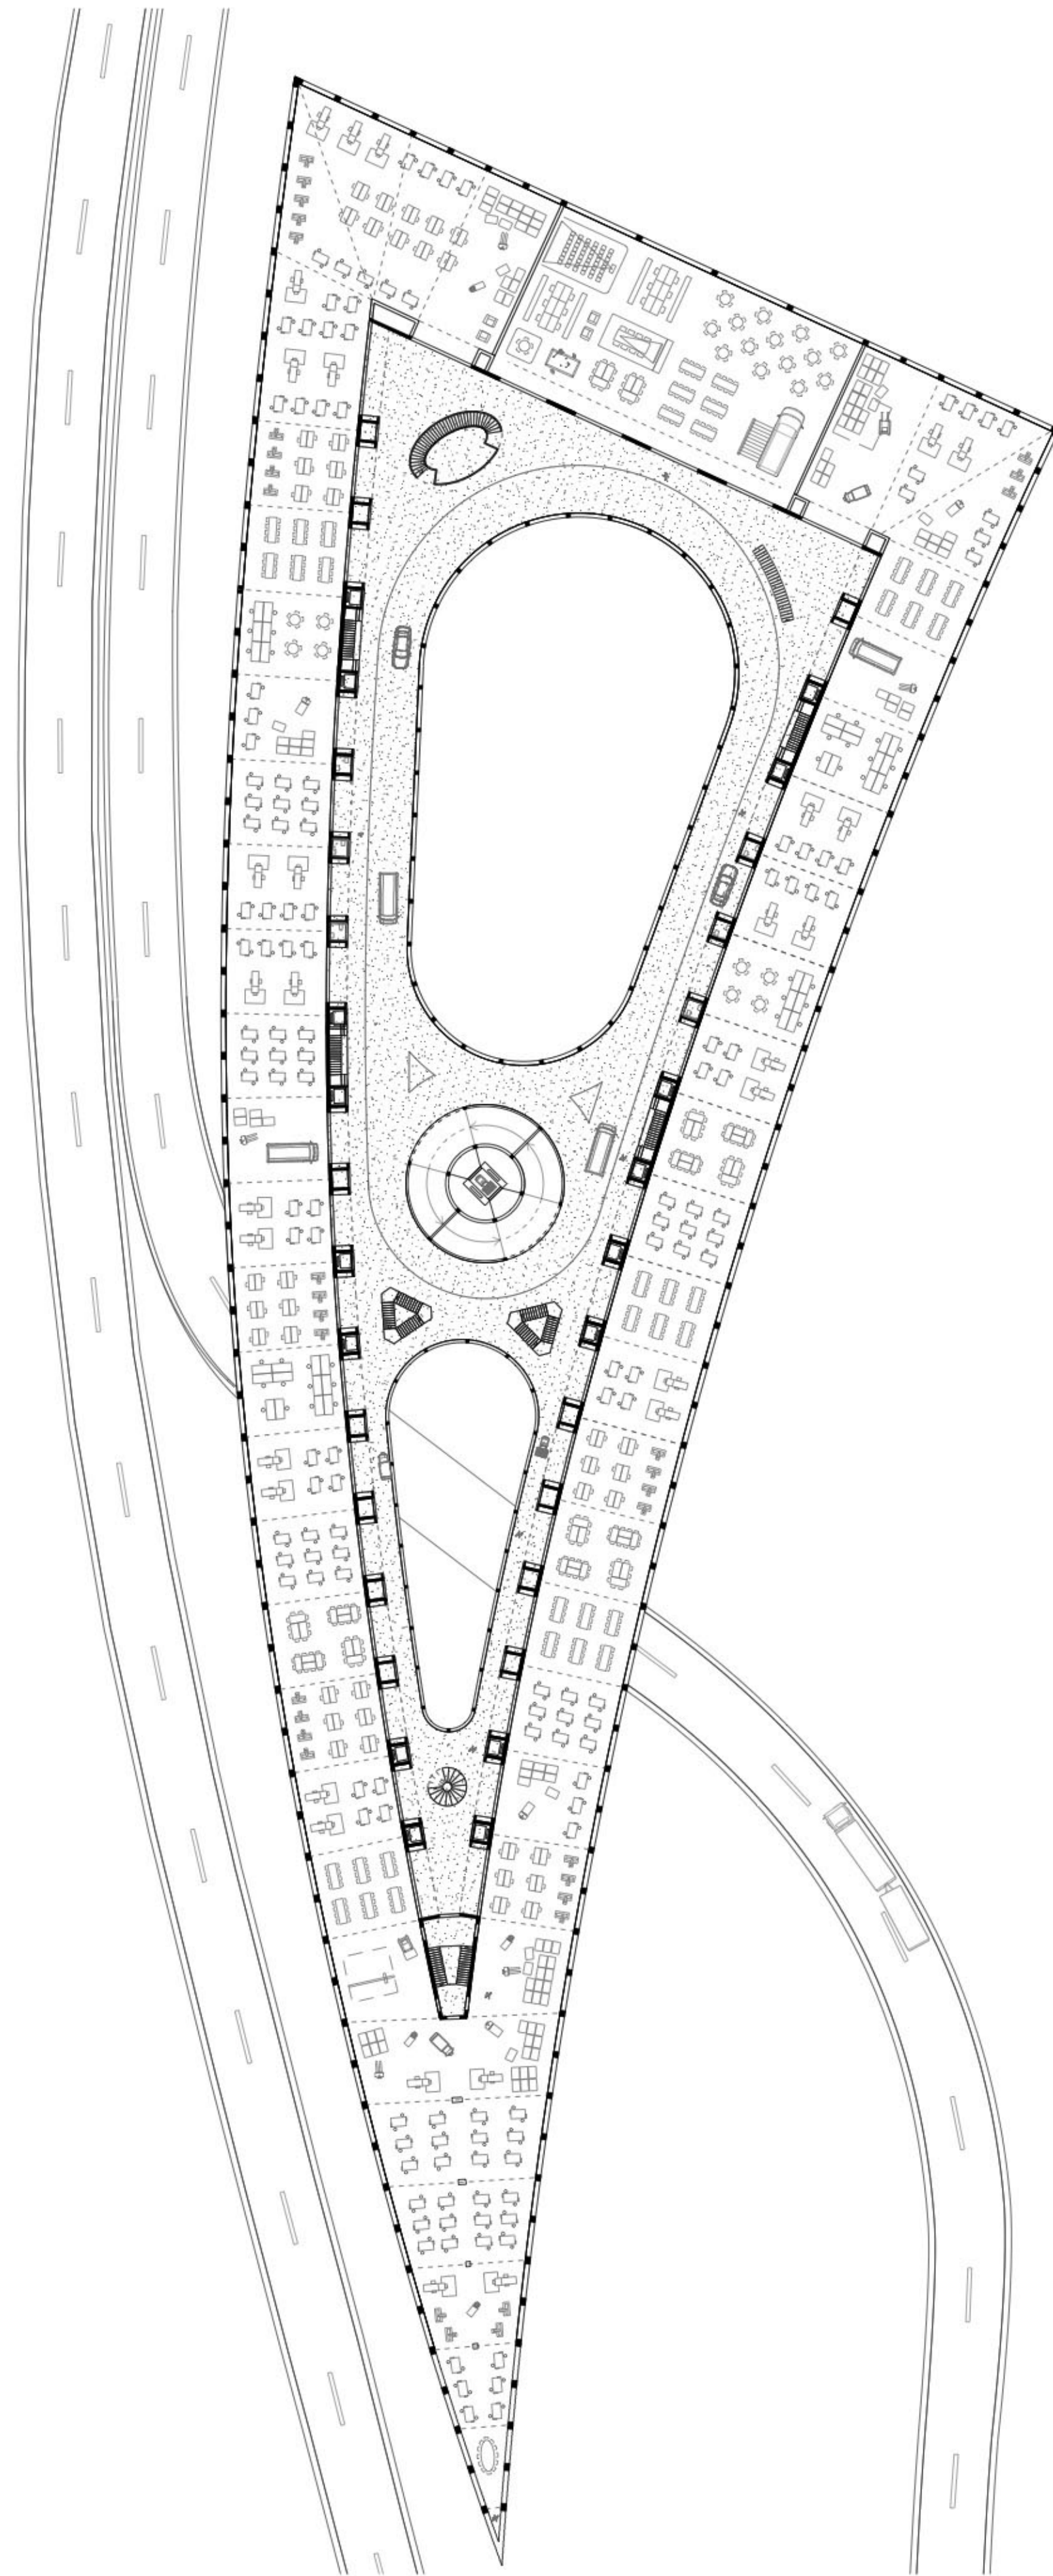


2nd & 3rd Floor - Workshops, Great Hall
1:500

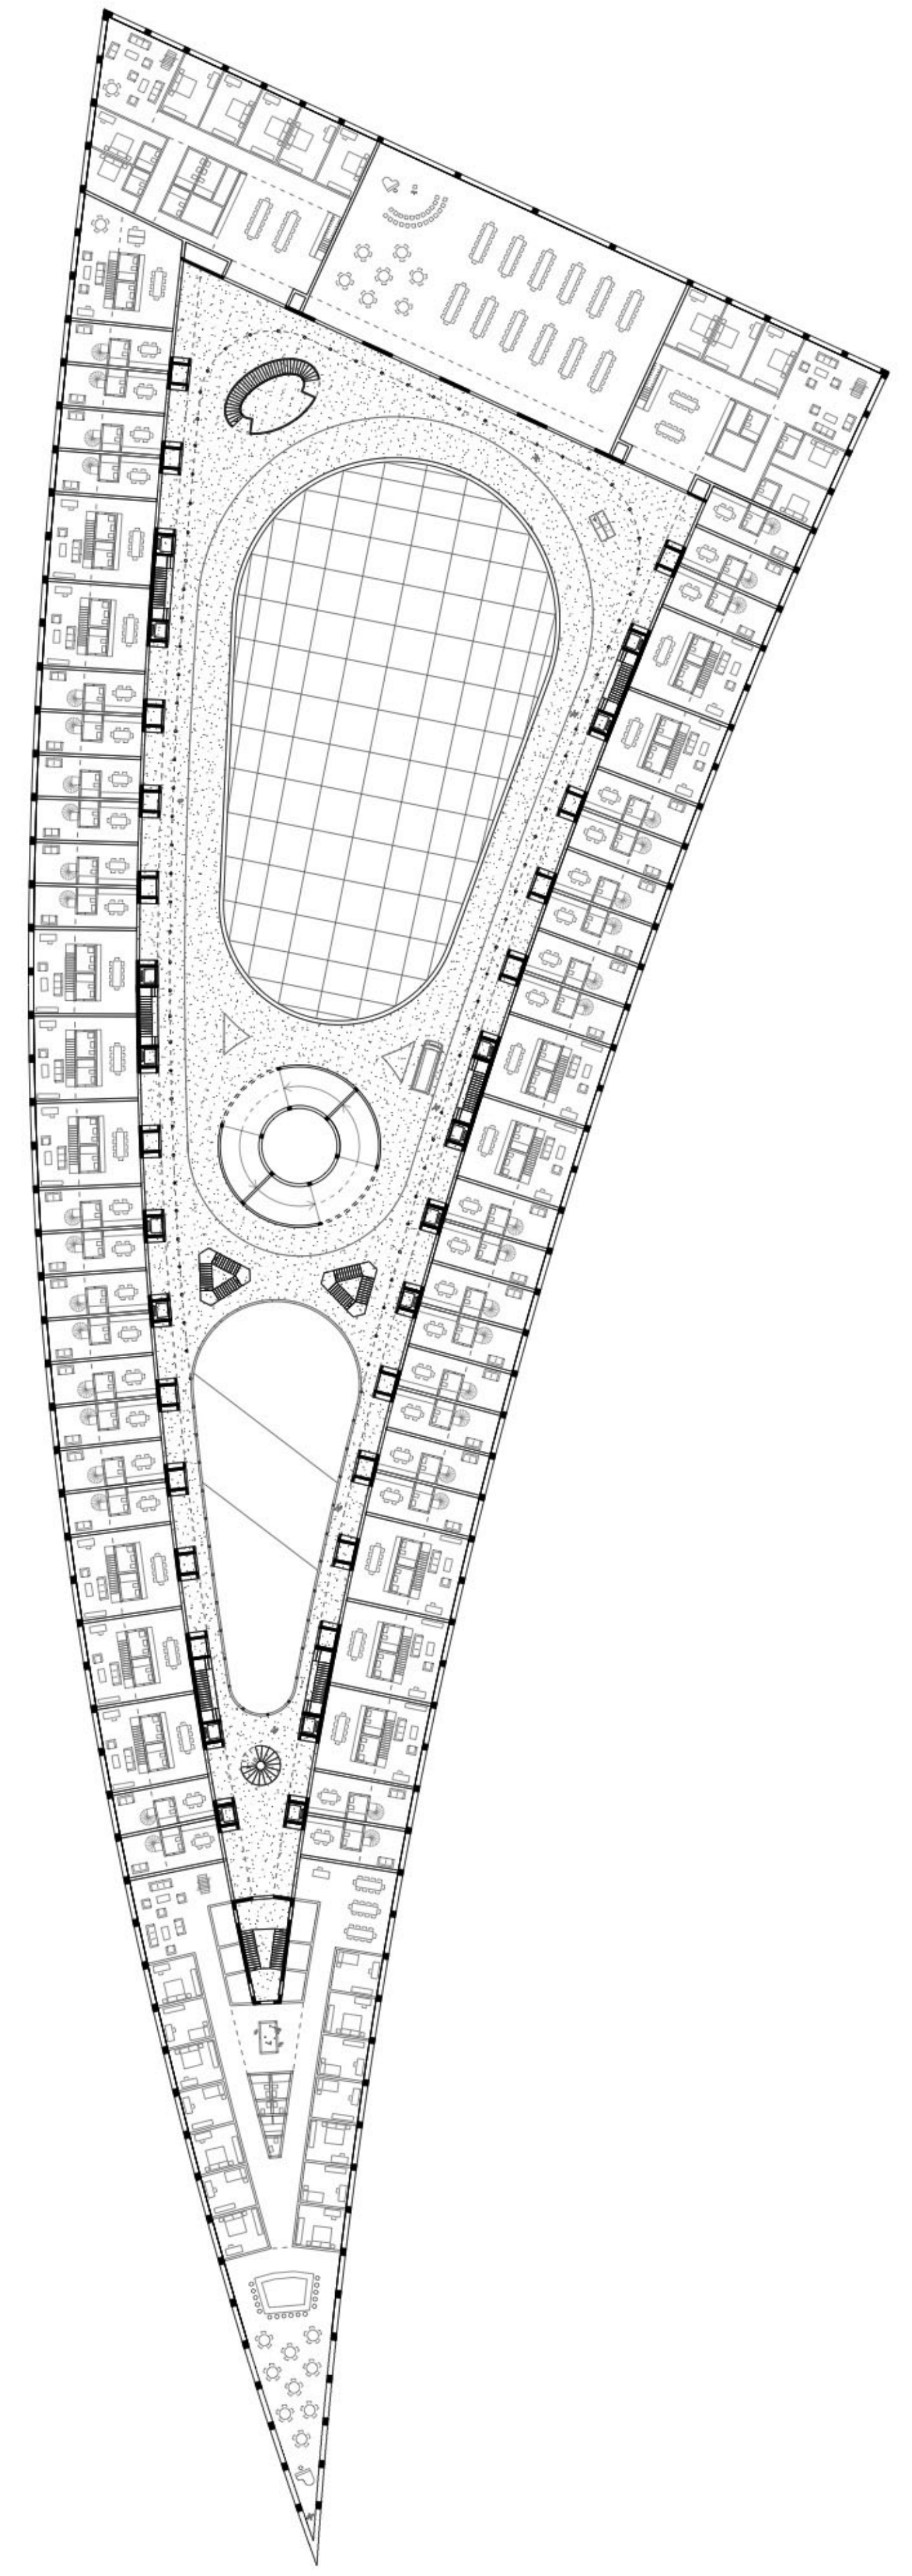


4th Floor - „Rowhouse Living“, Courtyard, Youth Hostel
1:500

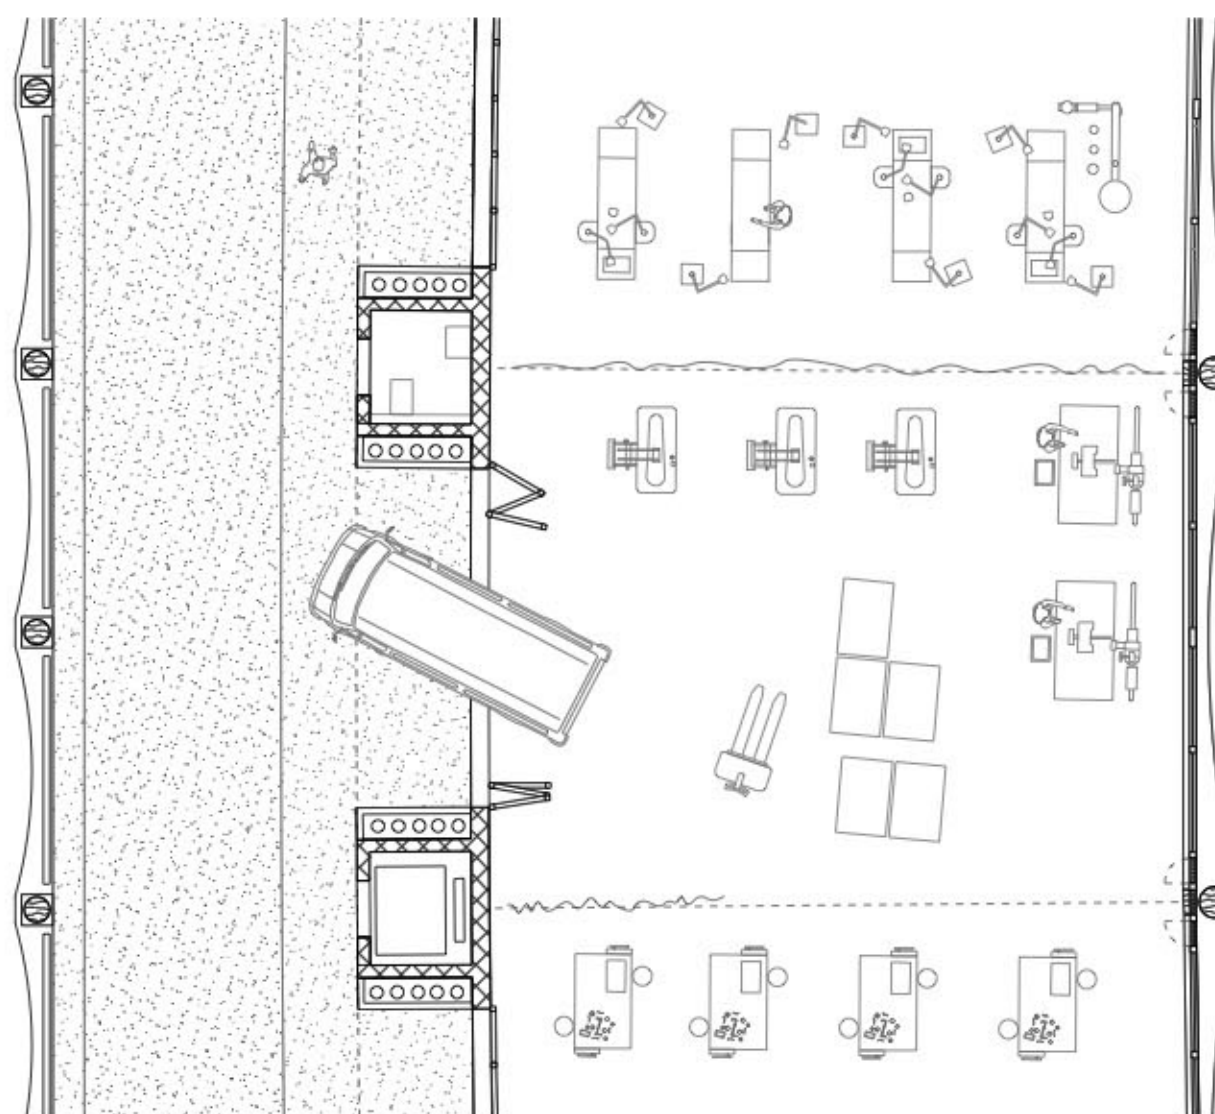

Exemplary Workshop
1:100

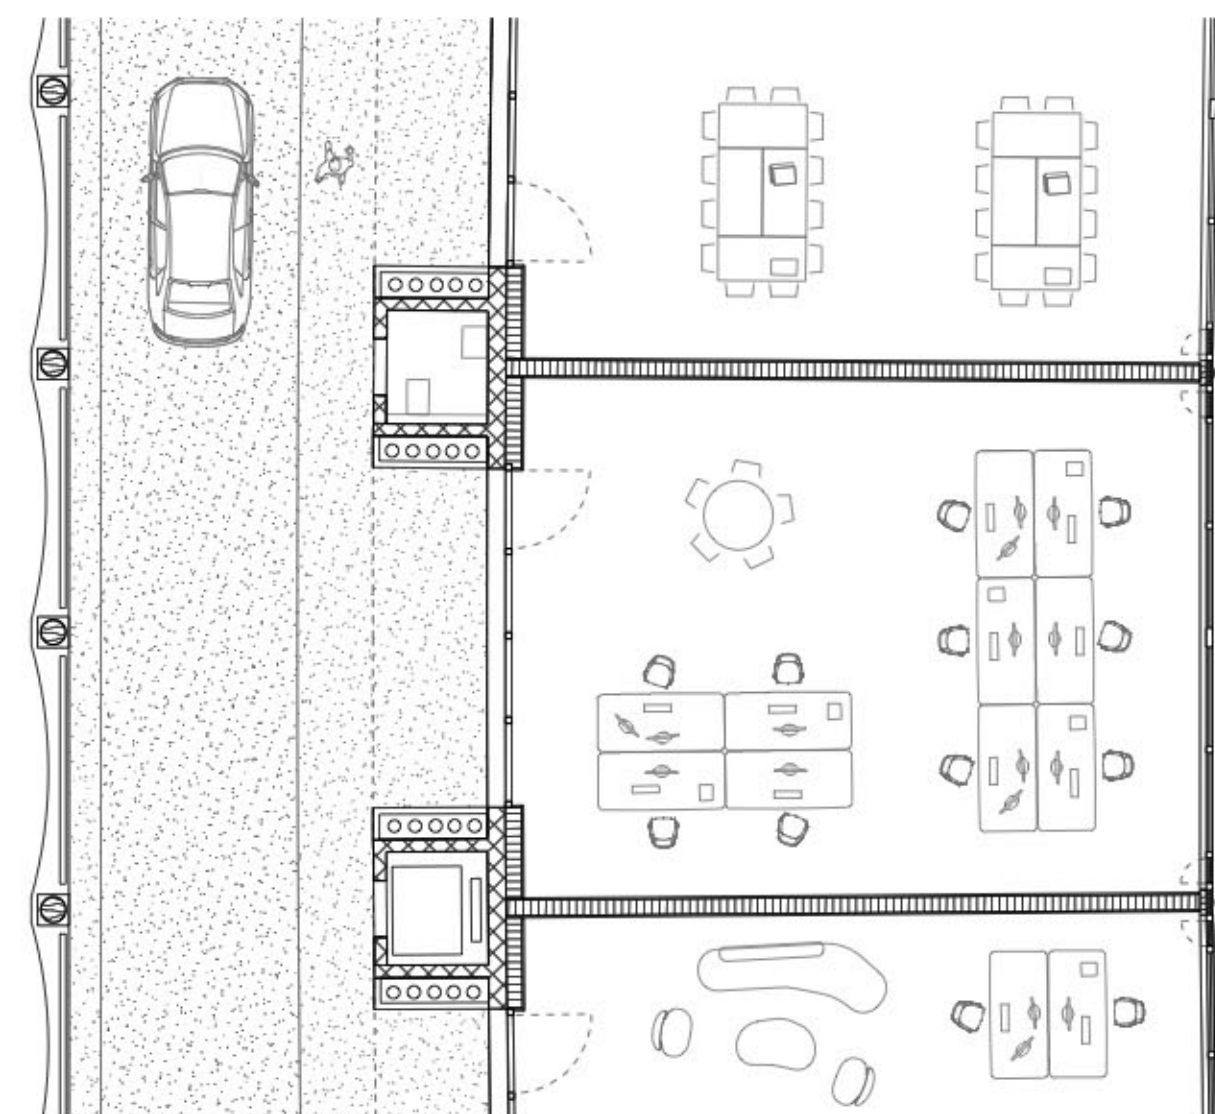

Exemplary Office
1:100

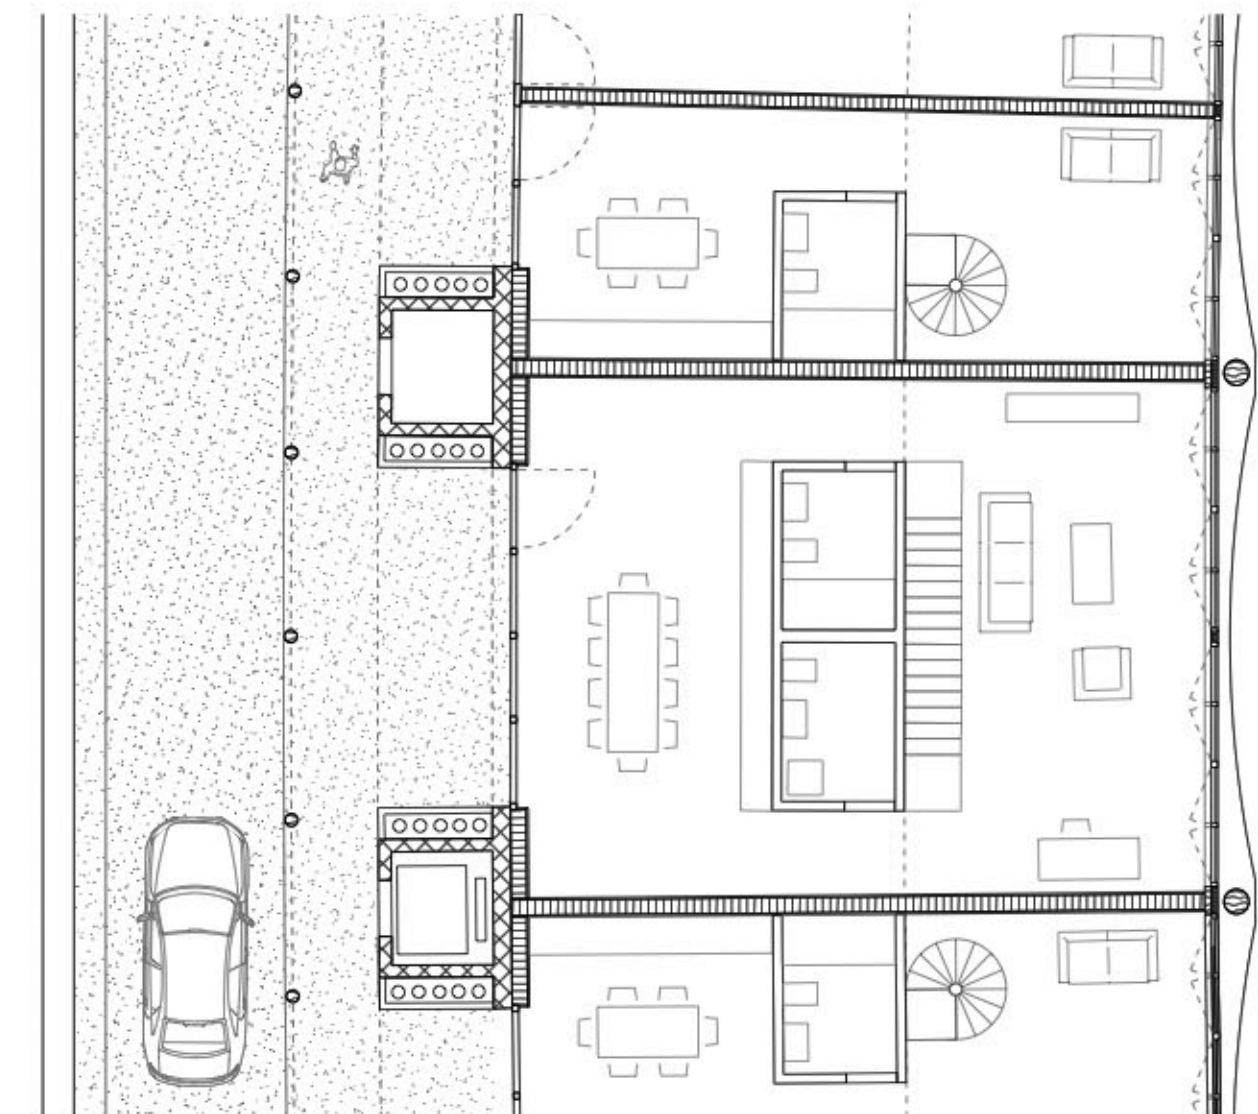

Exemplary Flat
1:100