


CCHE Lausanne SA
Rue du Grand-Pré 2b / - CP 320
CH-1000 LAUSANNE 16
Tél. +41 21 321 44 66
Fax. +41 21 321 44 69
www.cche.ch
lausanne@cche.ch

COLLEGE DES DENTS-DU-MIDI

Chem. de la Planchette 18, 1860 Aigle

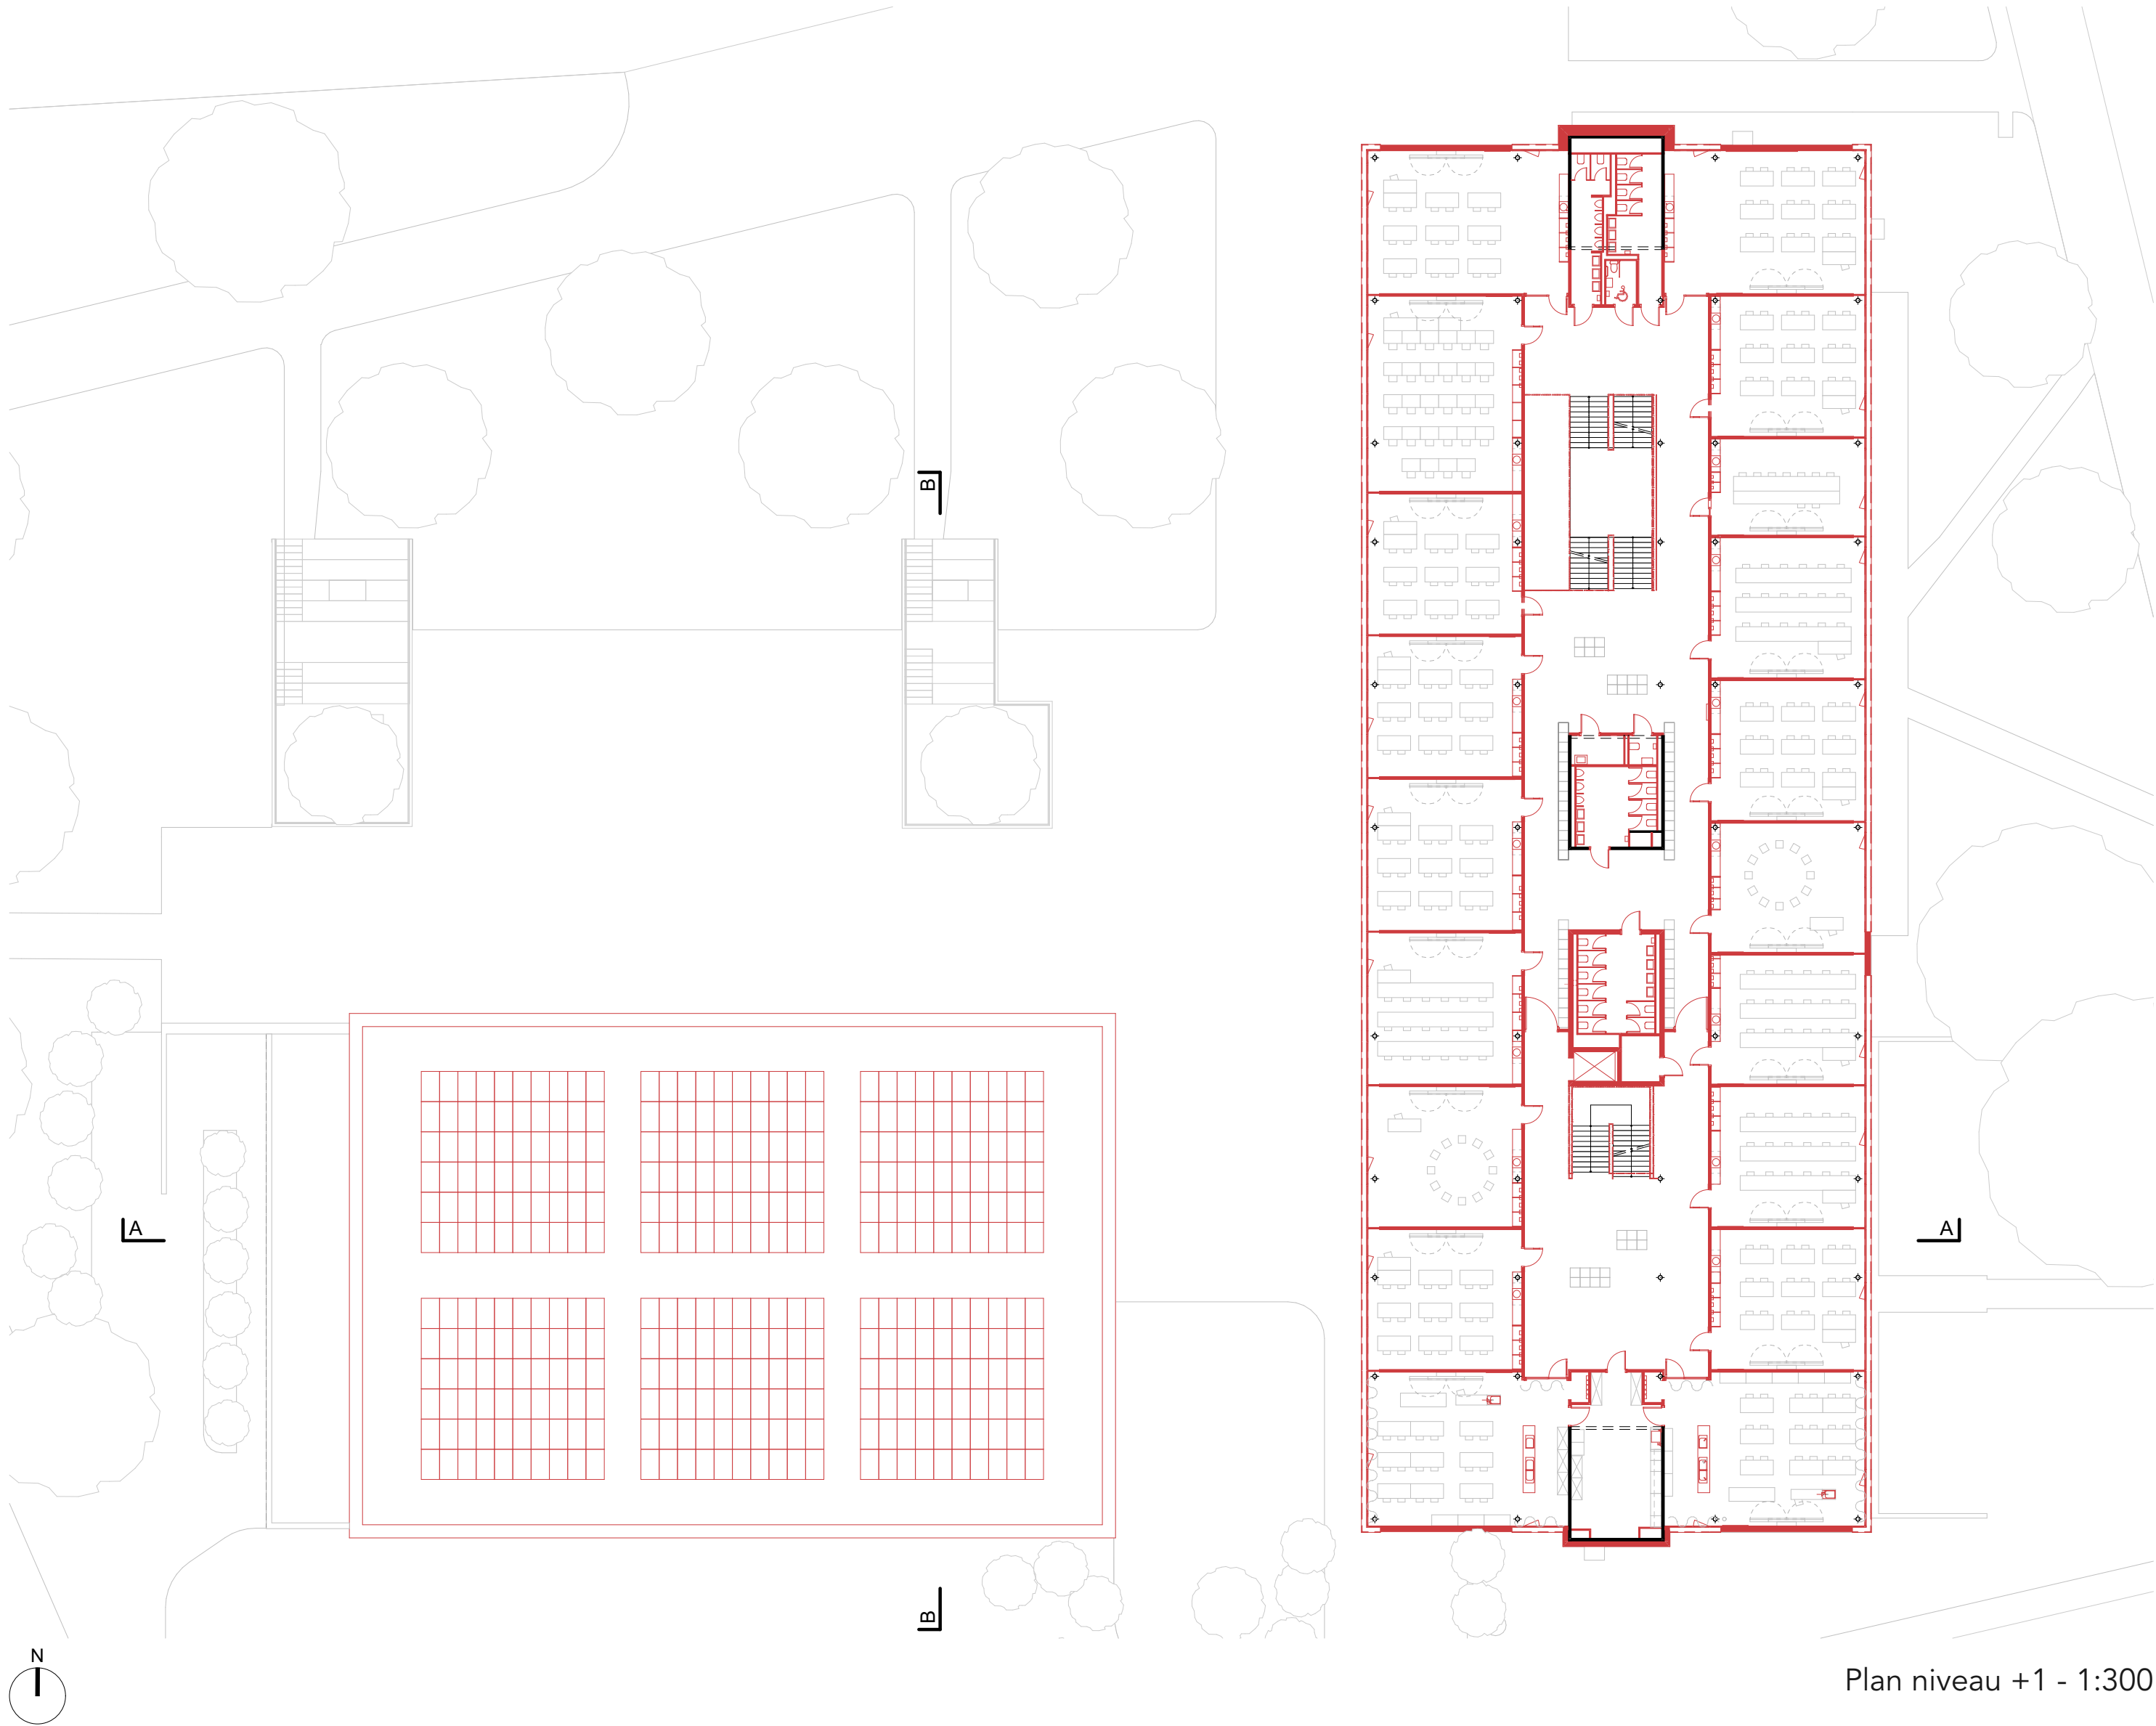

Plan niveau +1 - 1:300