


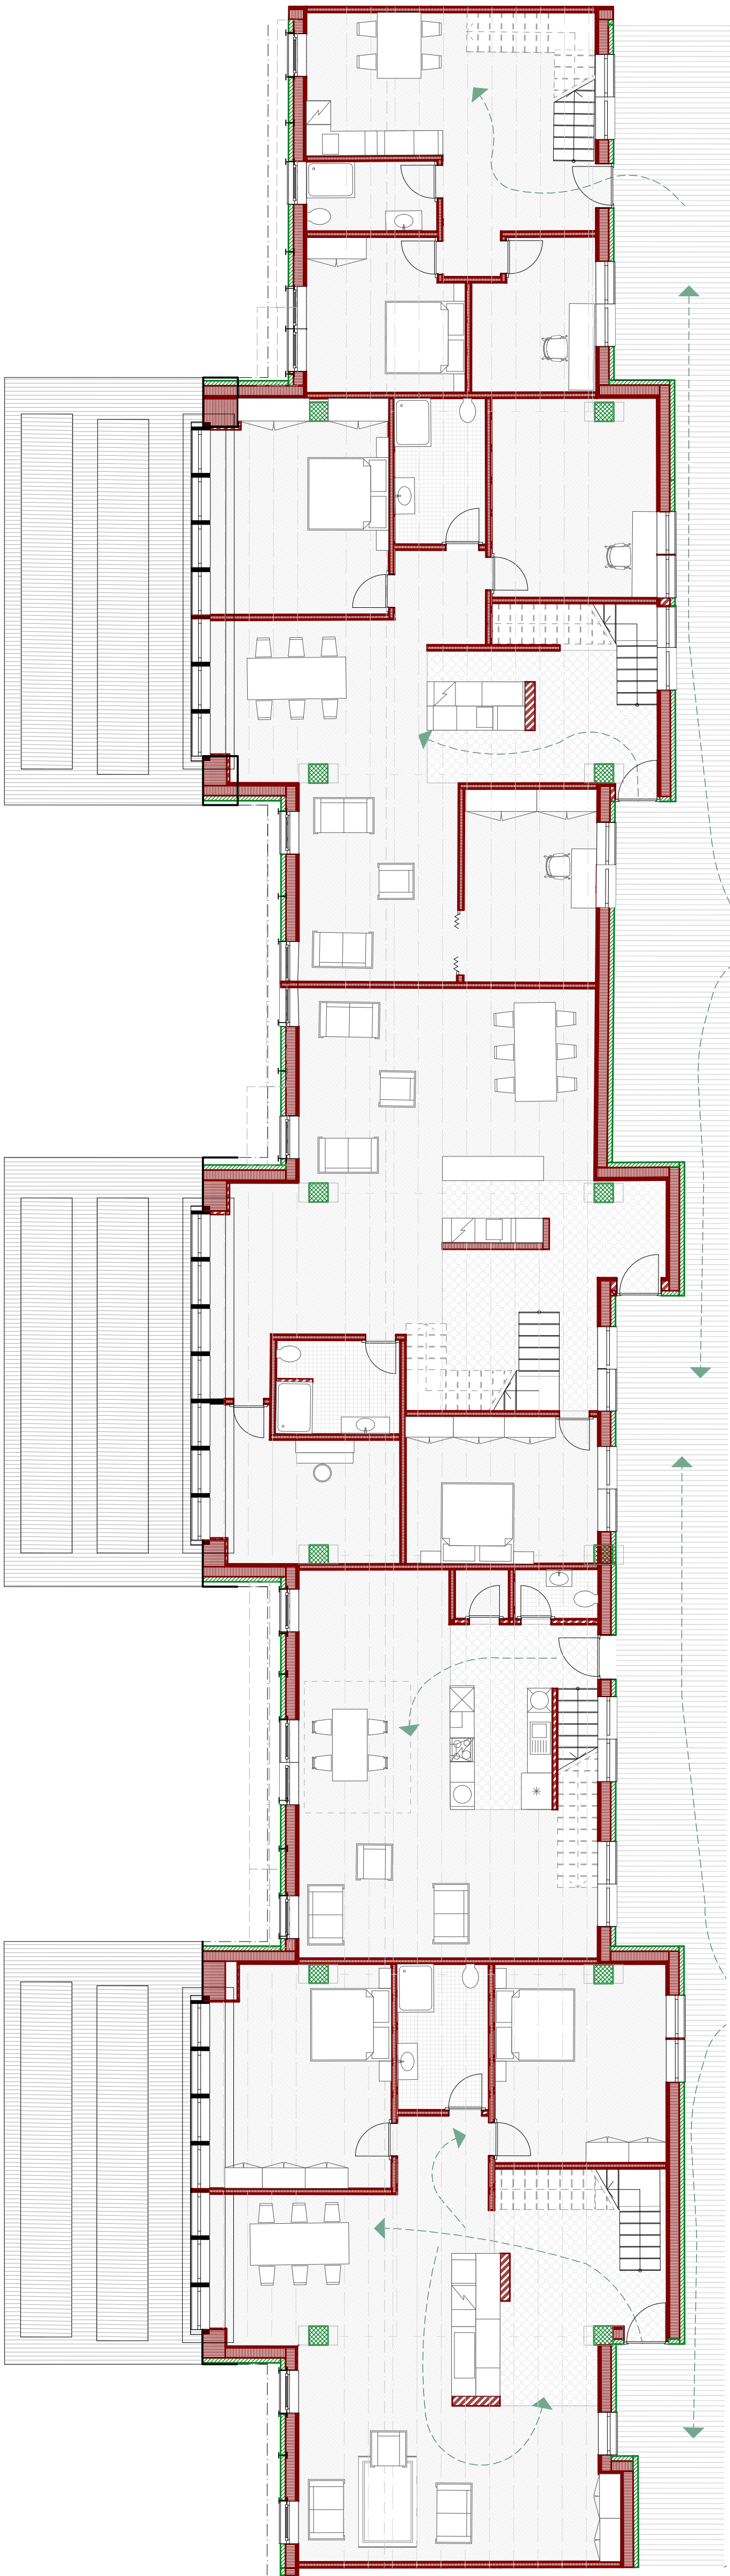

5th floor 1_200



5th floor 1_200

