


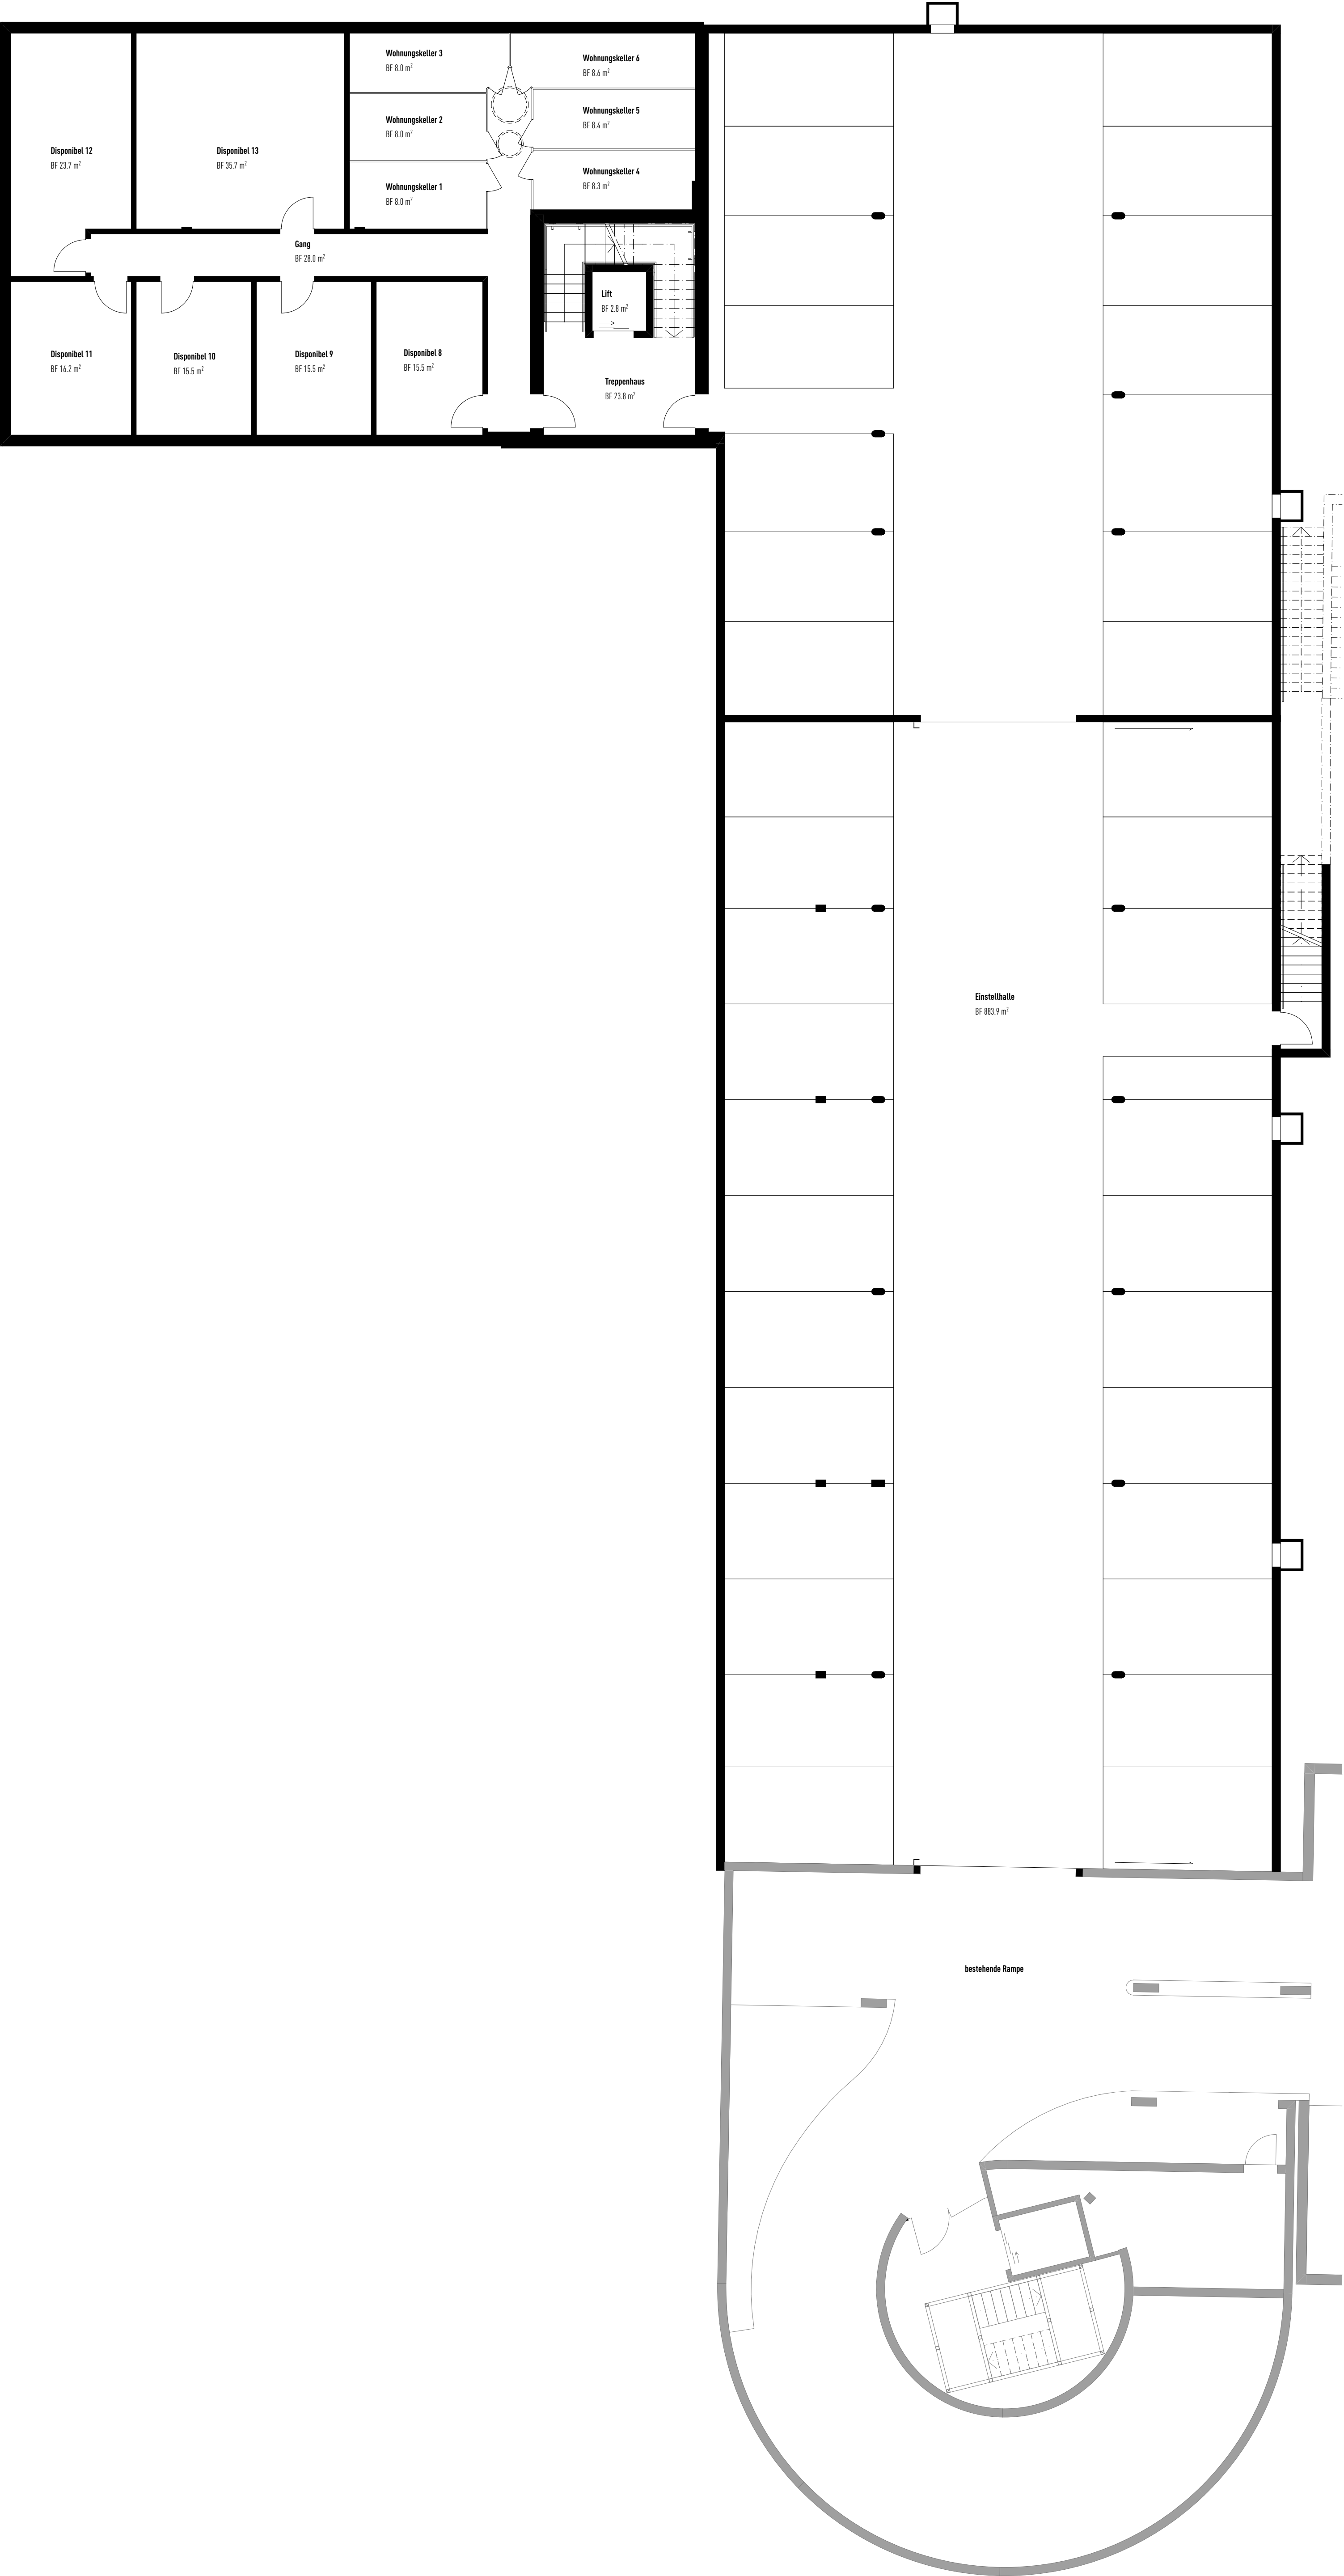

1:100