


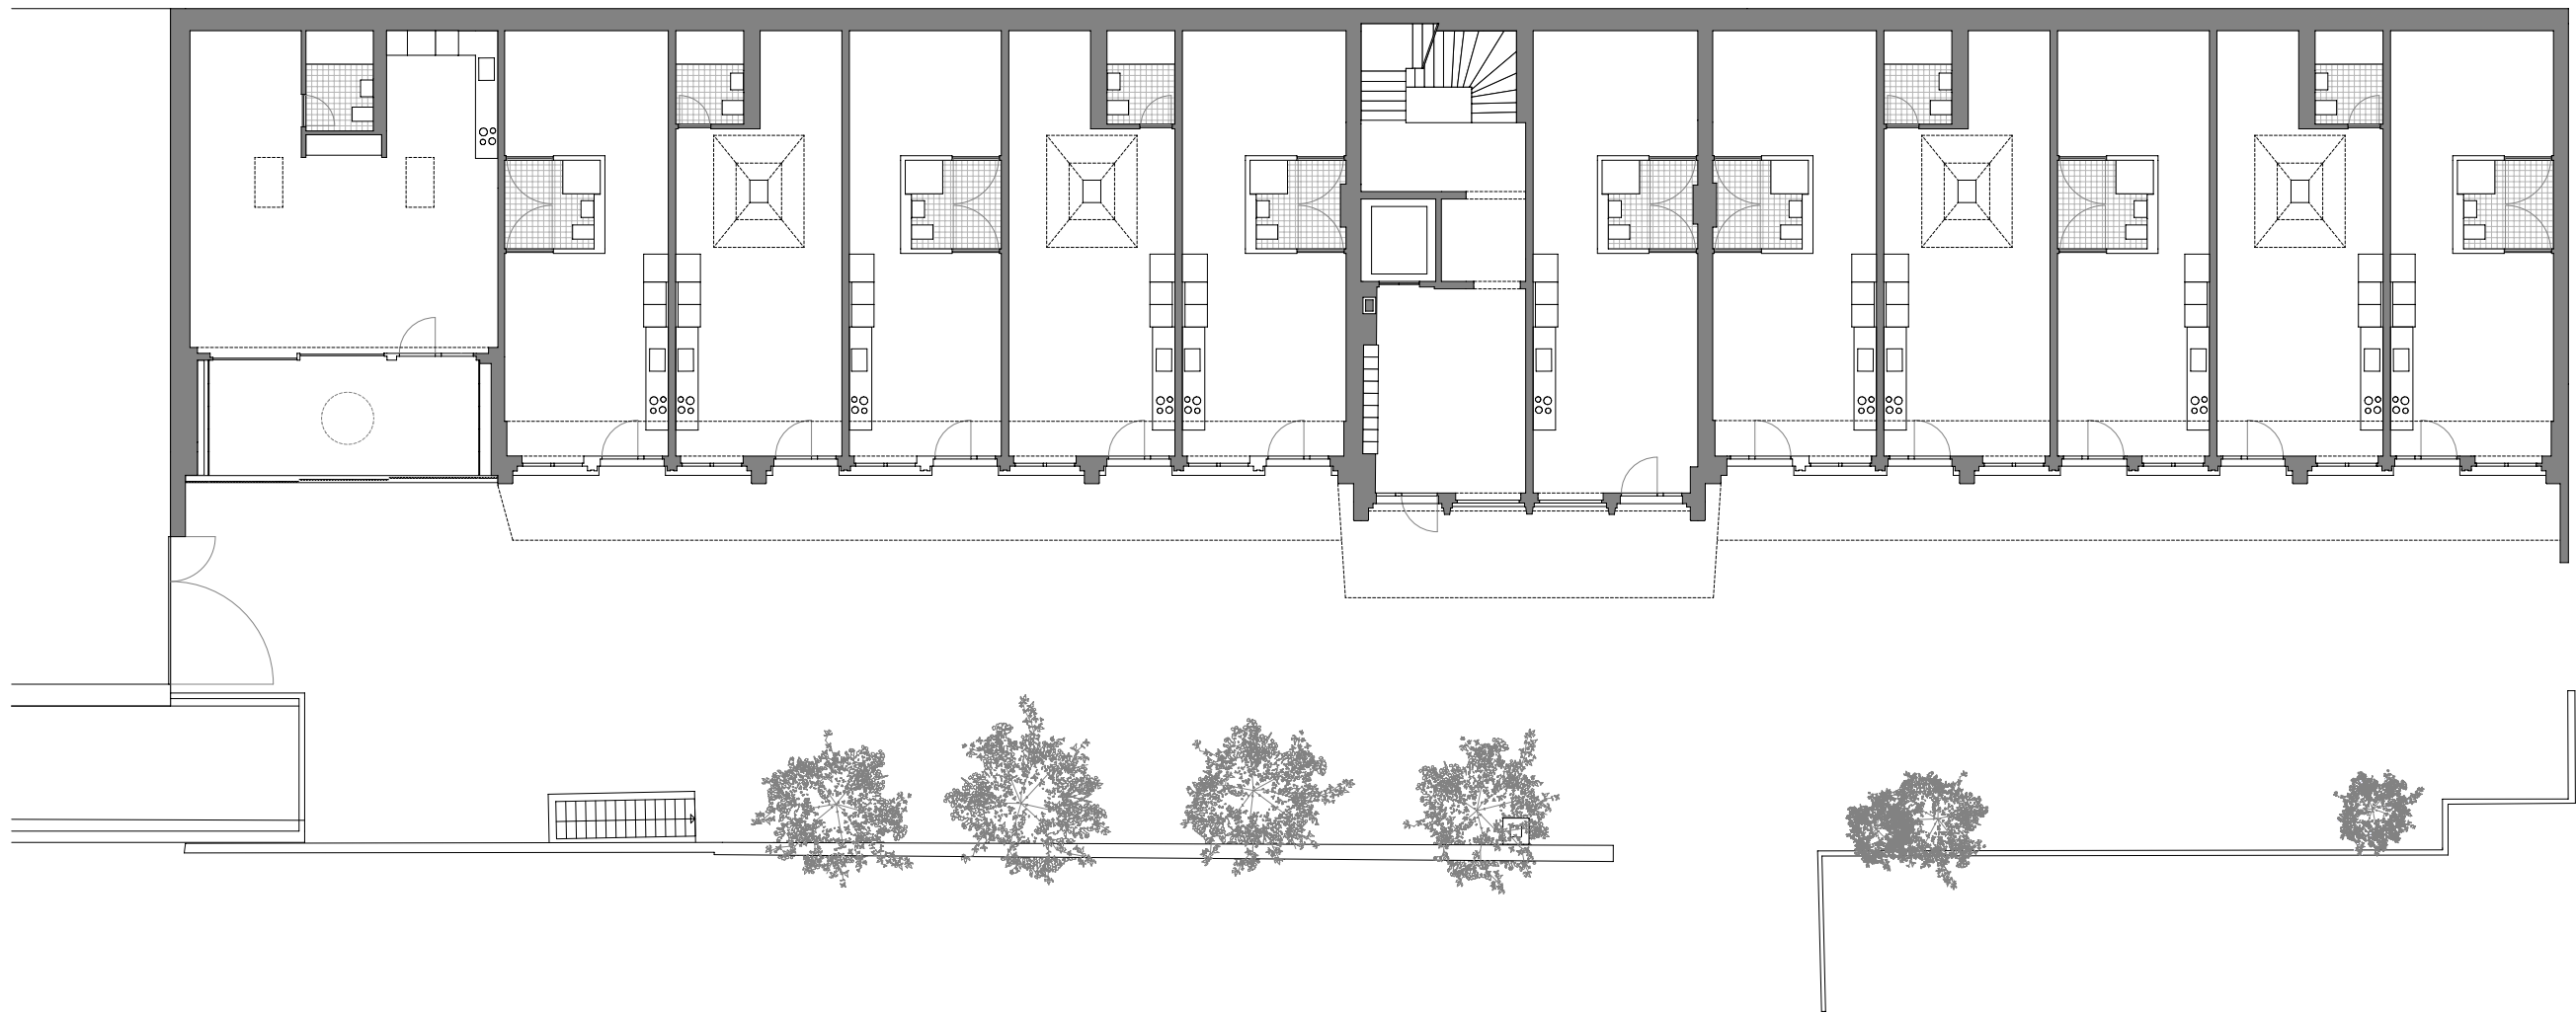

Erdgeschoss 1:200

