


ERSTELLT
25.08.2016 / PS
REVIDIERT
30.09.2016 / TB
13.11.2016 / TB
13.02.2017 / TB

E 1 GRUNDLAGENPLÄNE

E 1.1.1 O5
Grundlagenpläne - Grundriss - 3. OG

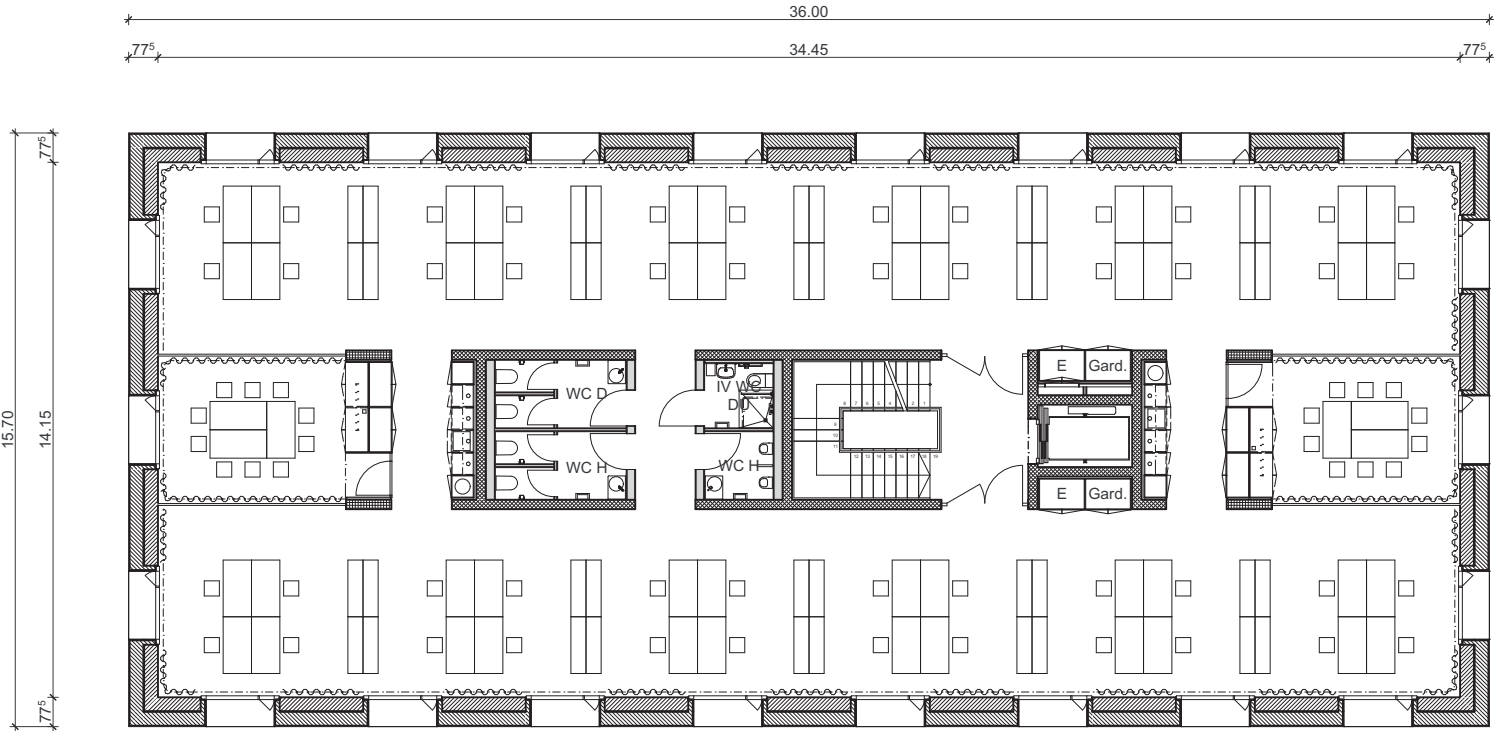

0 2 5 10 m
1 : 200

