


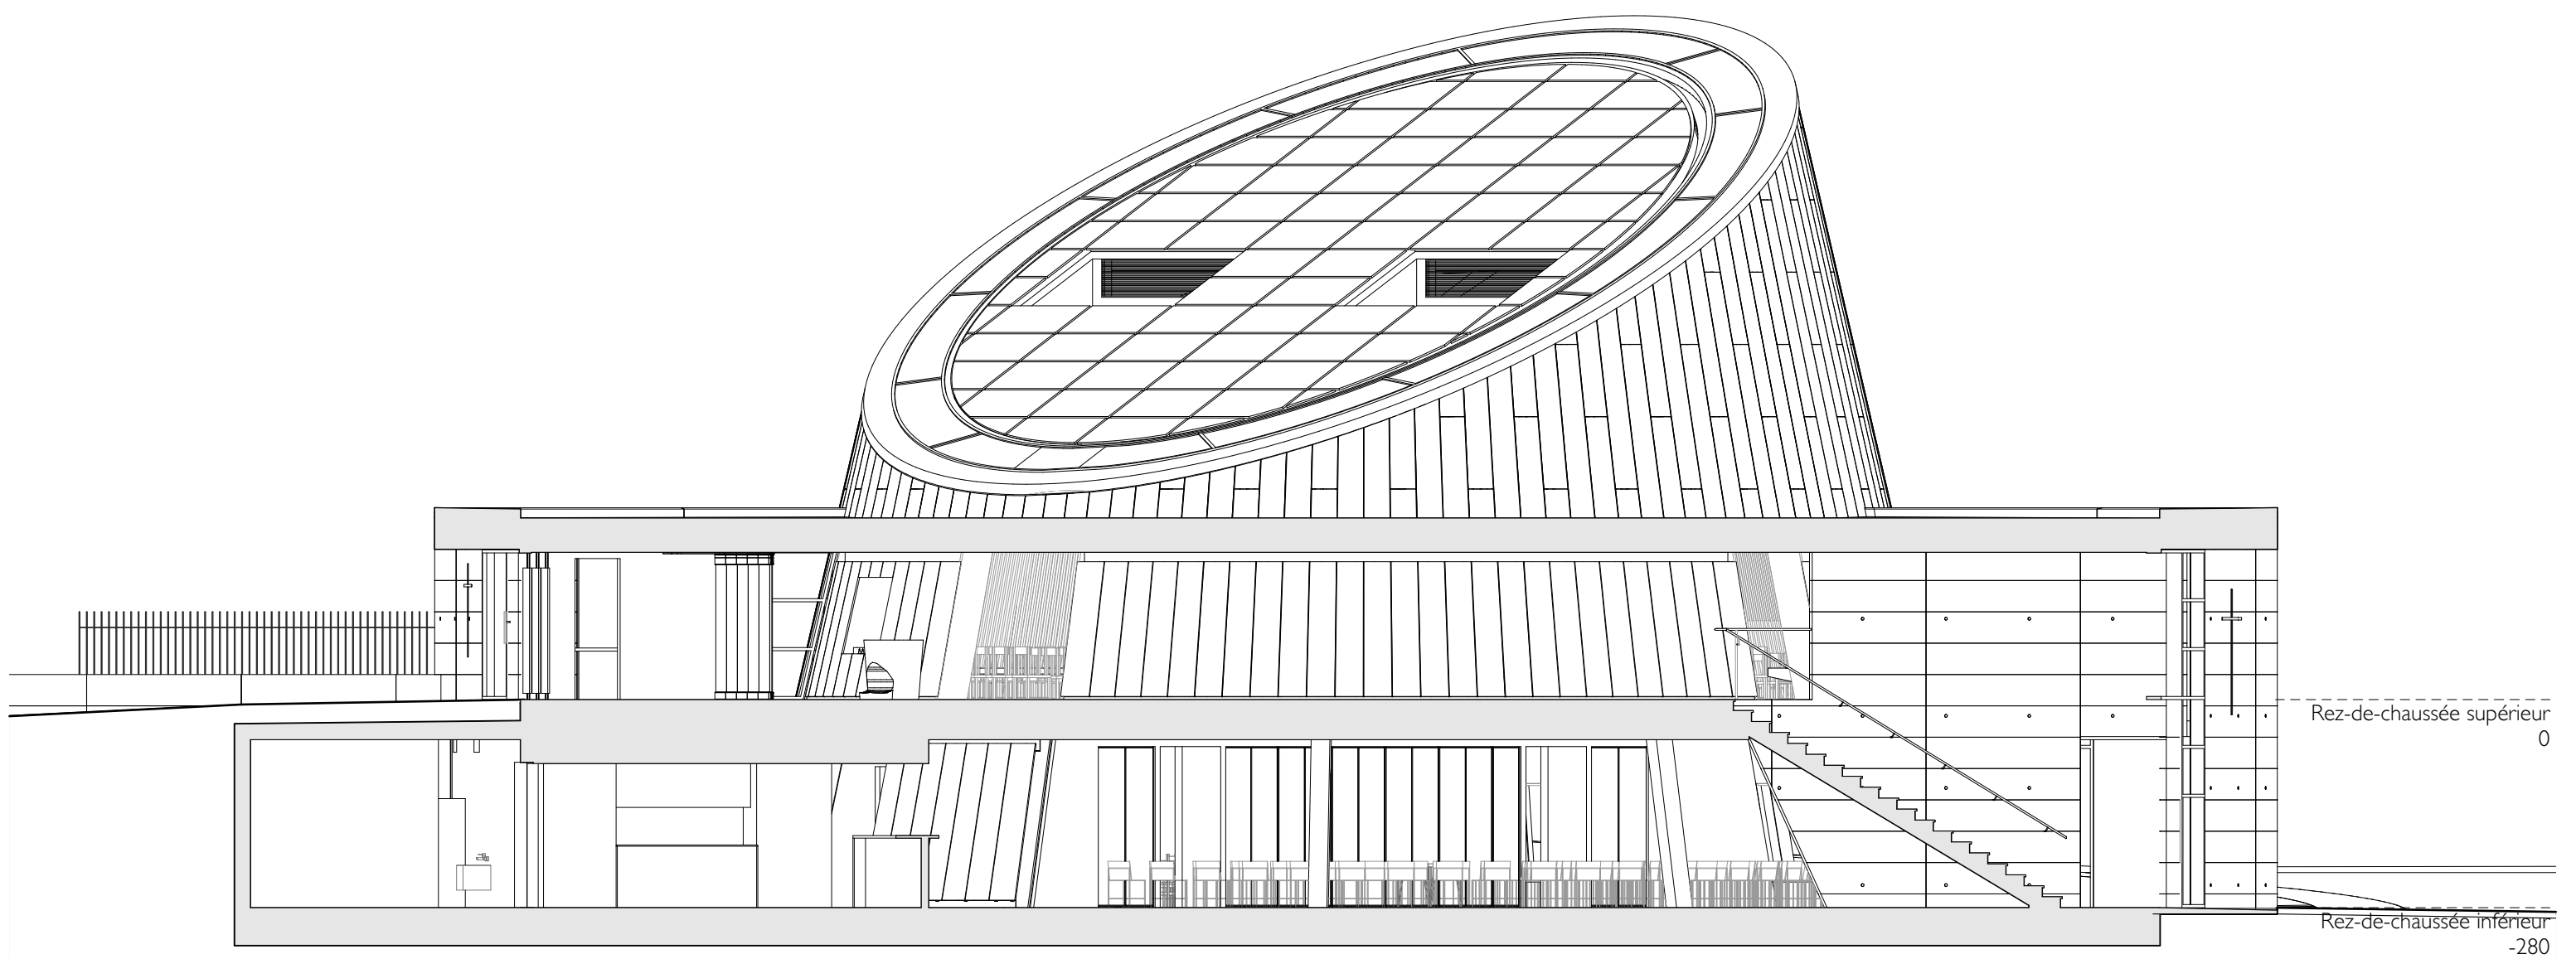

COUPE CC'
1/100