


POWERFUL SPACES

Studio Giuliani & Hönger 2013/2014
École Polytechnique Fédérale de Lausanne


Vicente Nequinha

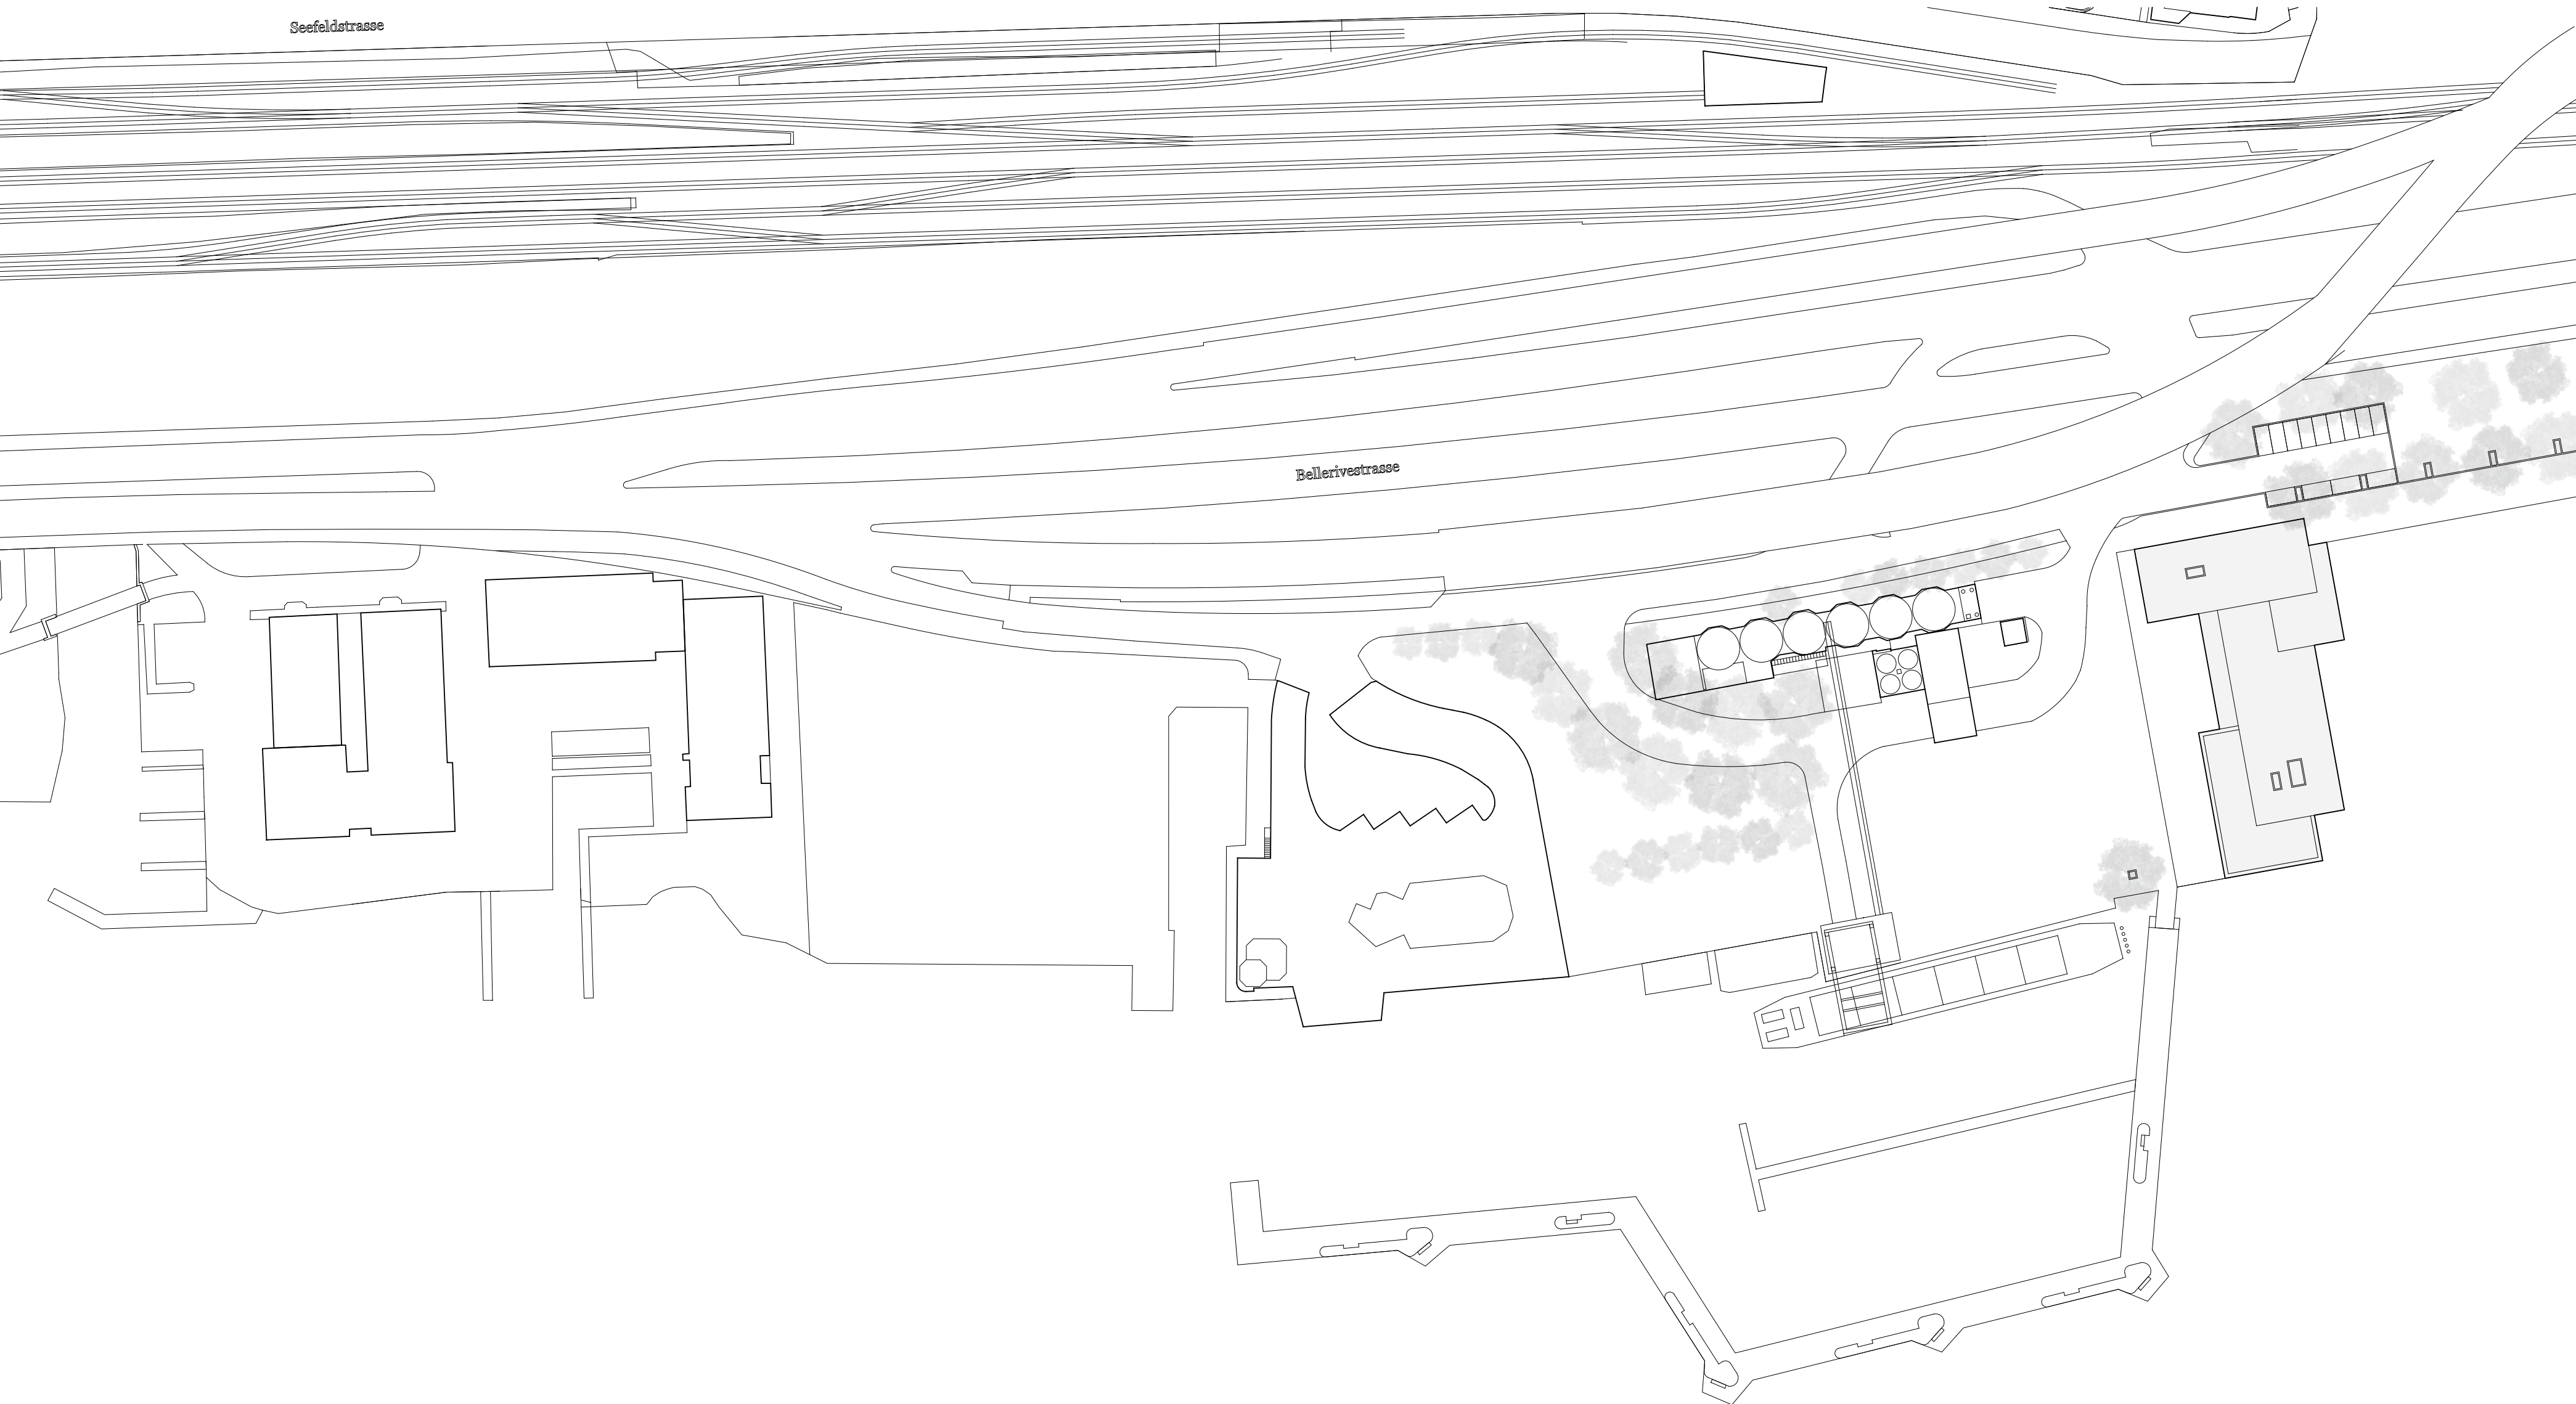



Situation





- 1. Lobby
- 2. Conference hall
- 3. Restaurant
- 4. Shop
- 5. Secretariat
- 6. Archive
- 7. Delivery
- 8. Technical
- 9. Storage
- 10. Showroom
- 11. Show-laboratory
- 12. Cafeteria
- 13. Terrace
- 14. Open-plan offices
- 15. Meeting room
- 16. Conference room
- 17. Staff facilities
- 18. Executive office


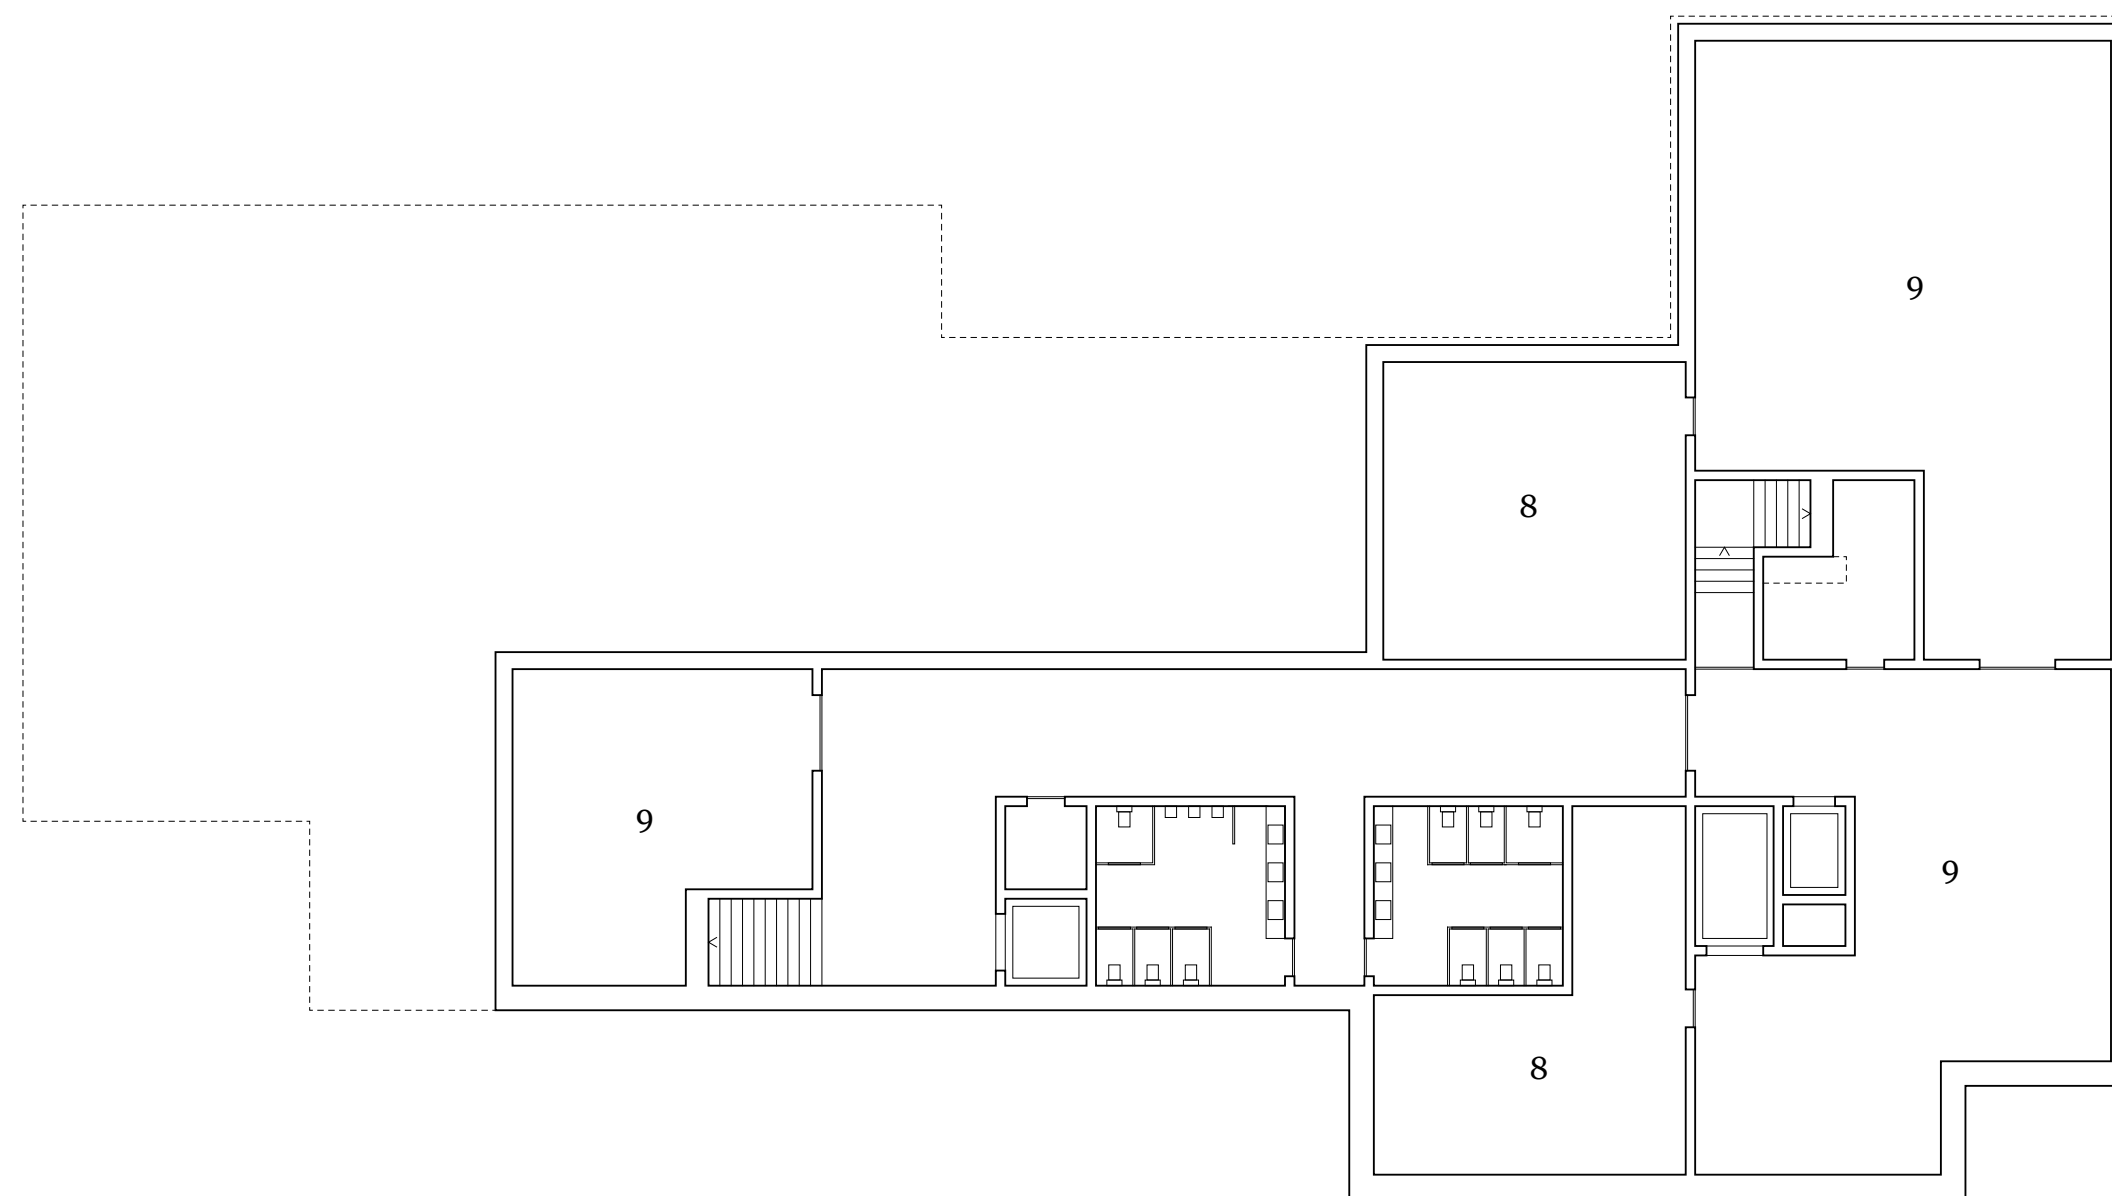



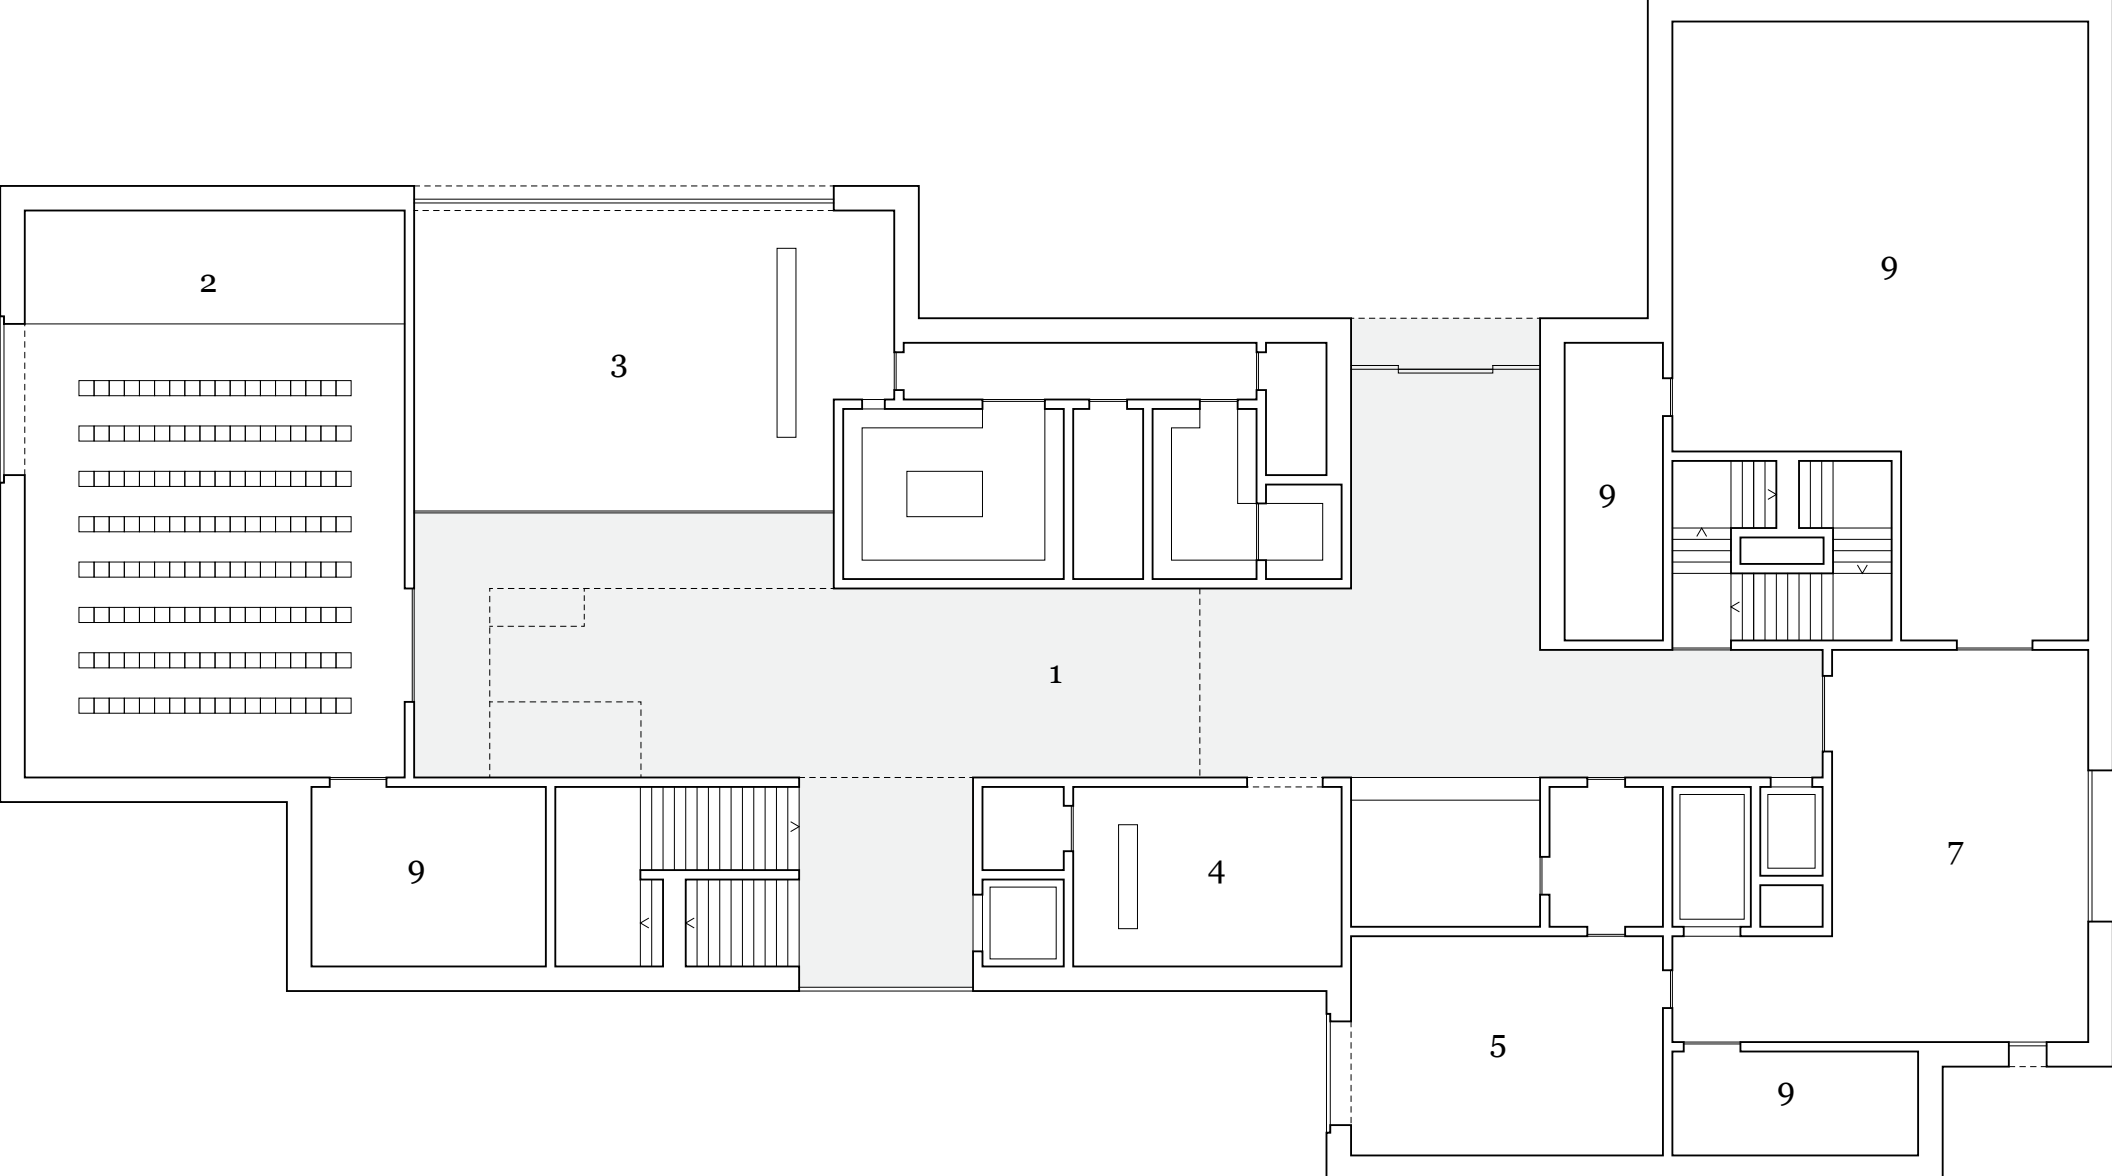


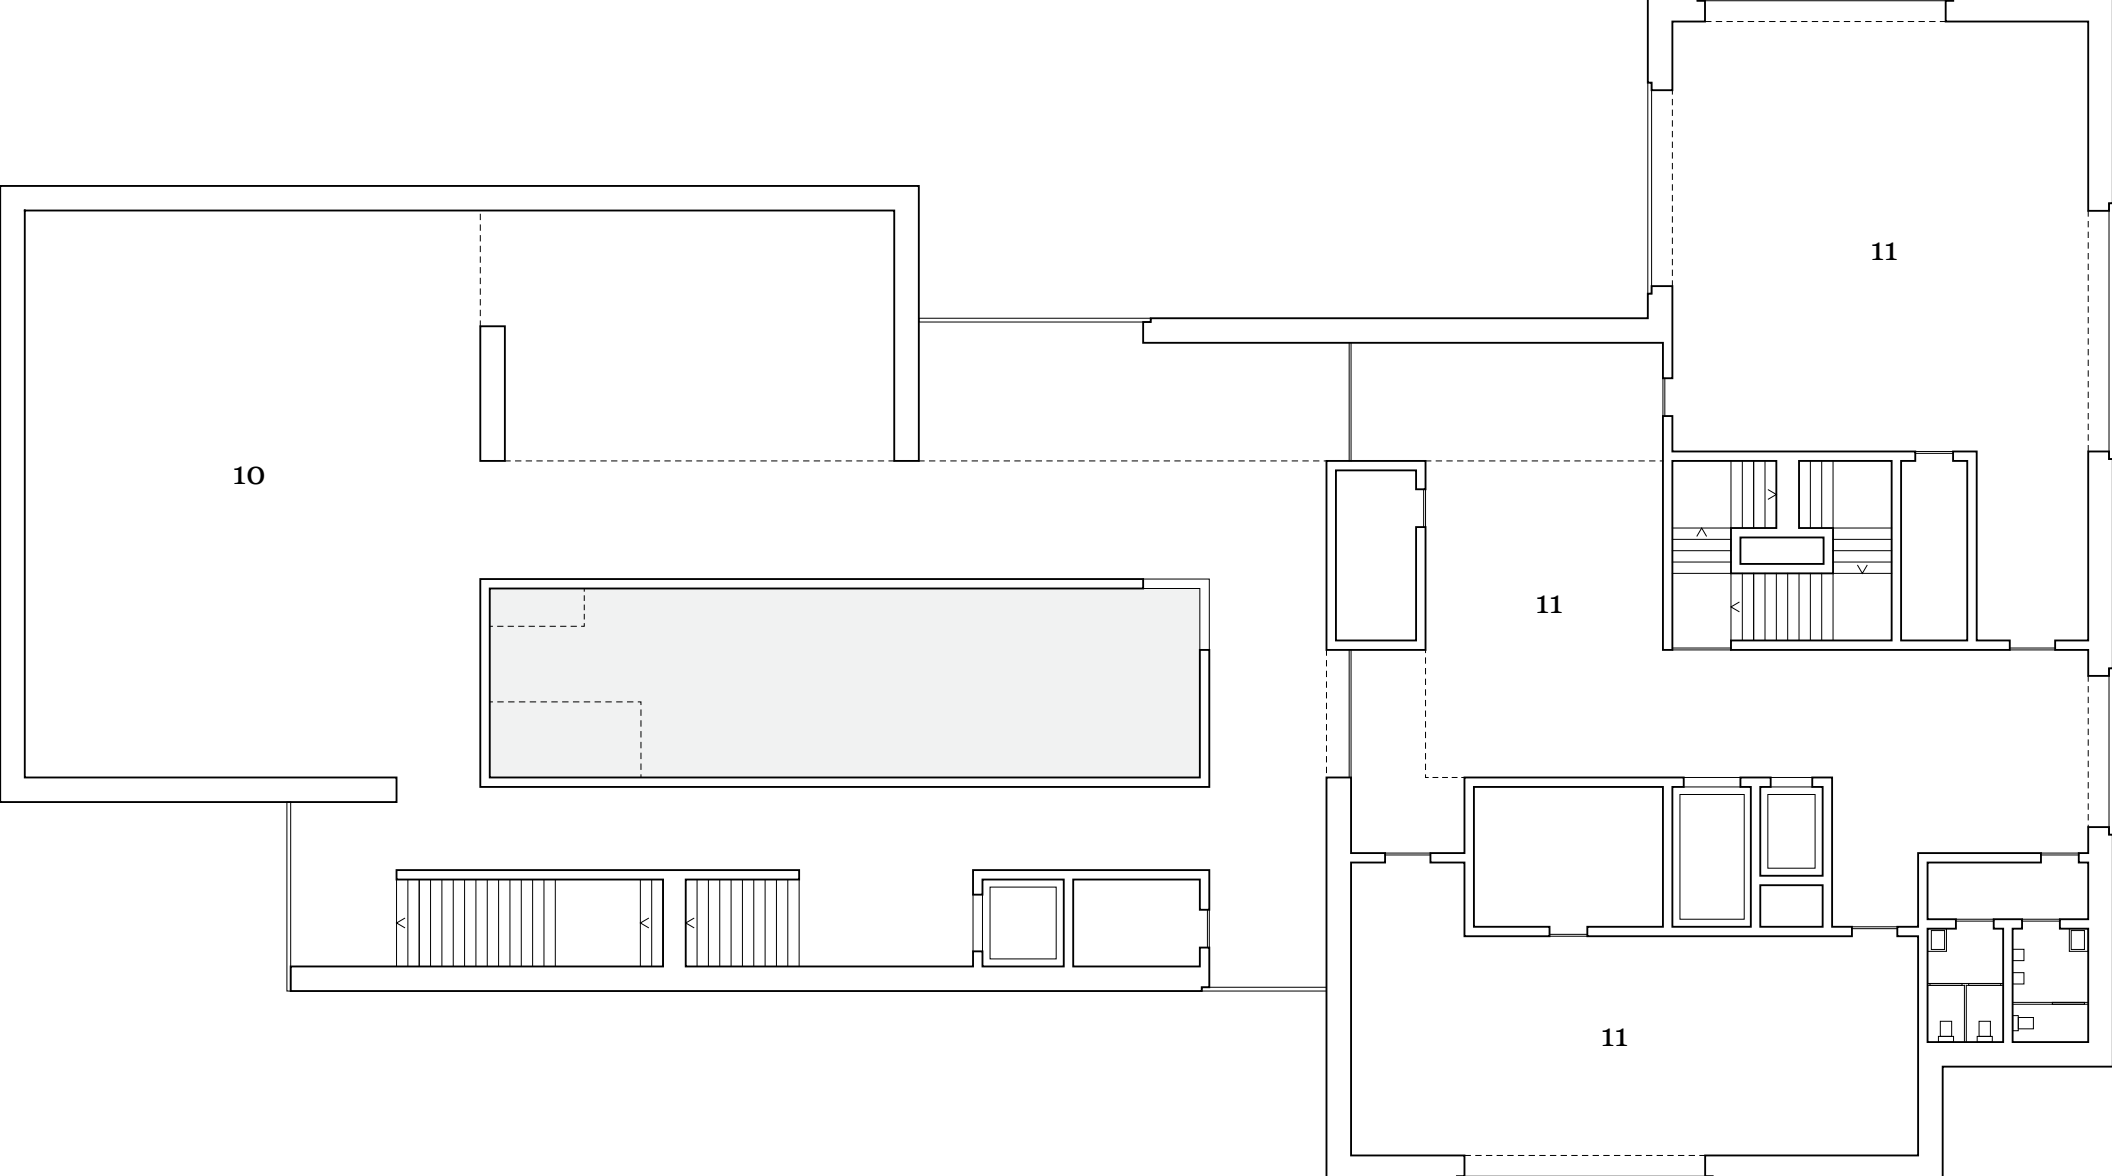

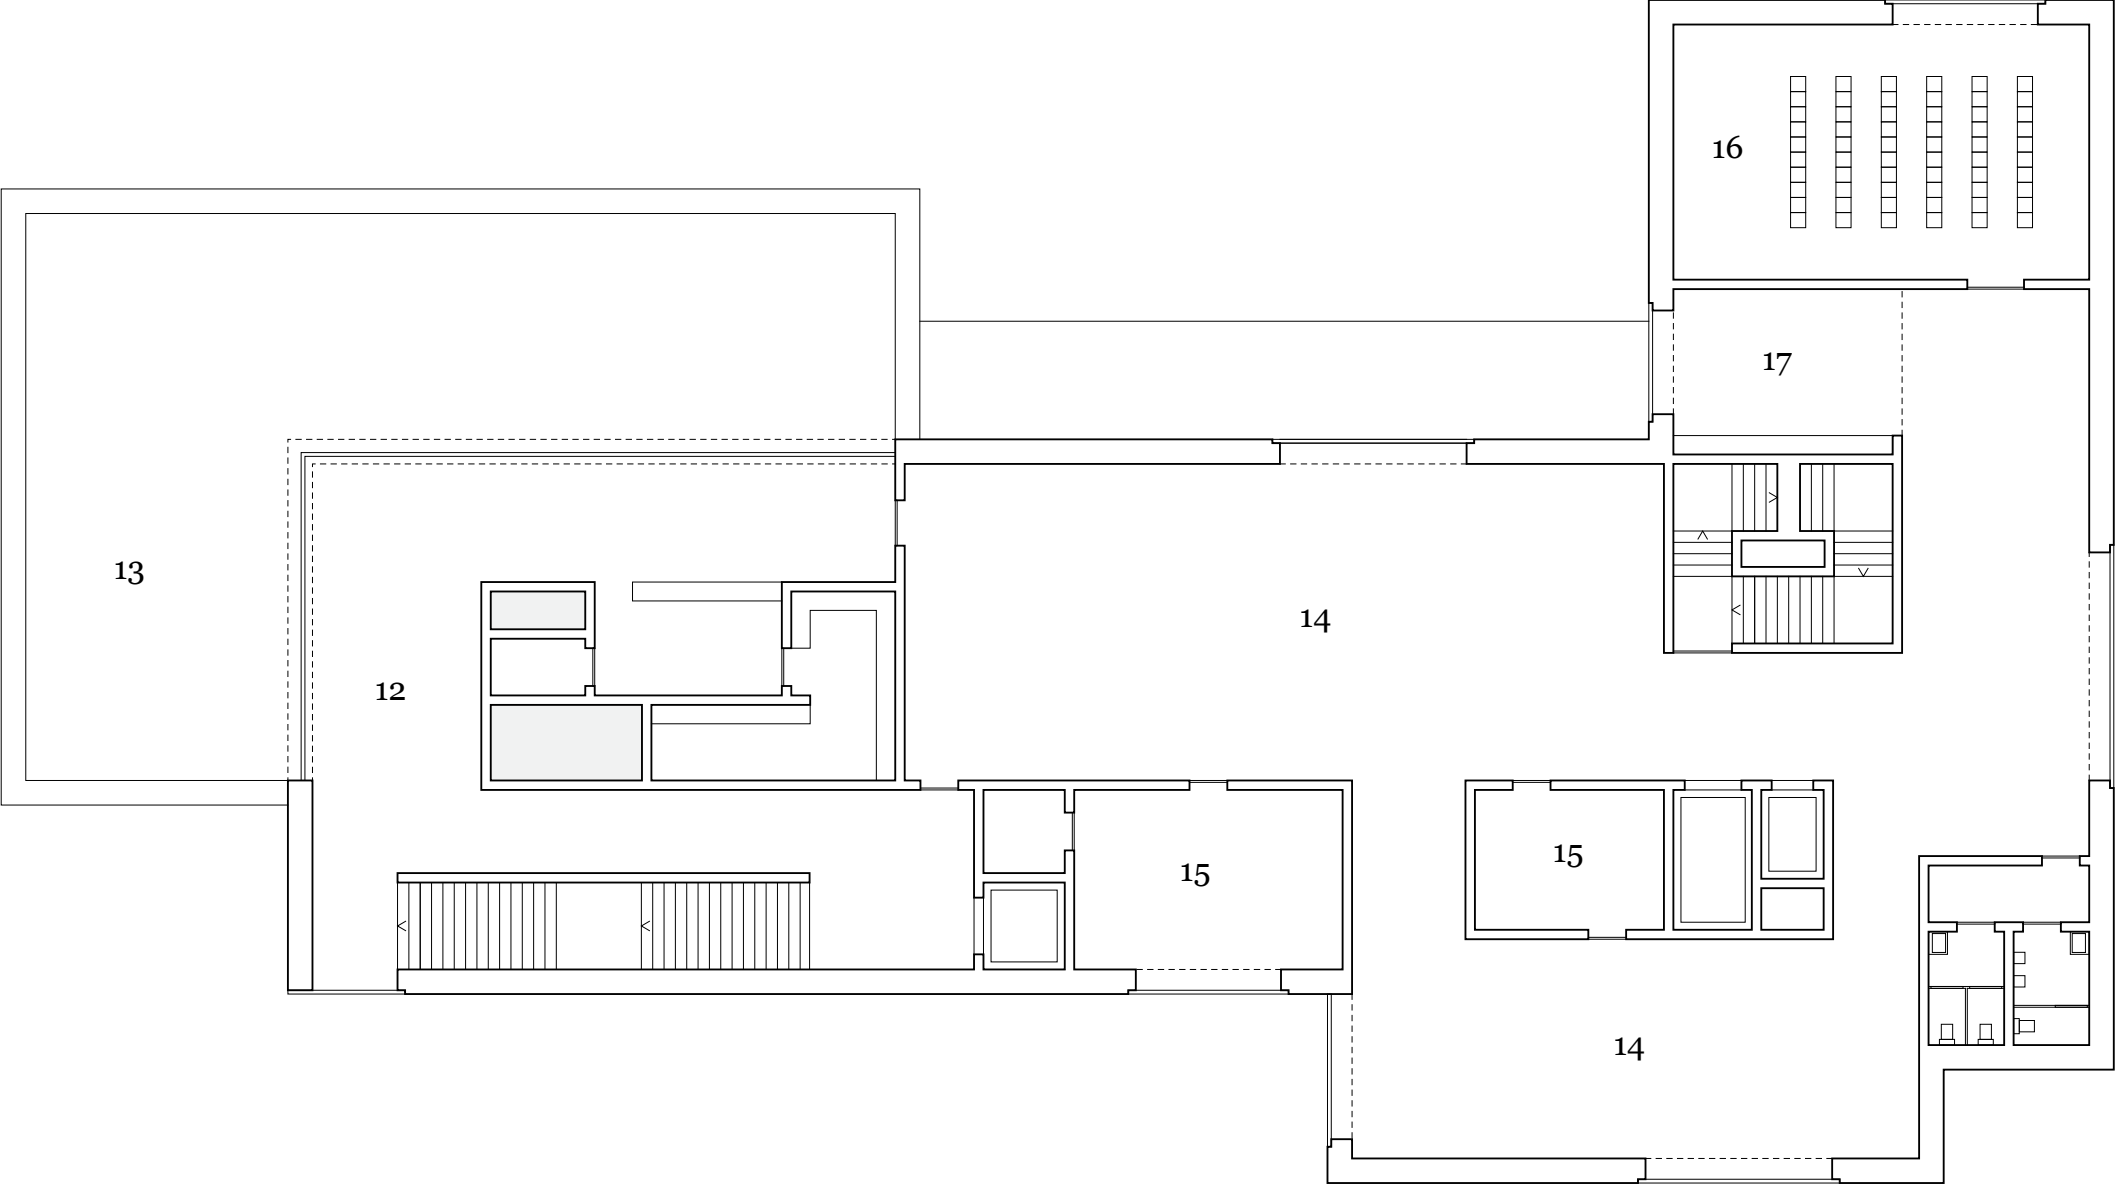

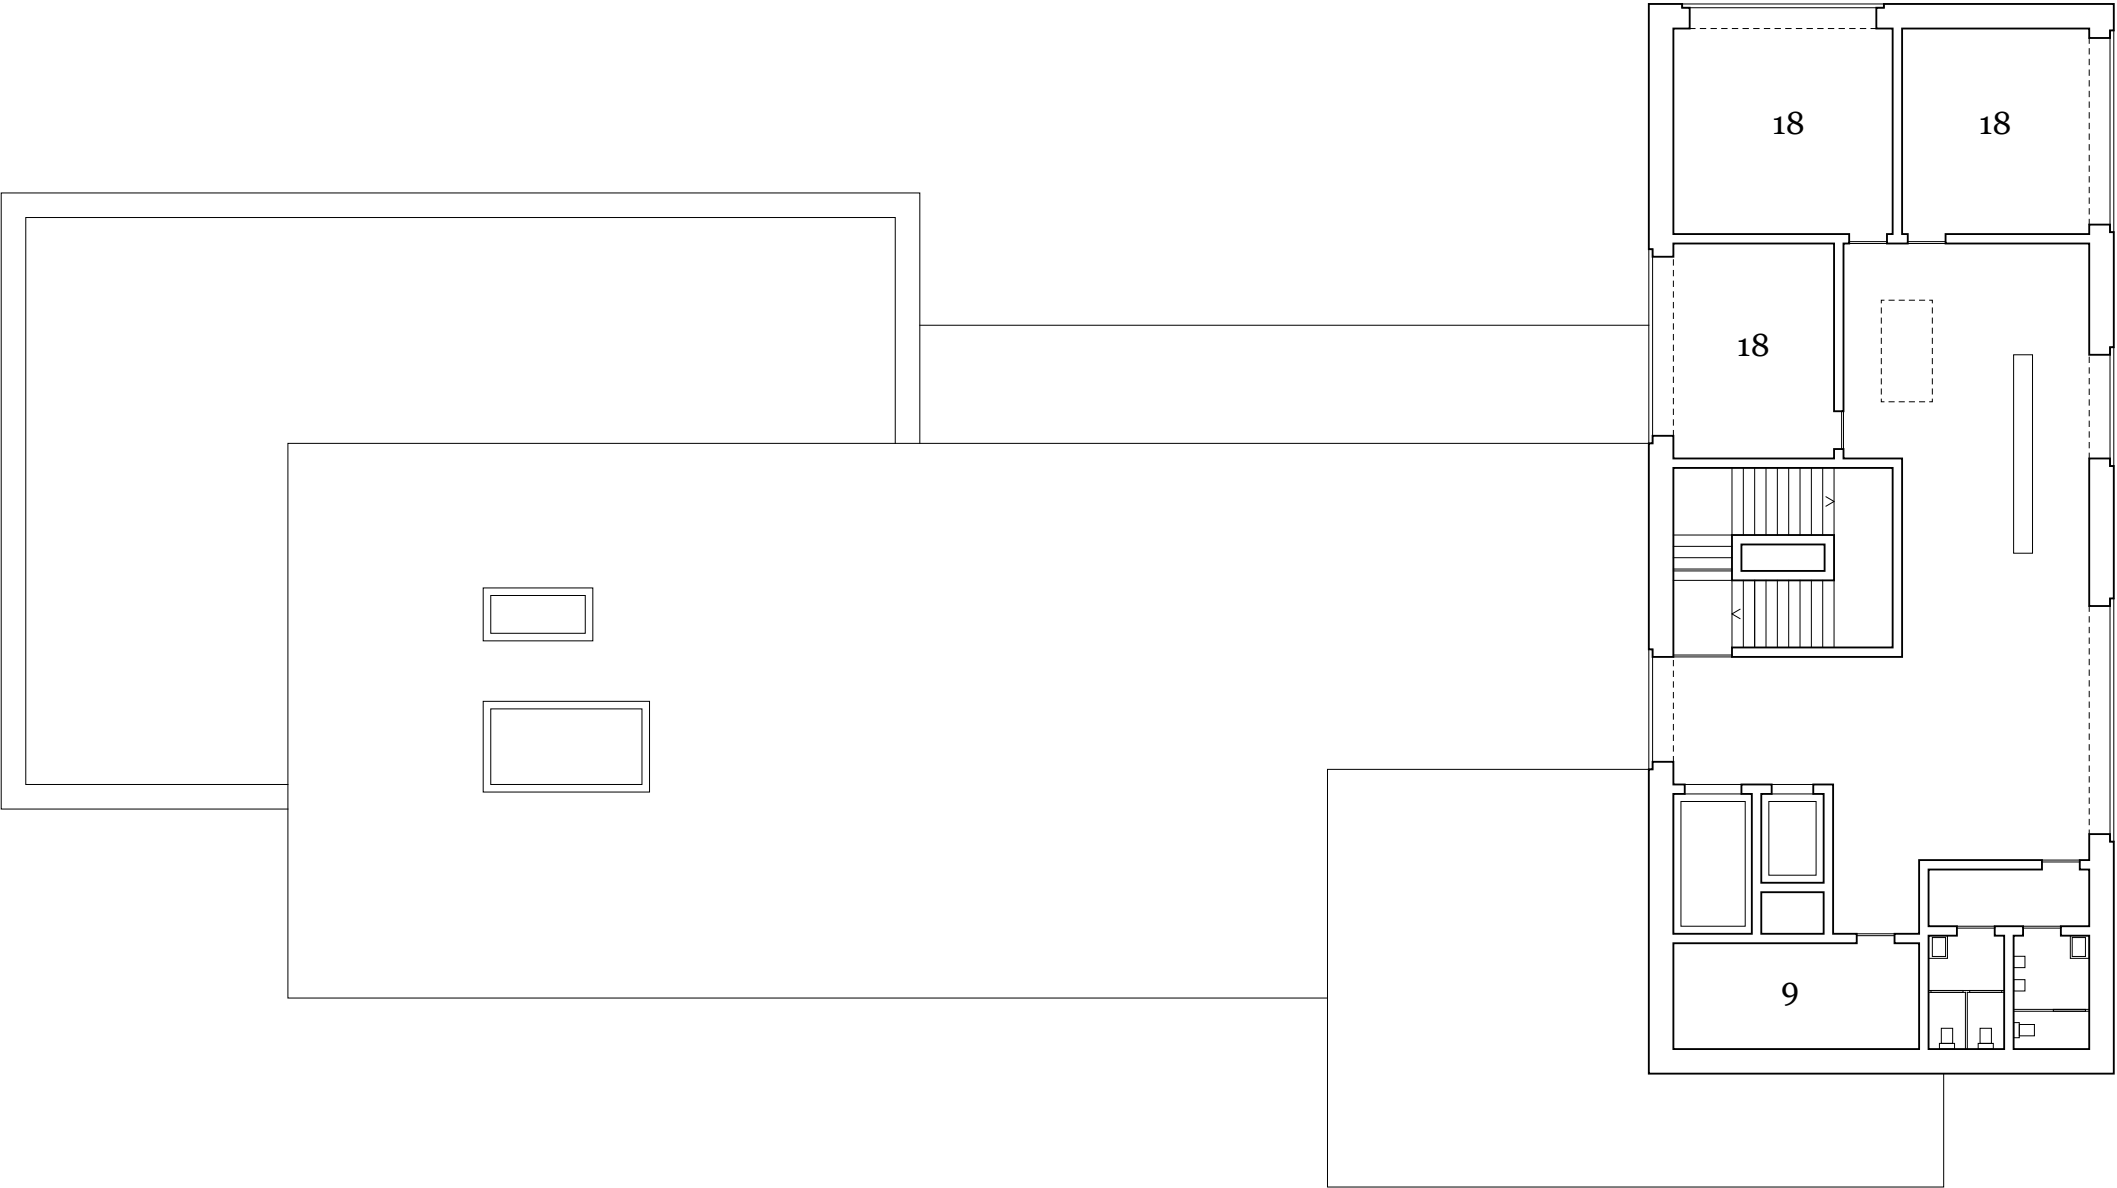

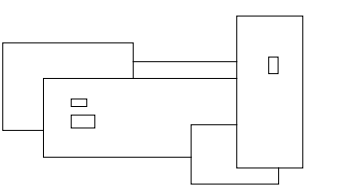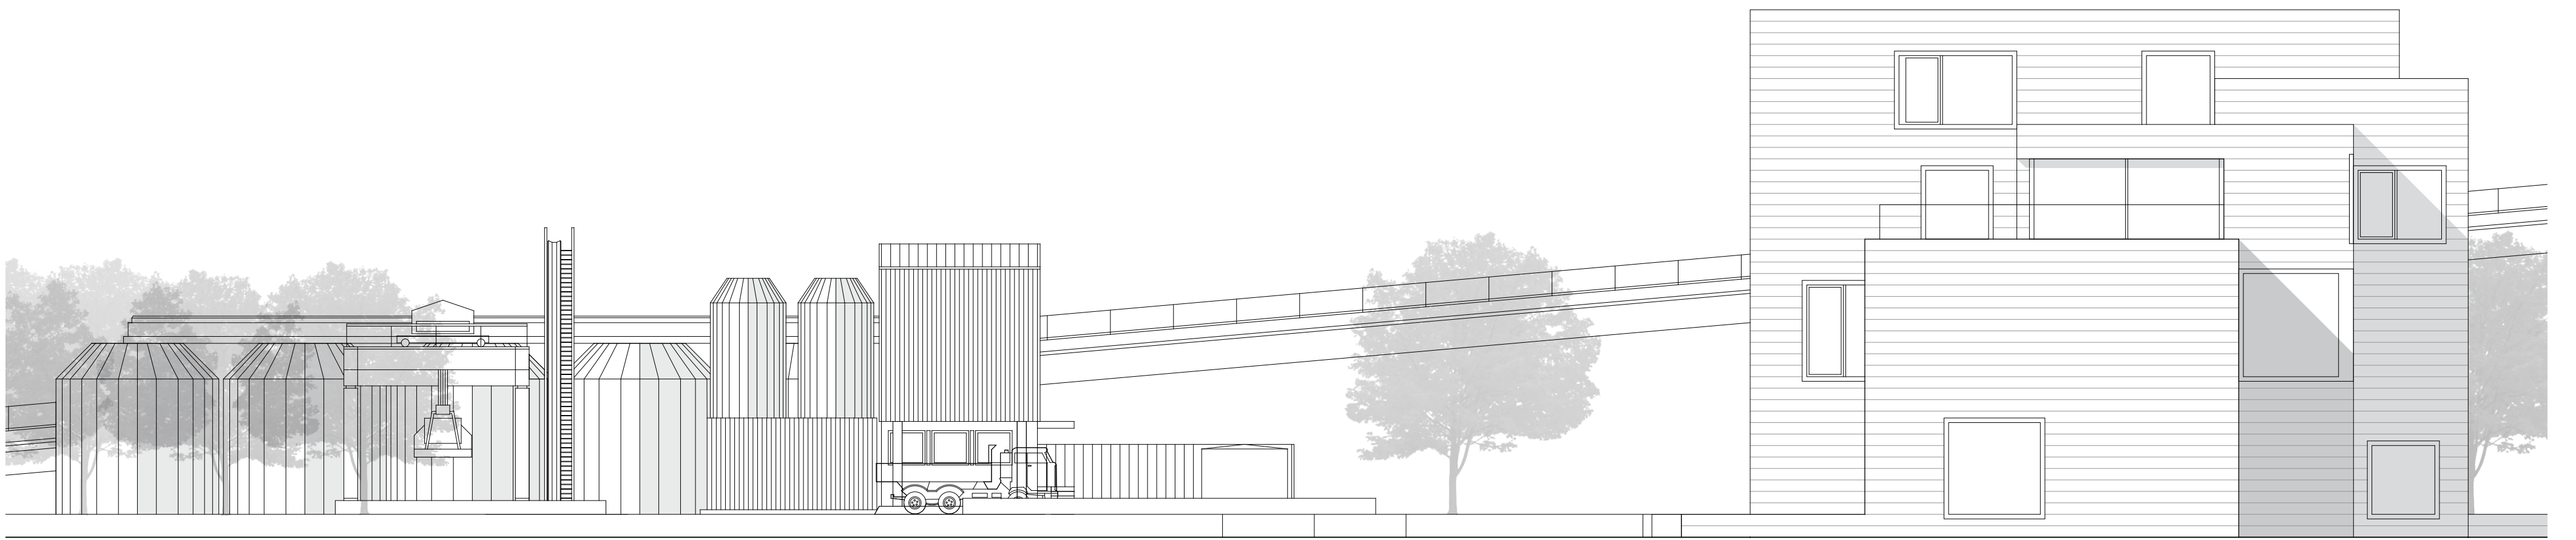

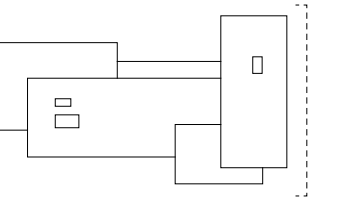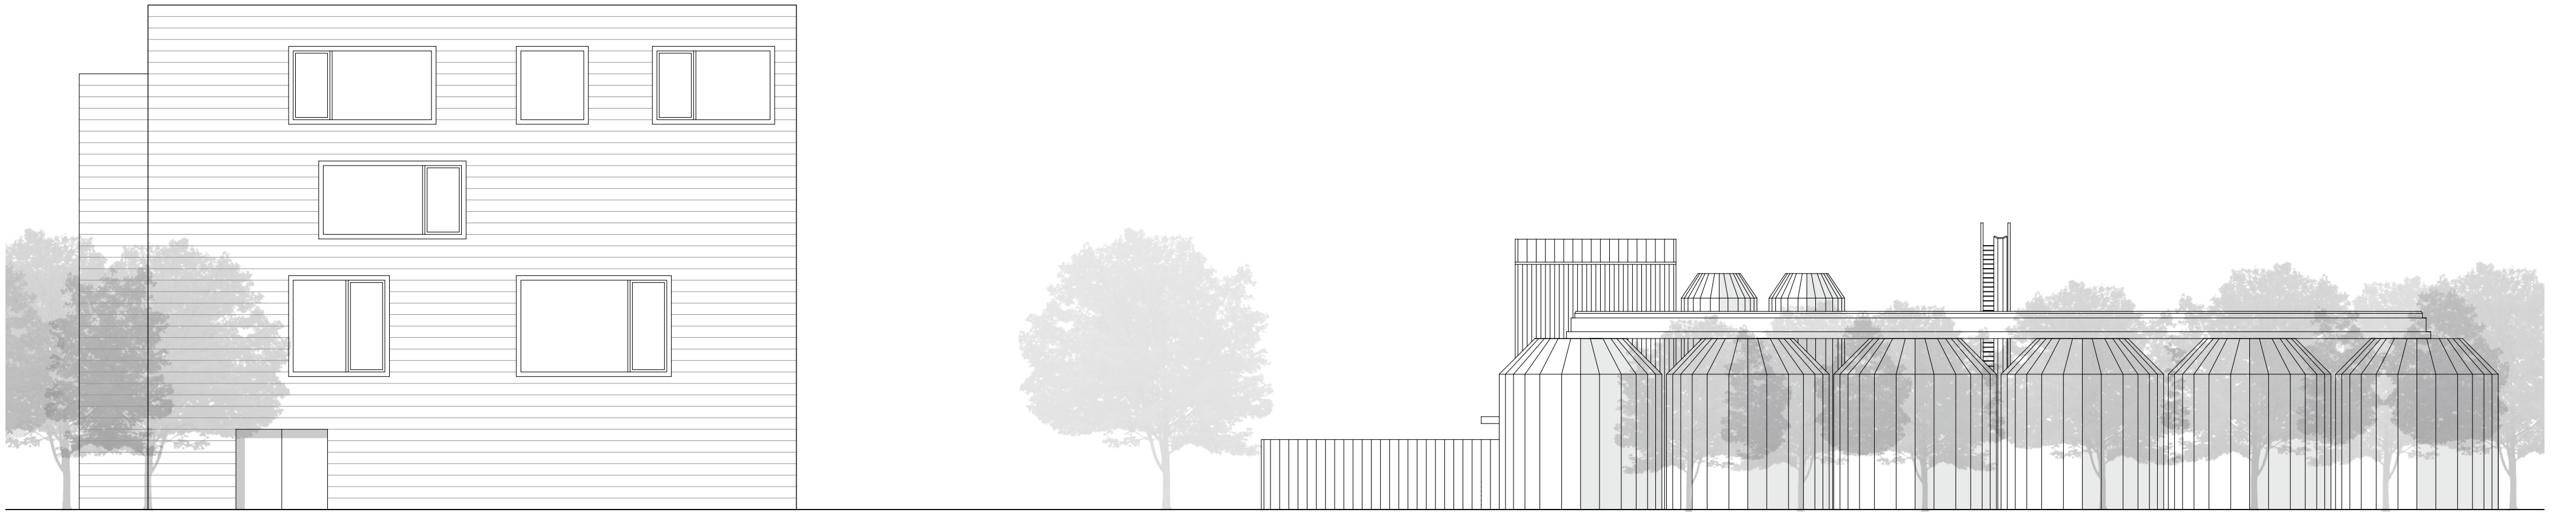





Élévation | 1:200




Élévation | 1:200

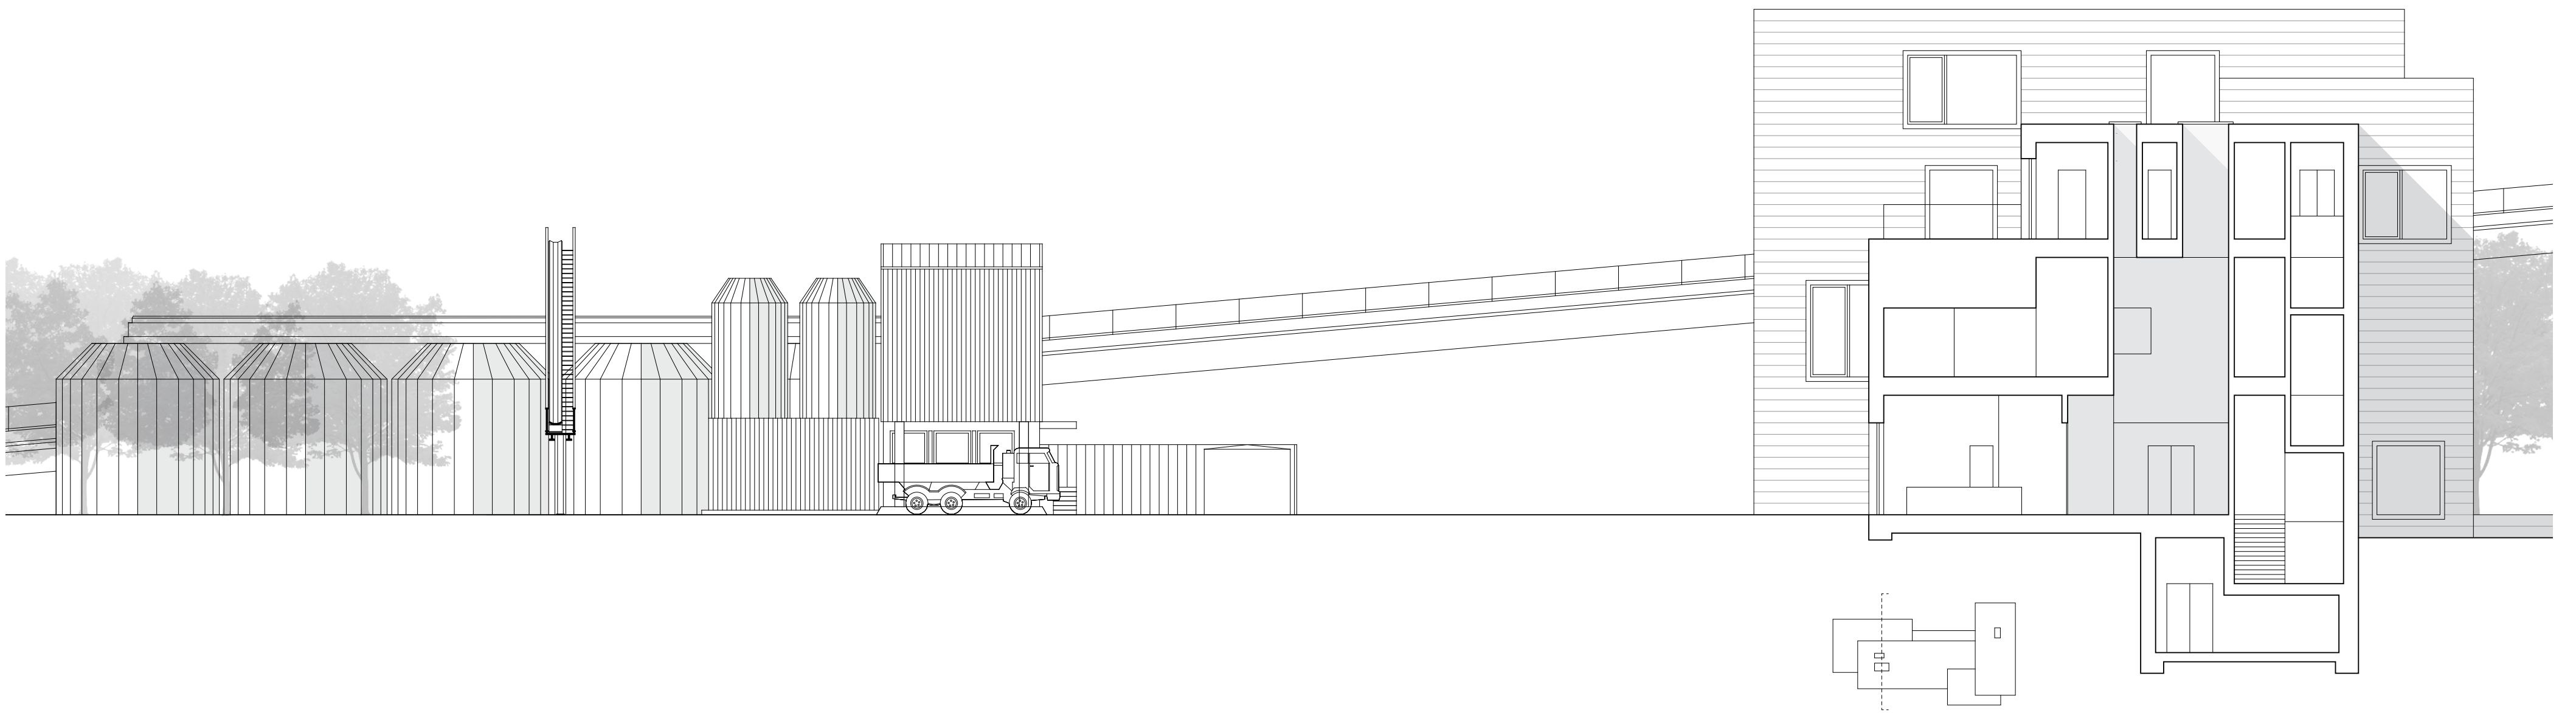

Coupe transversale | 1:200

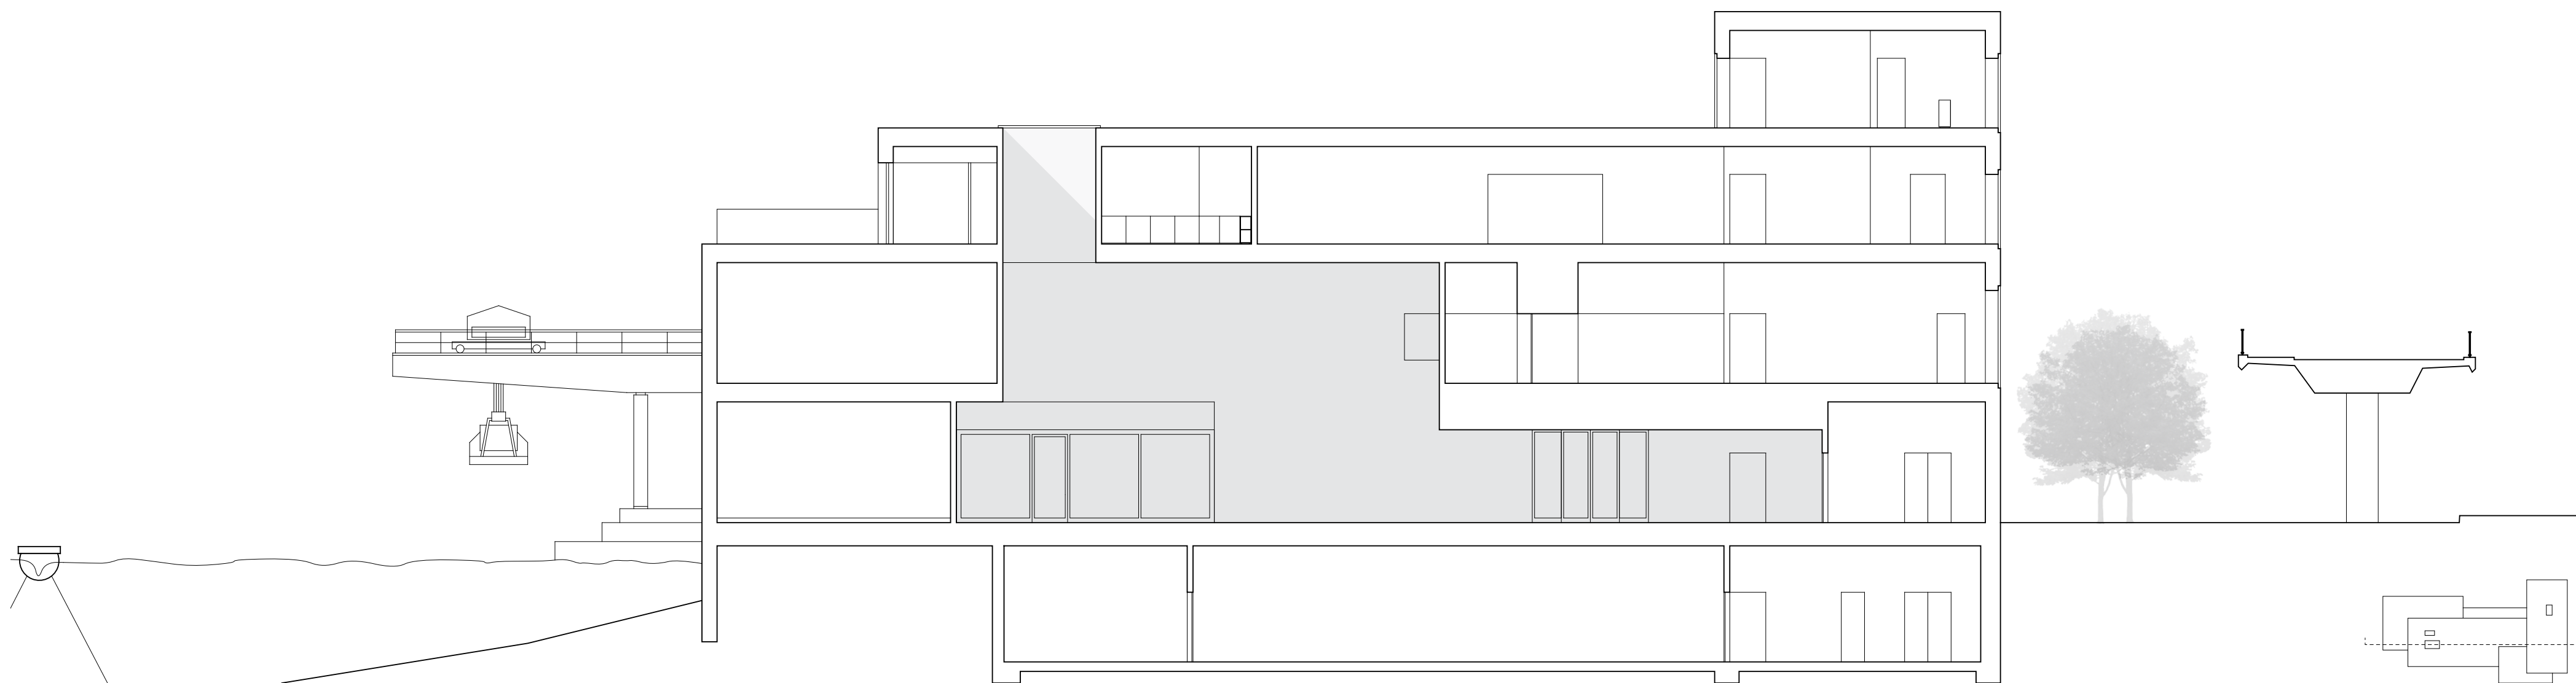

Coupe longitudinale | 1:200

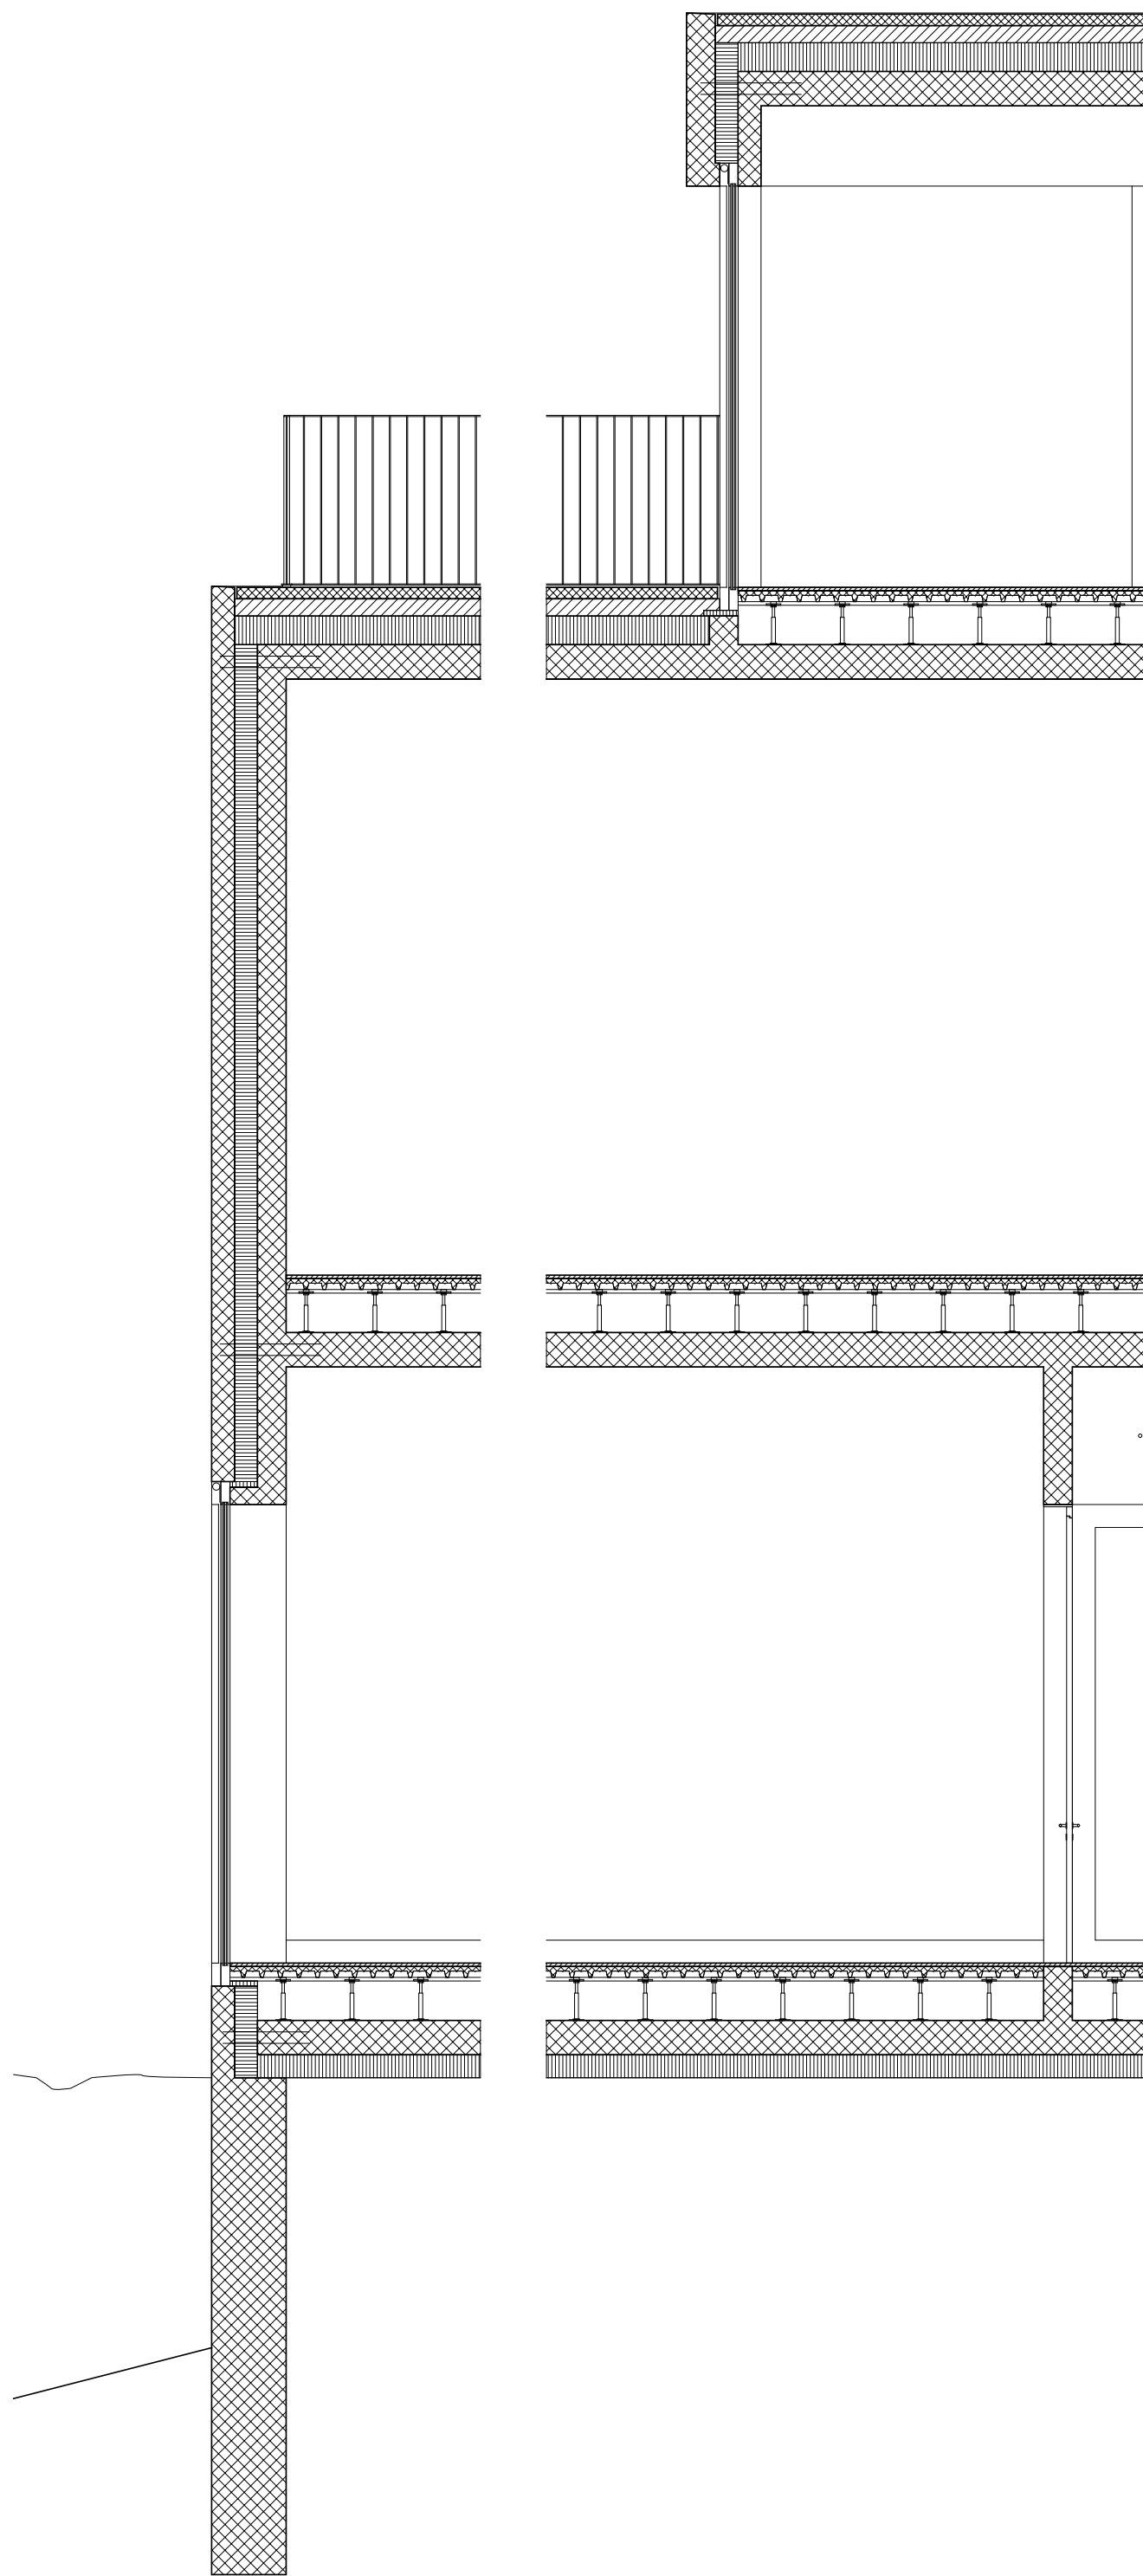

Coupe constructive | 1:50