


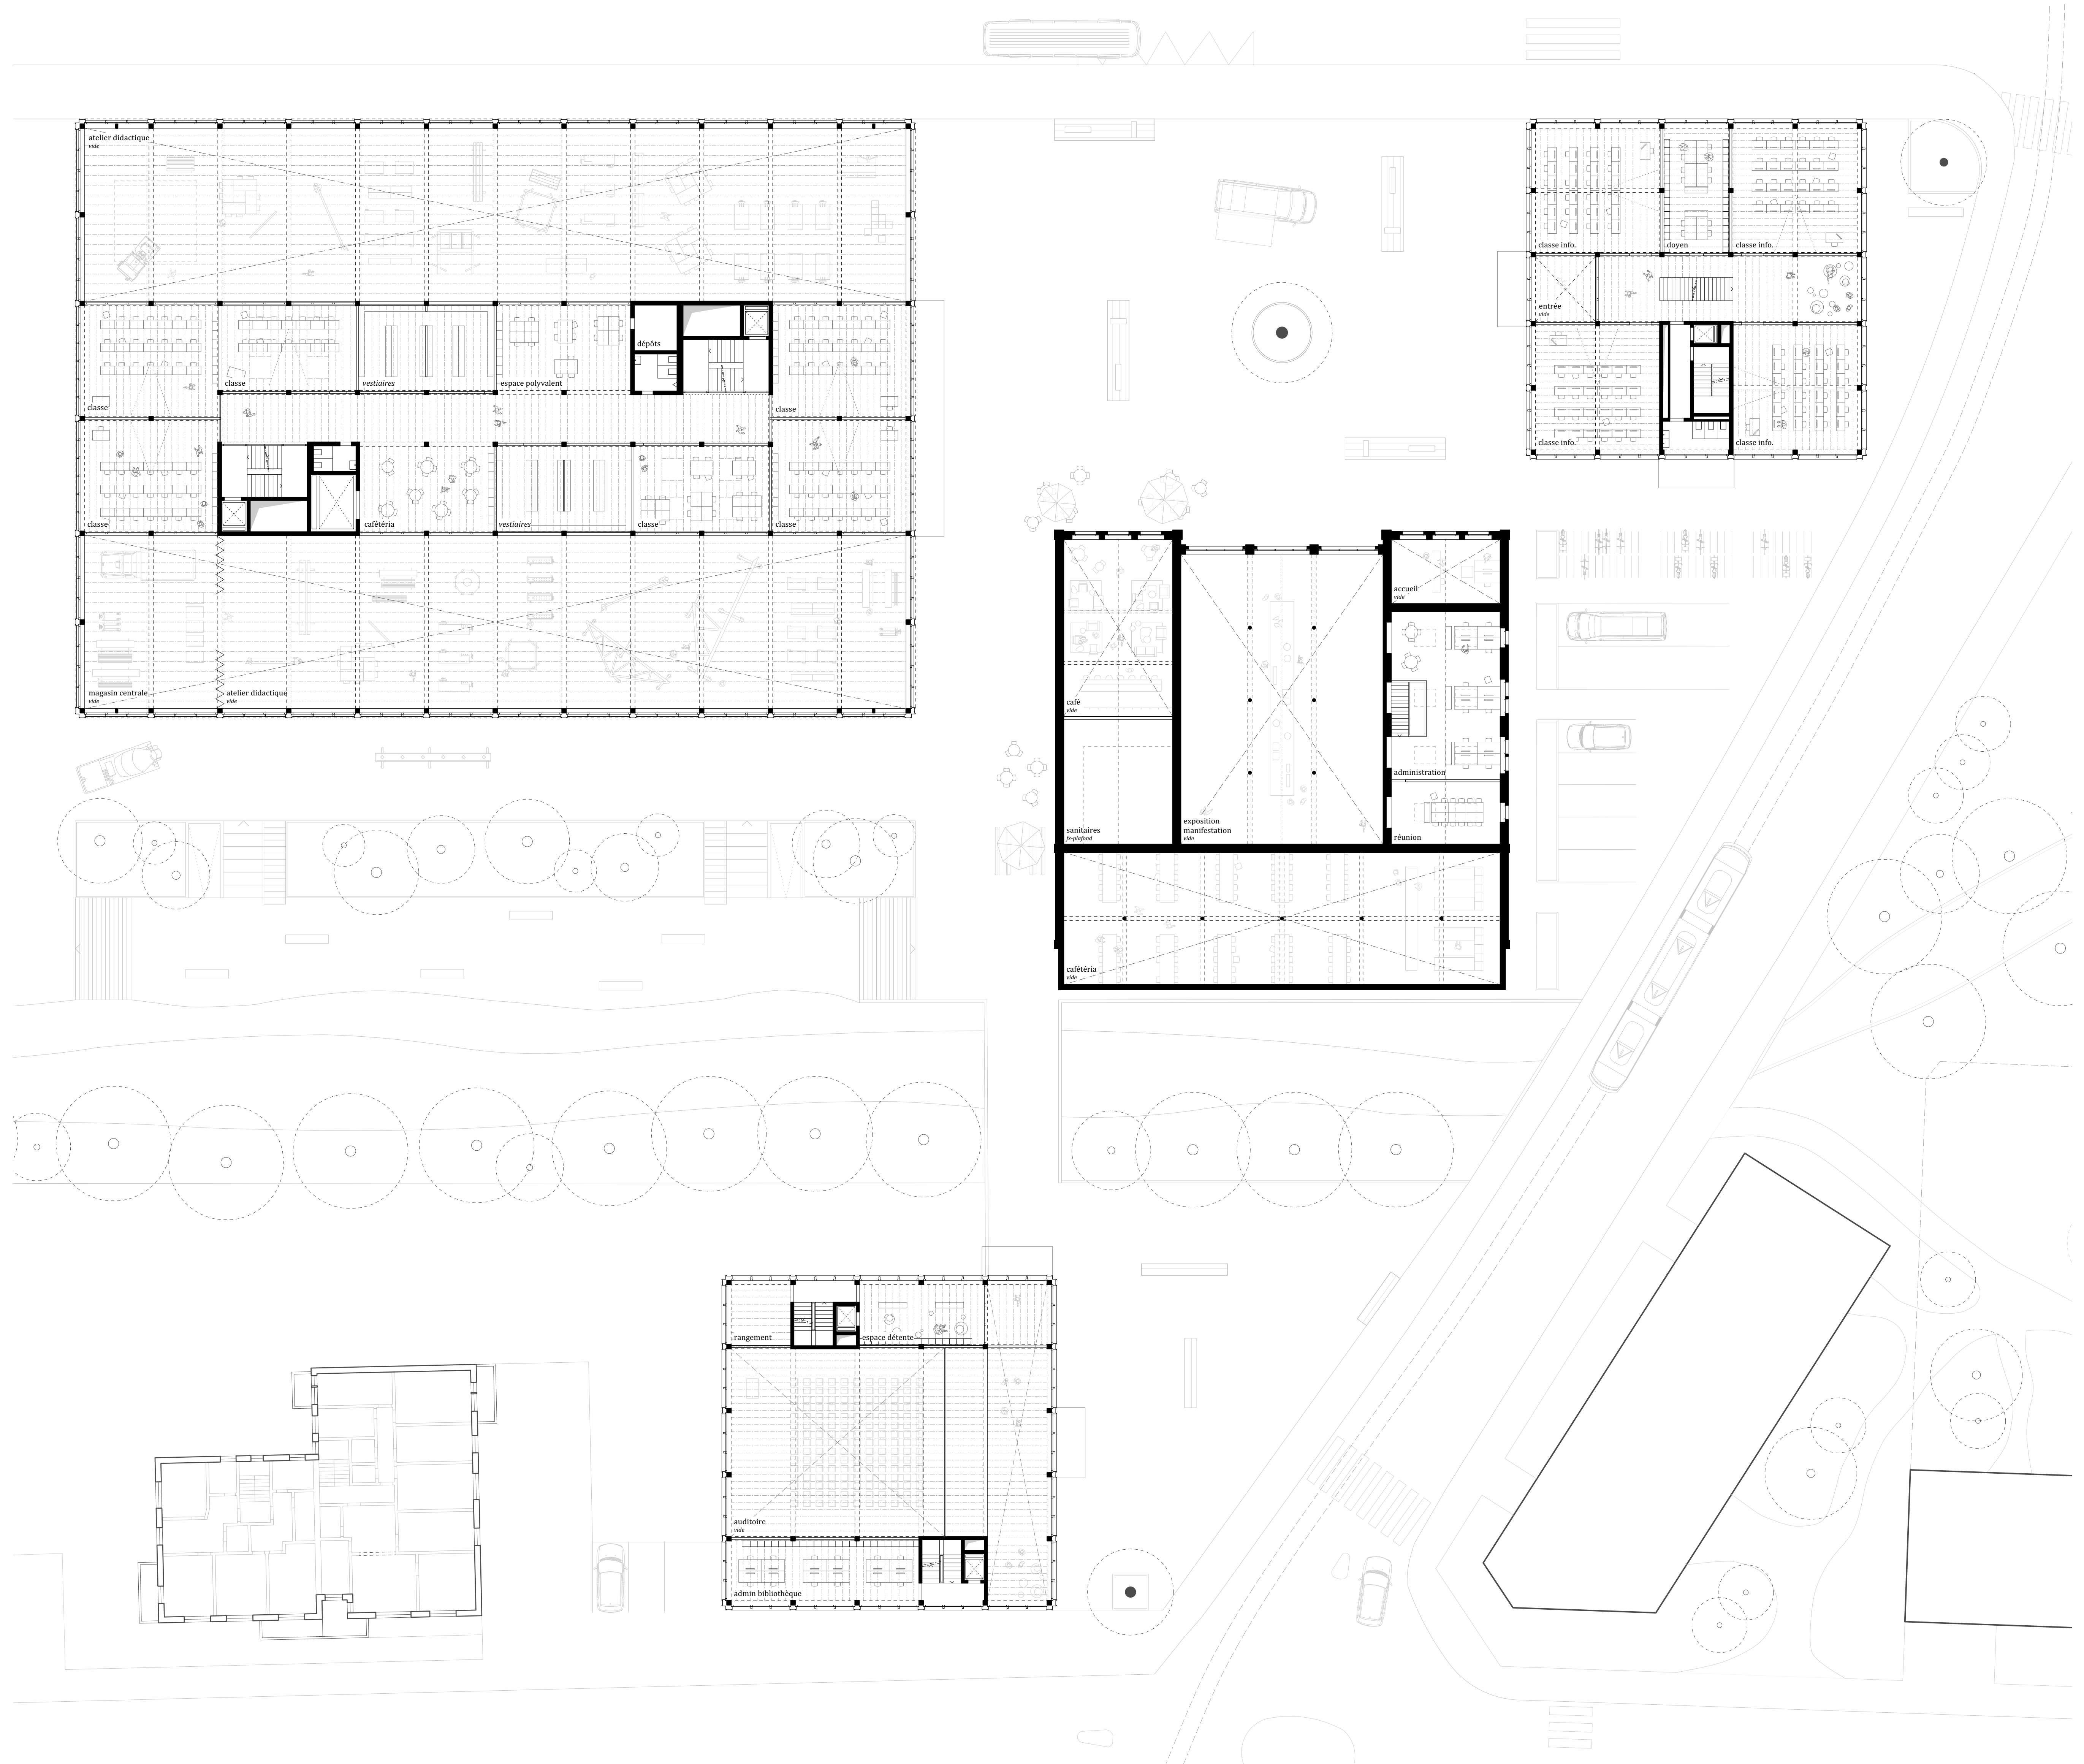

1er étage | 1:200

