


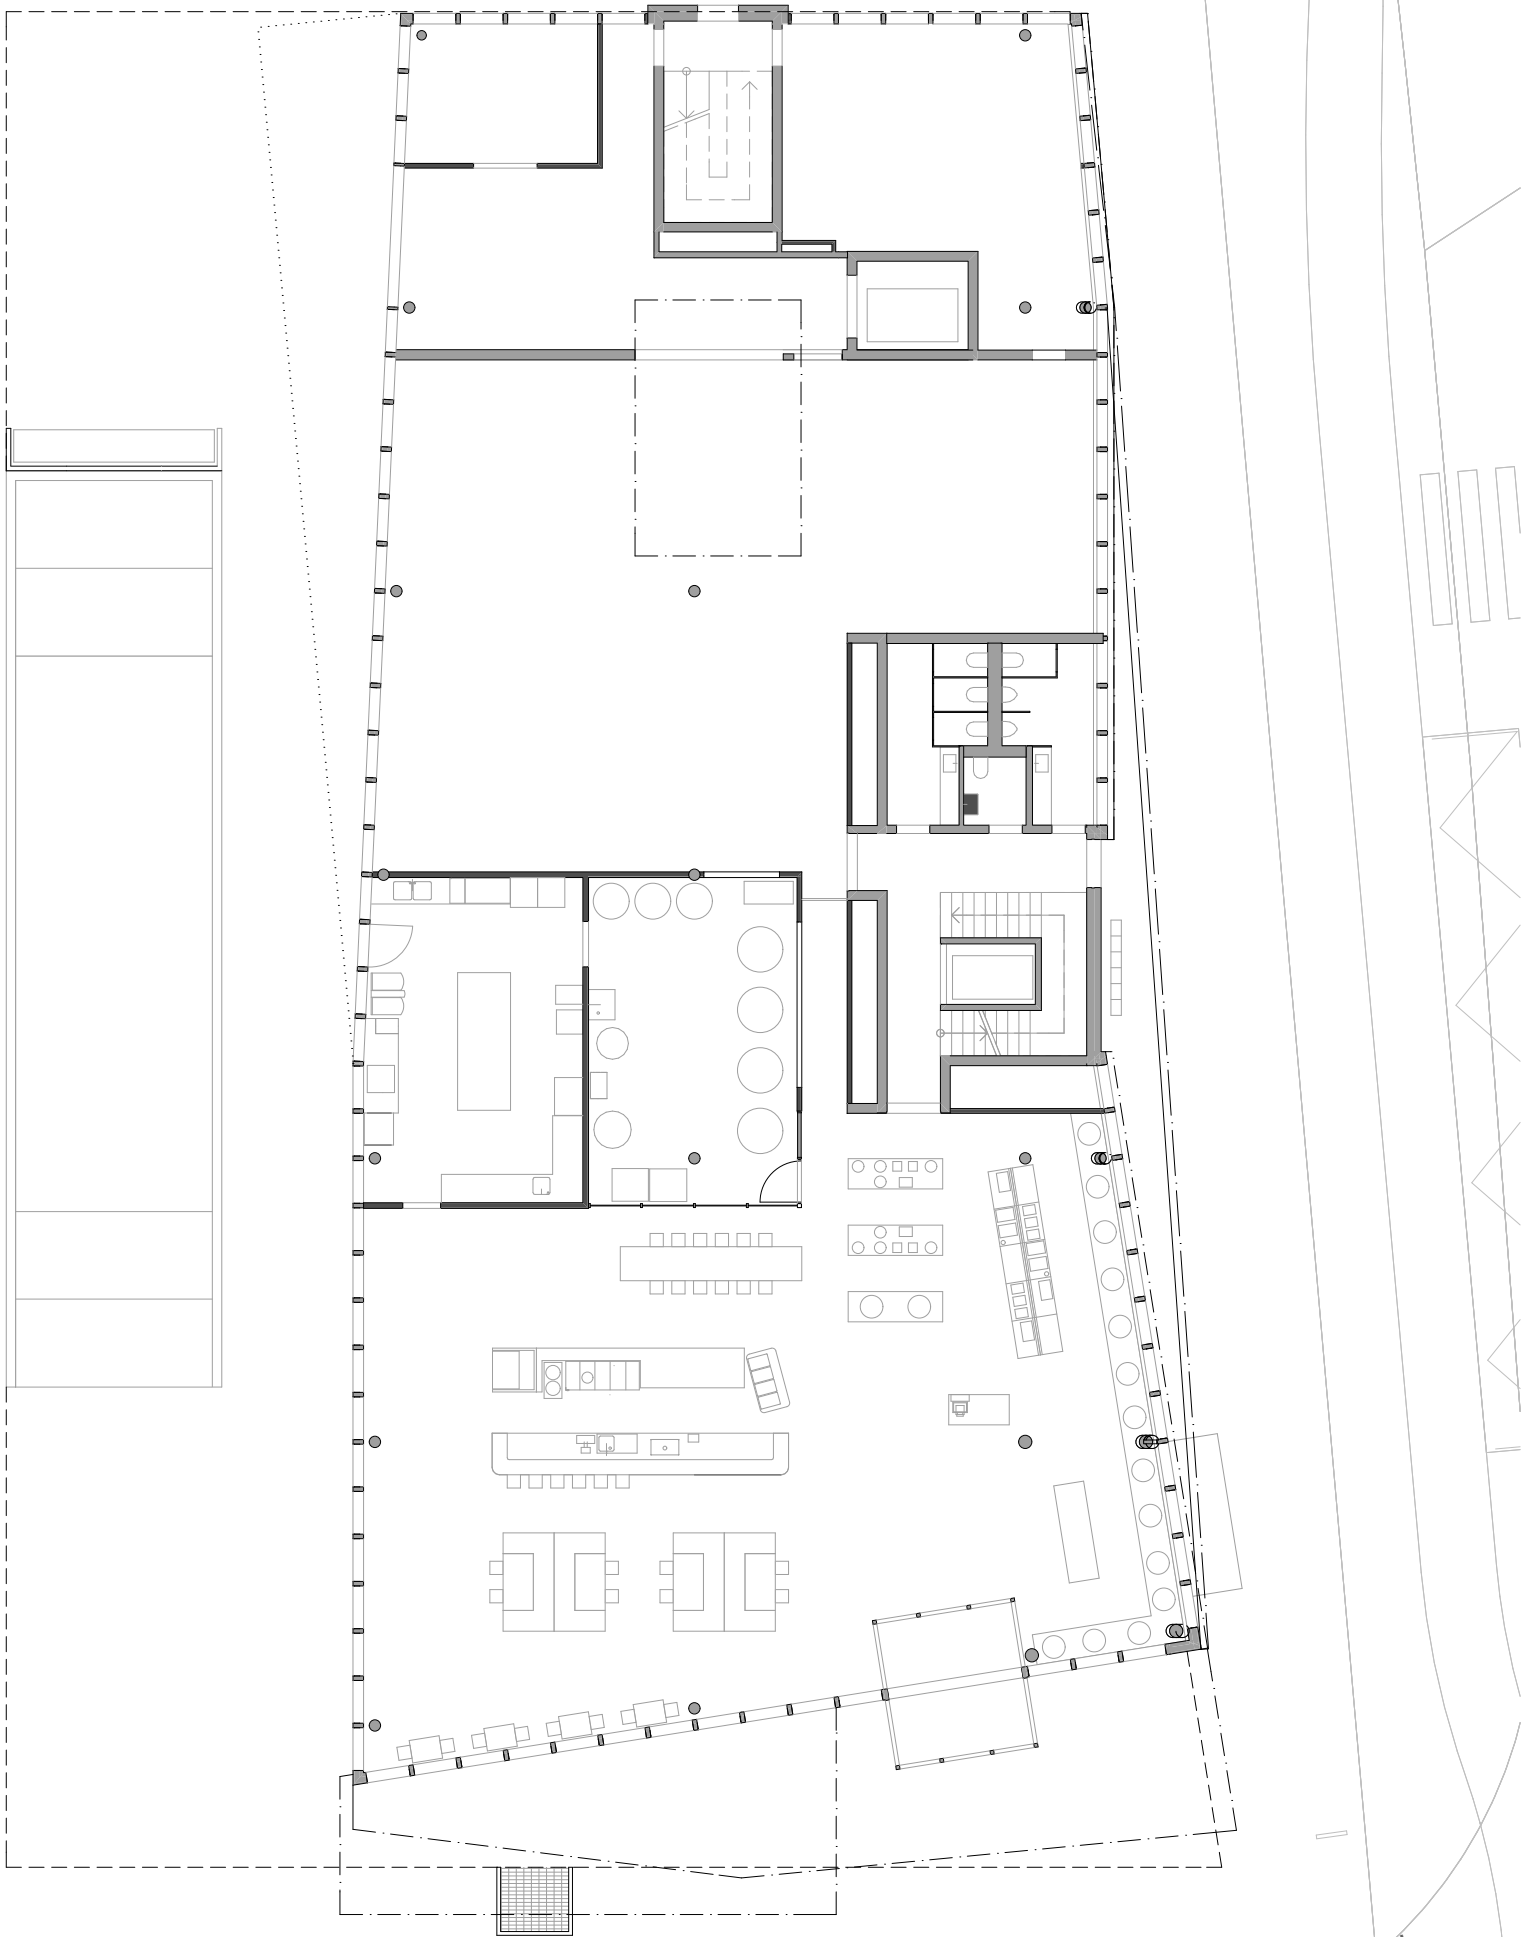

ERDGESCHOSS 1:200

