


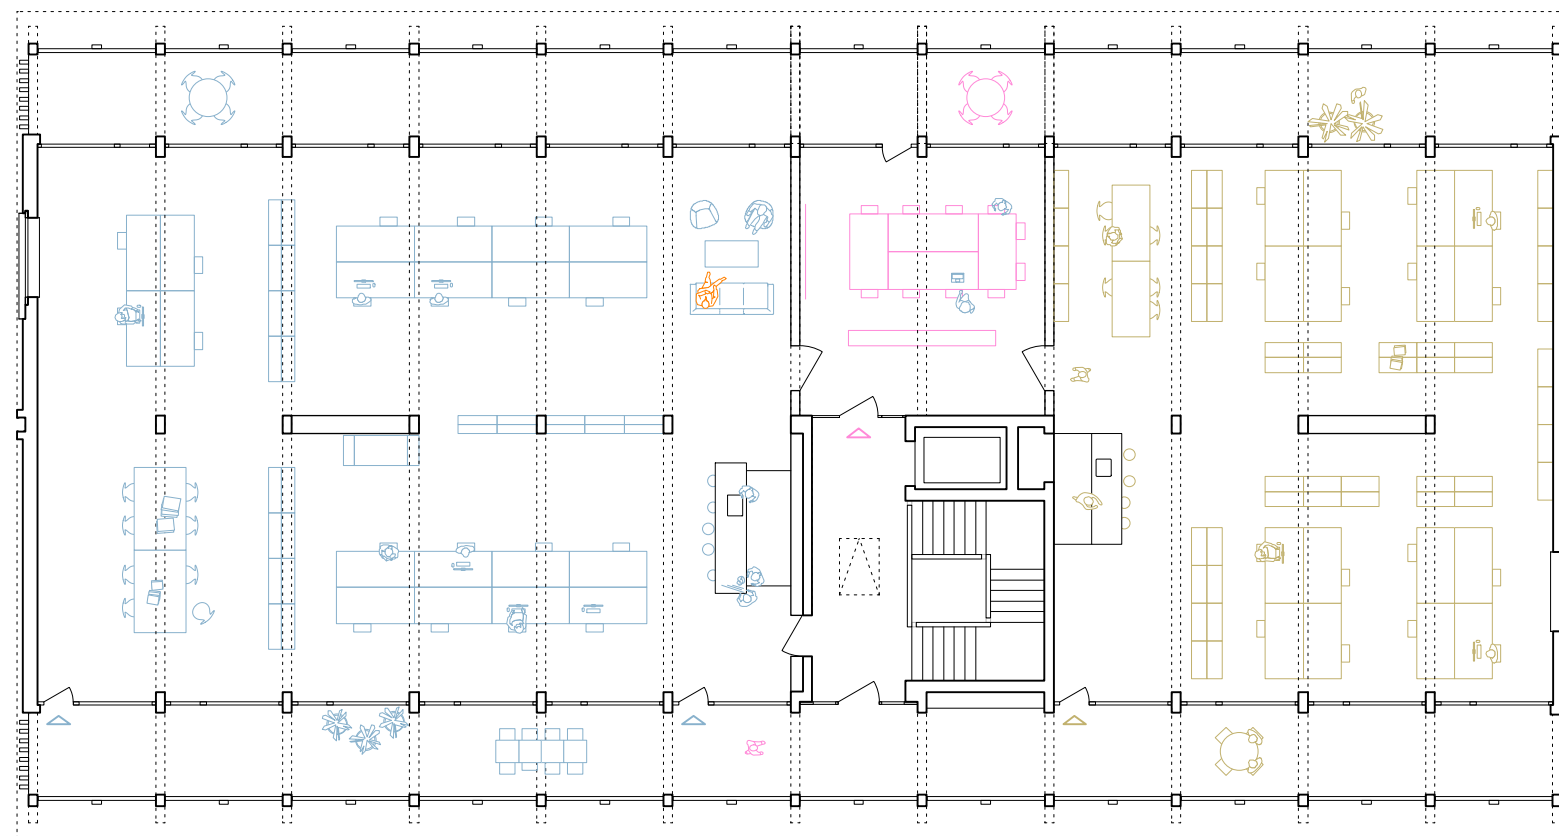

Etage 3 1/200

