


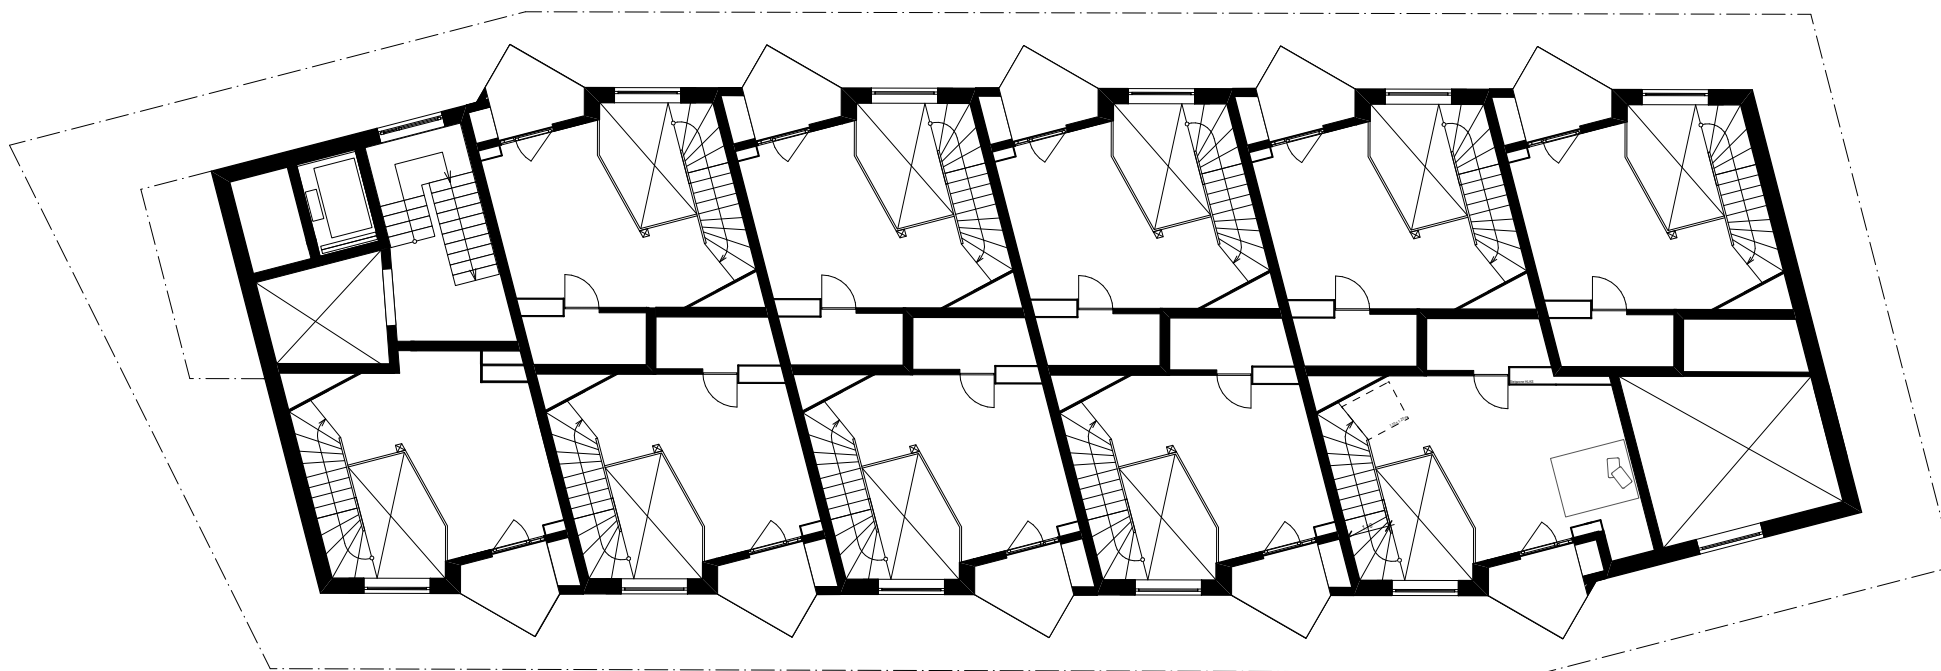

Talacherstrasse «Kibako» Kloten

Grundriss 1. Obergeschoss

0 2 4 10

