


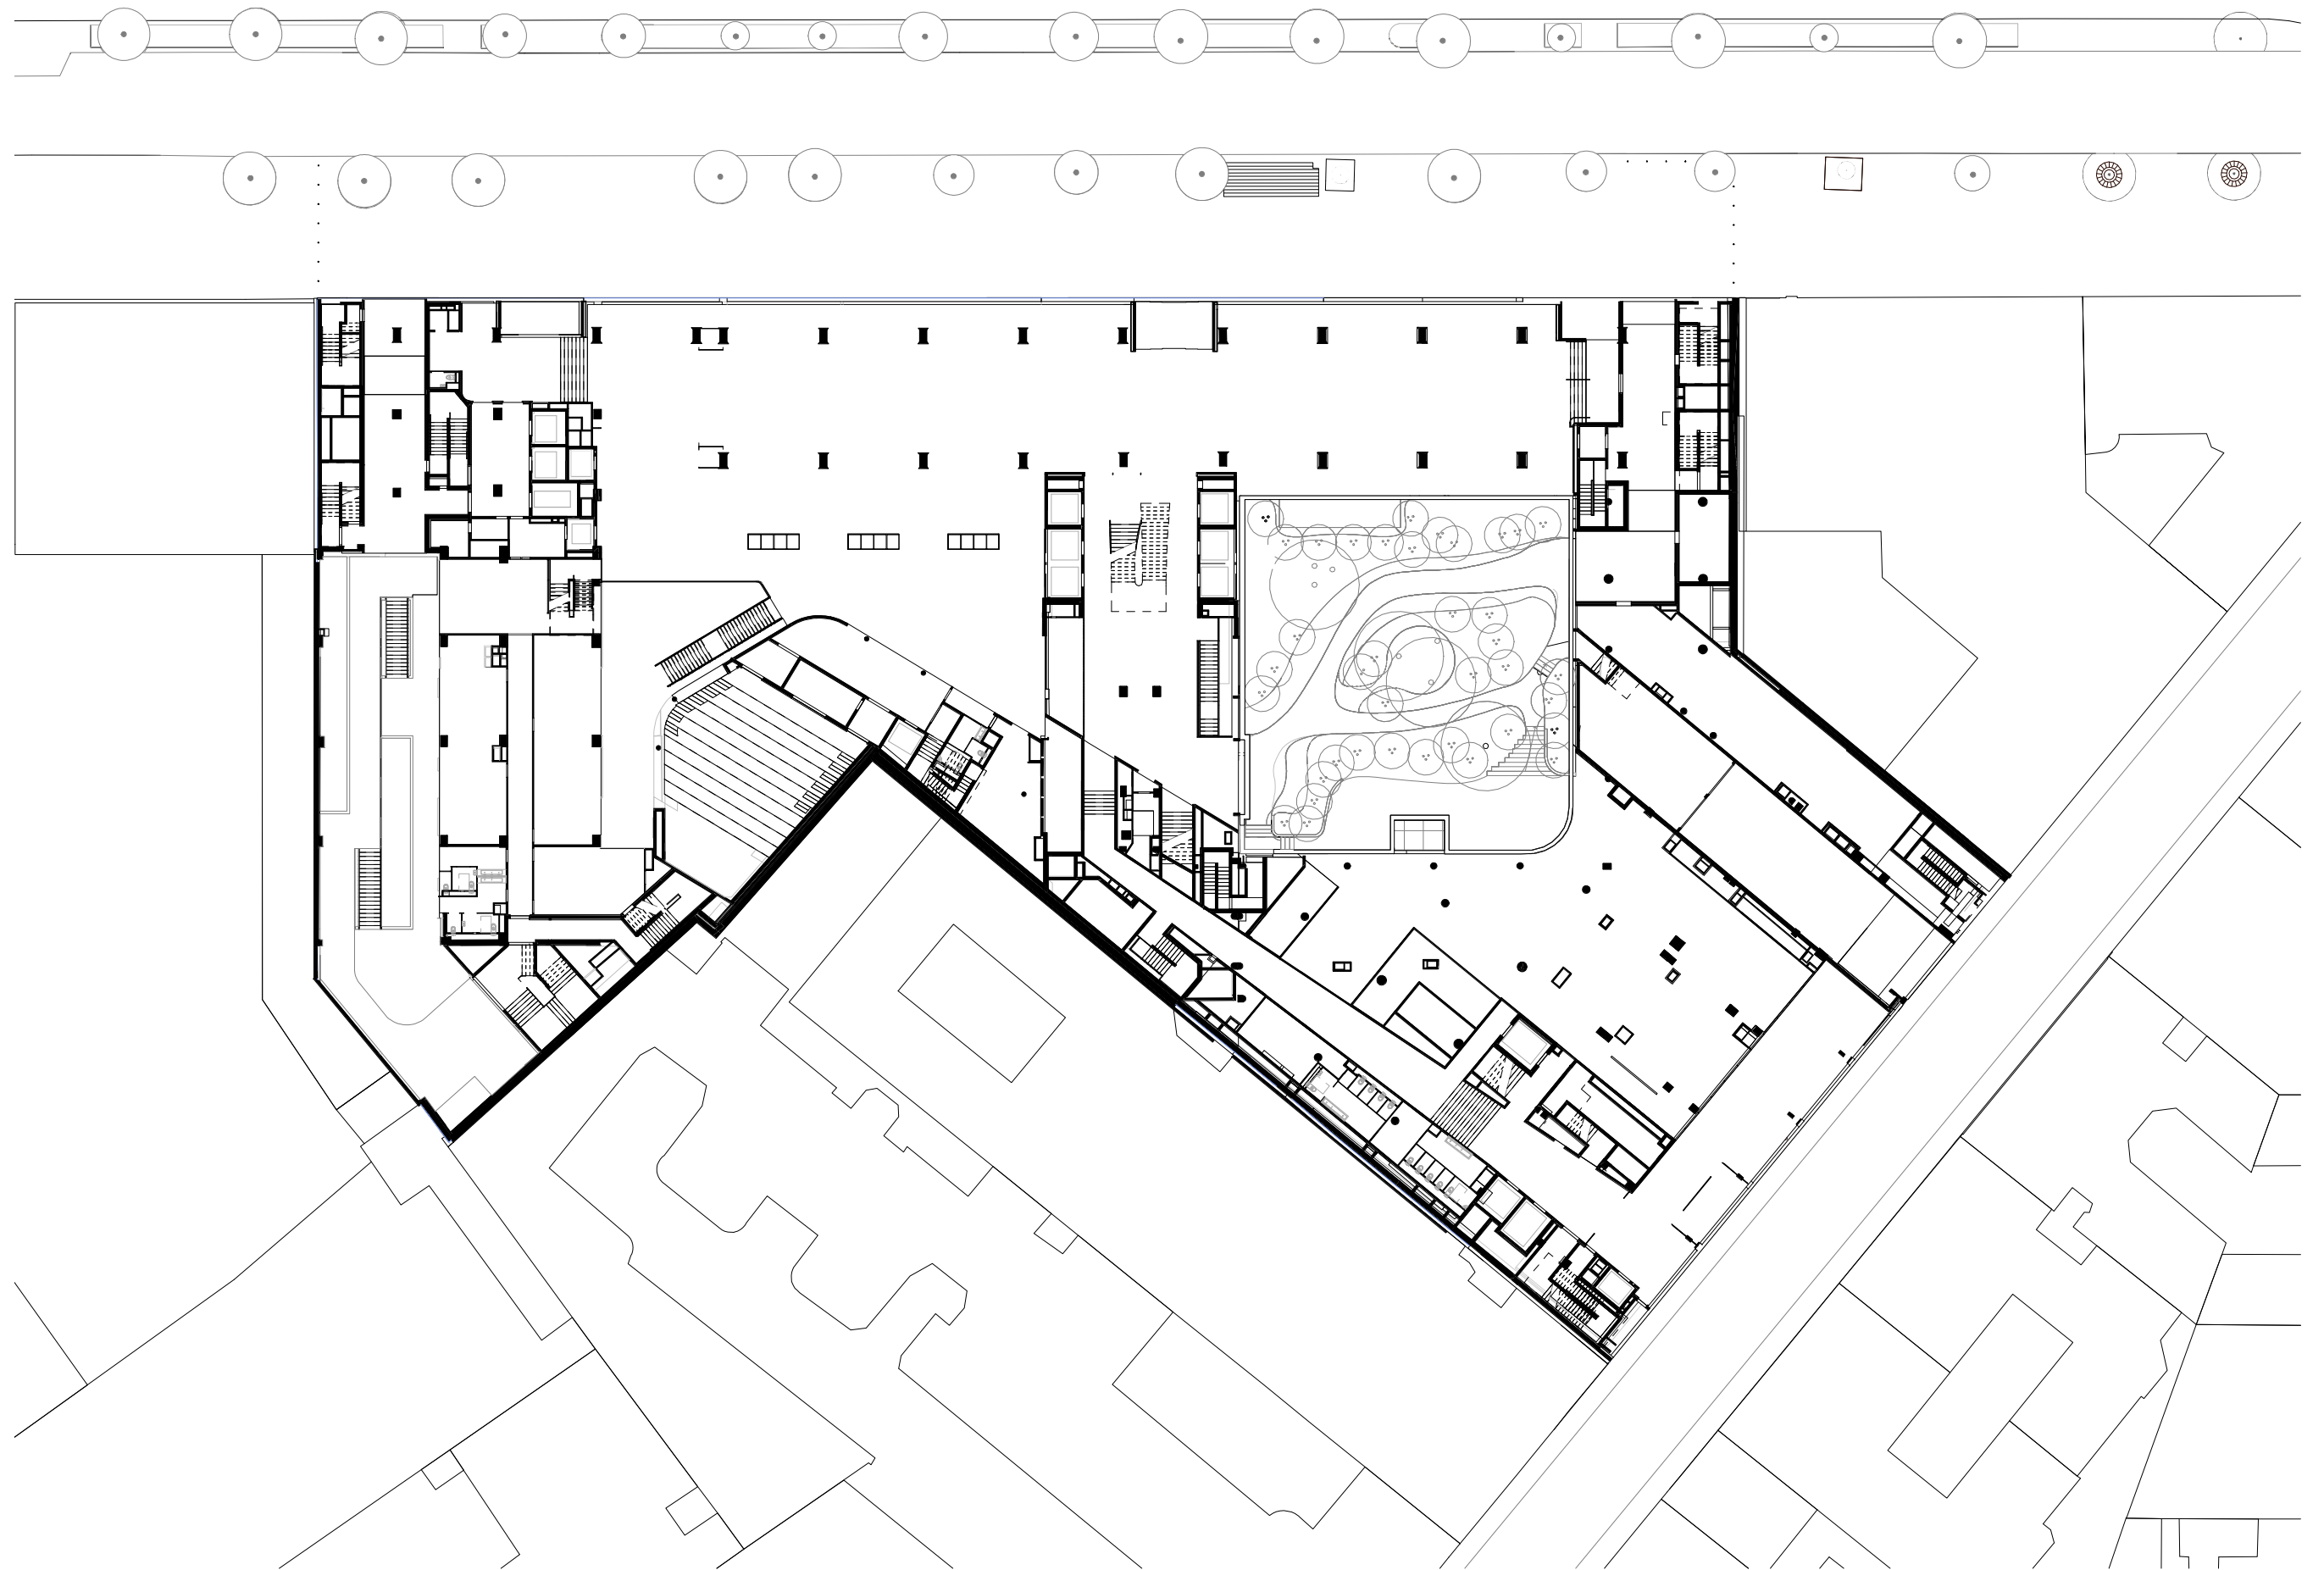

0 5 15 25 m
1 : 500

