


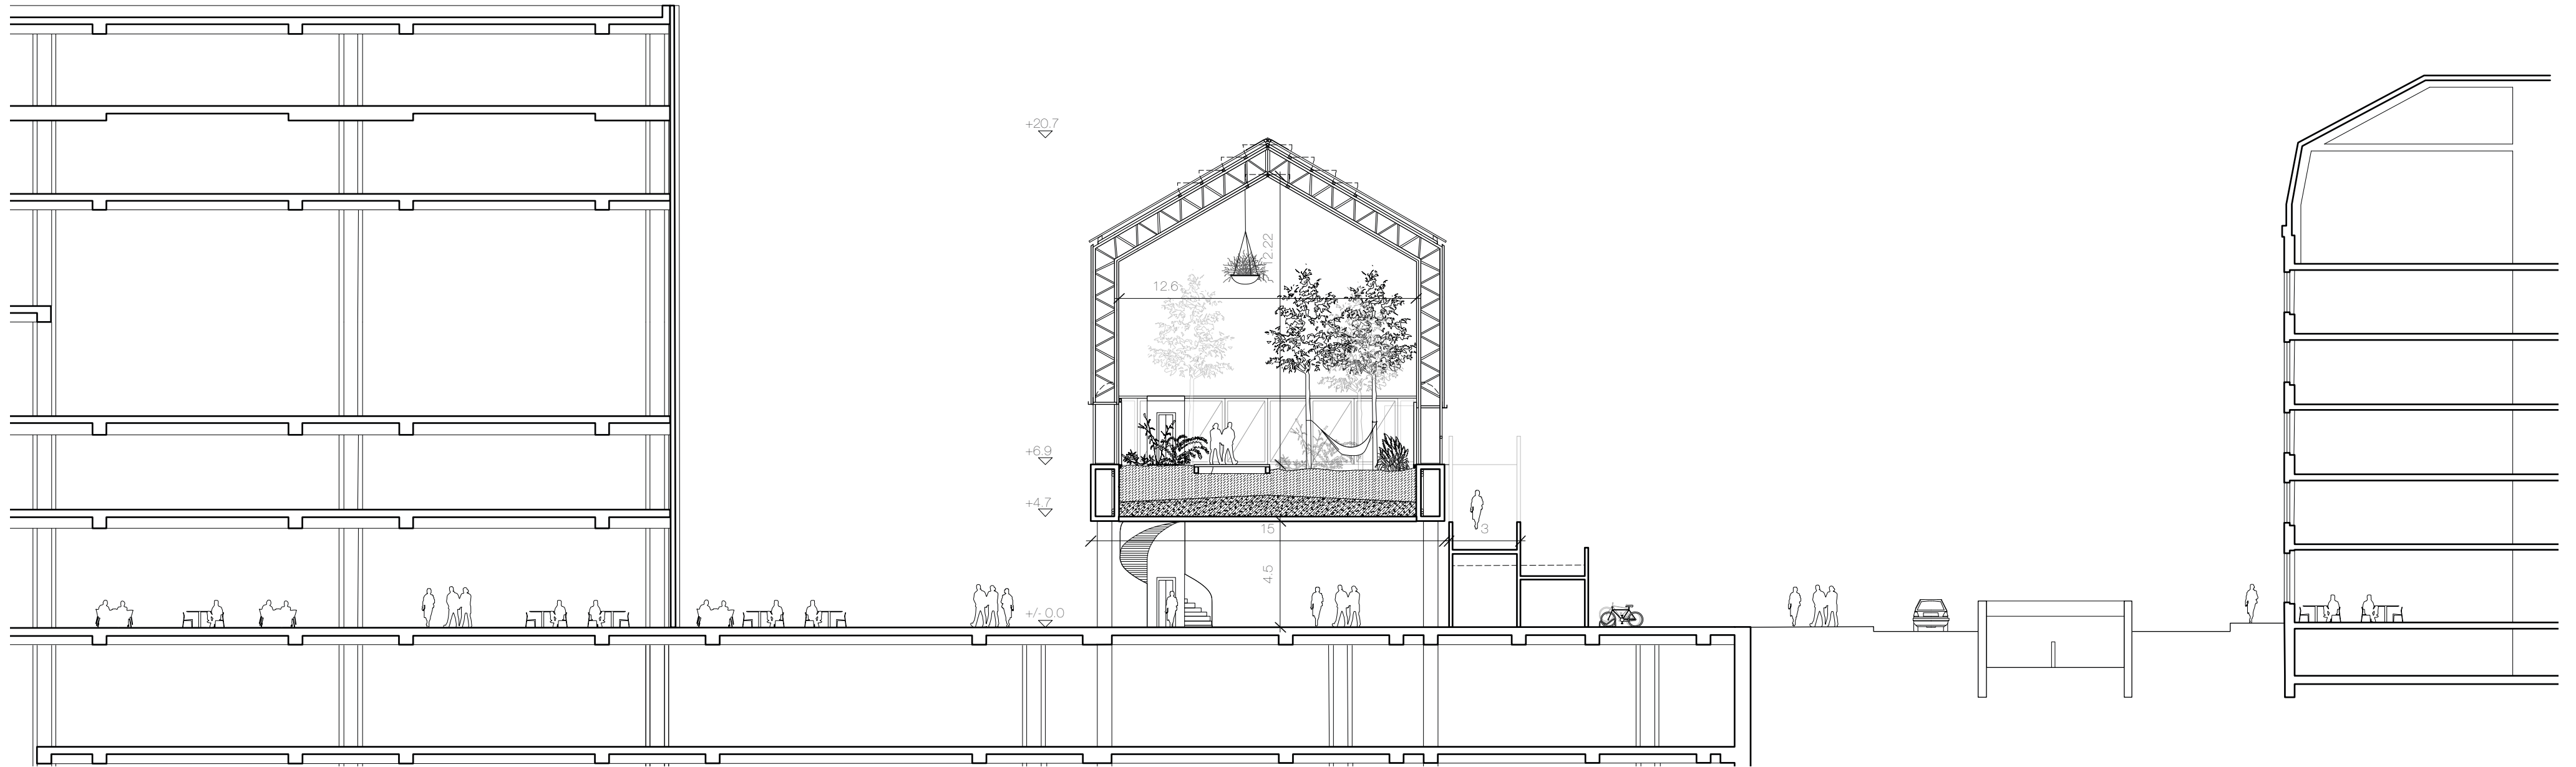

1:200
Schnitt 1-1