


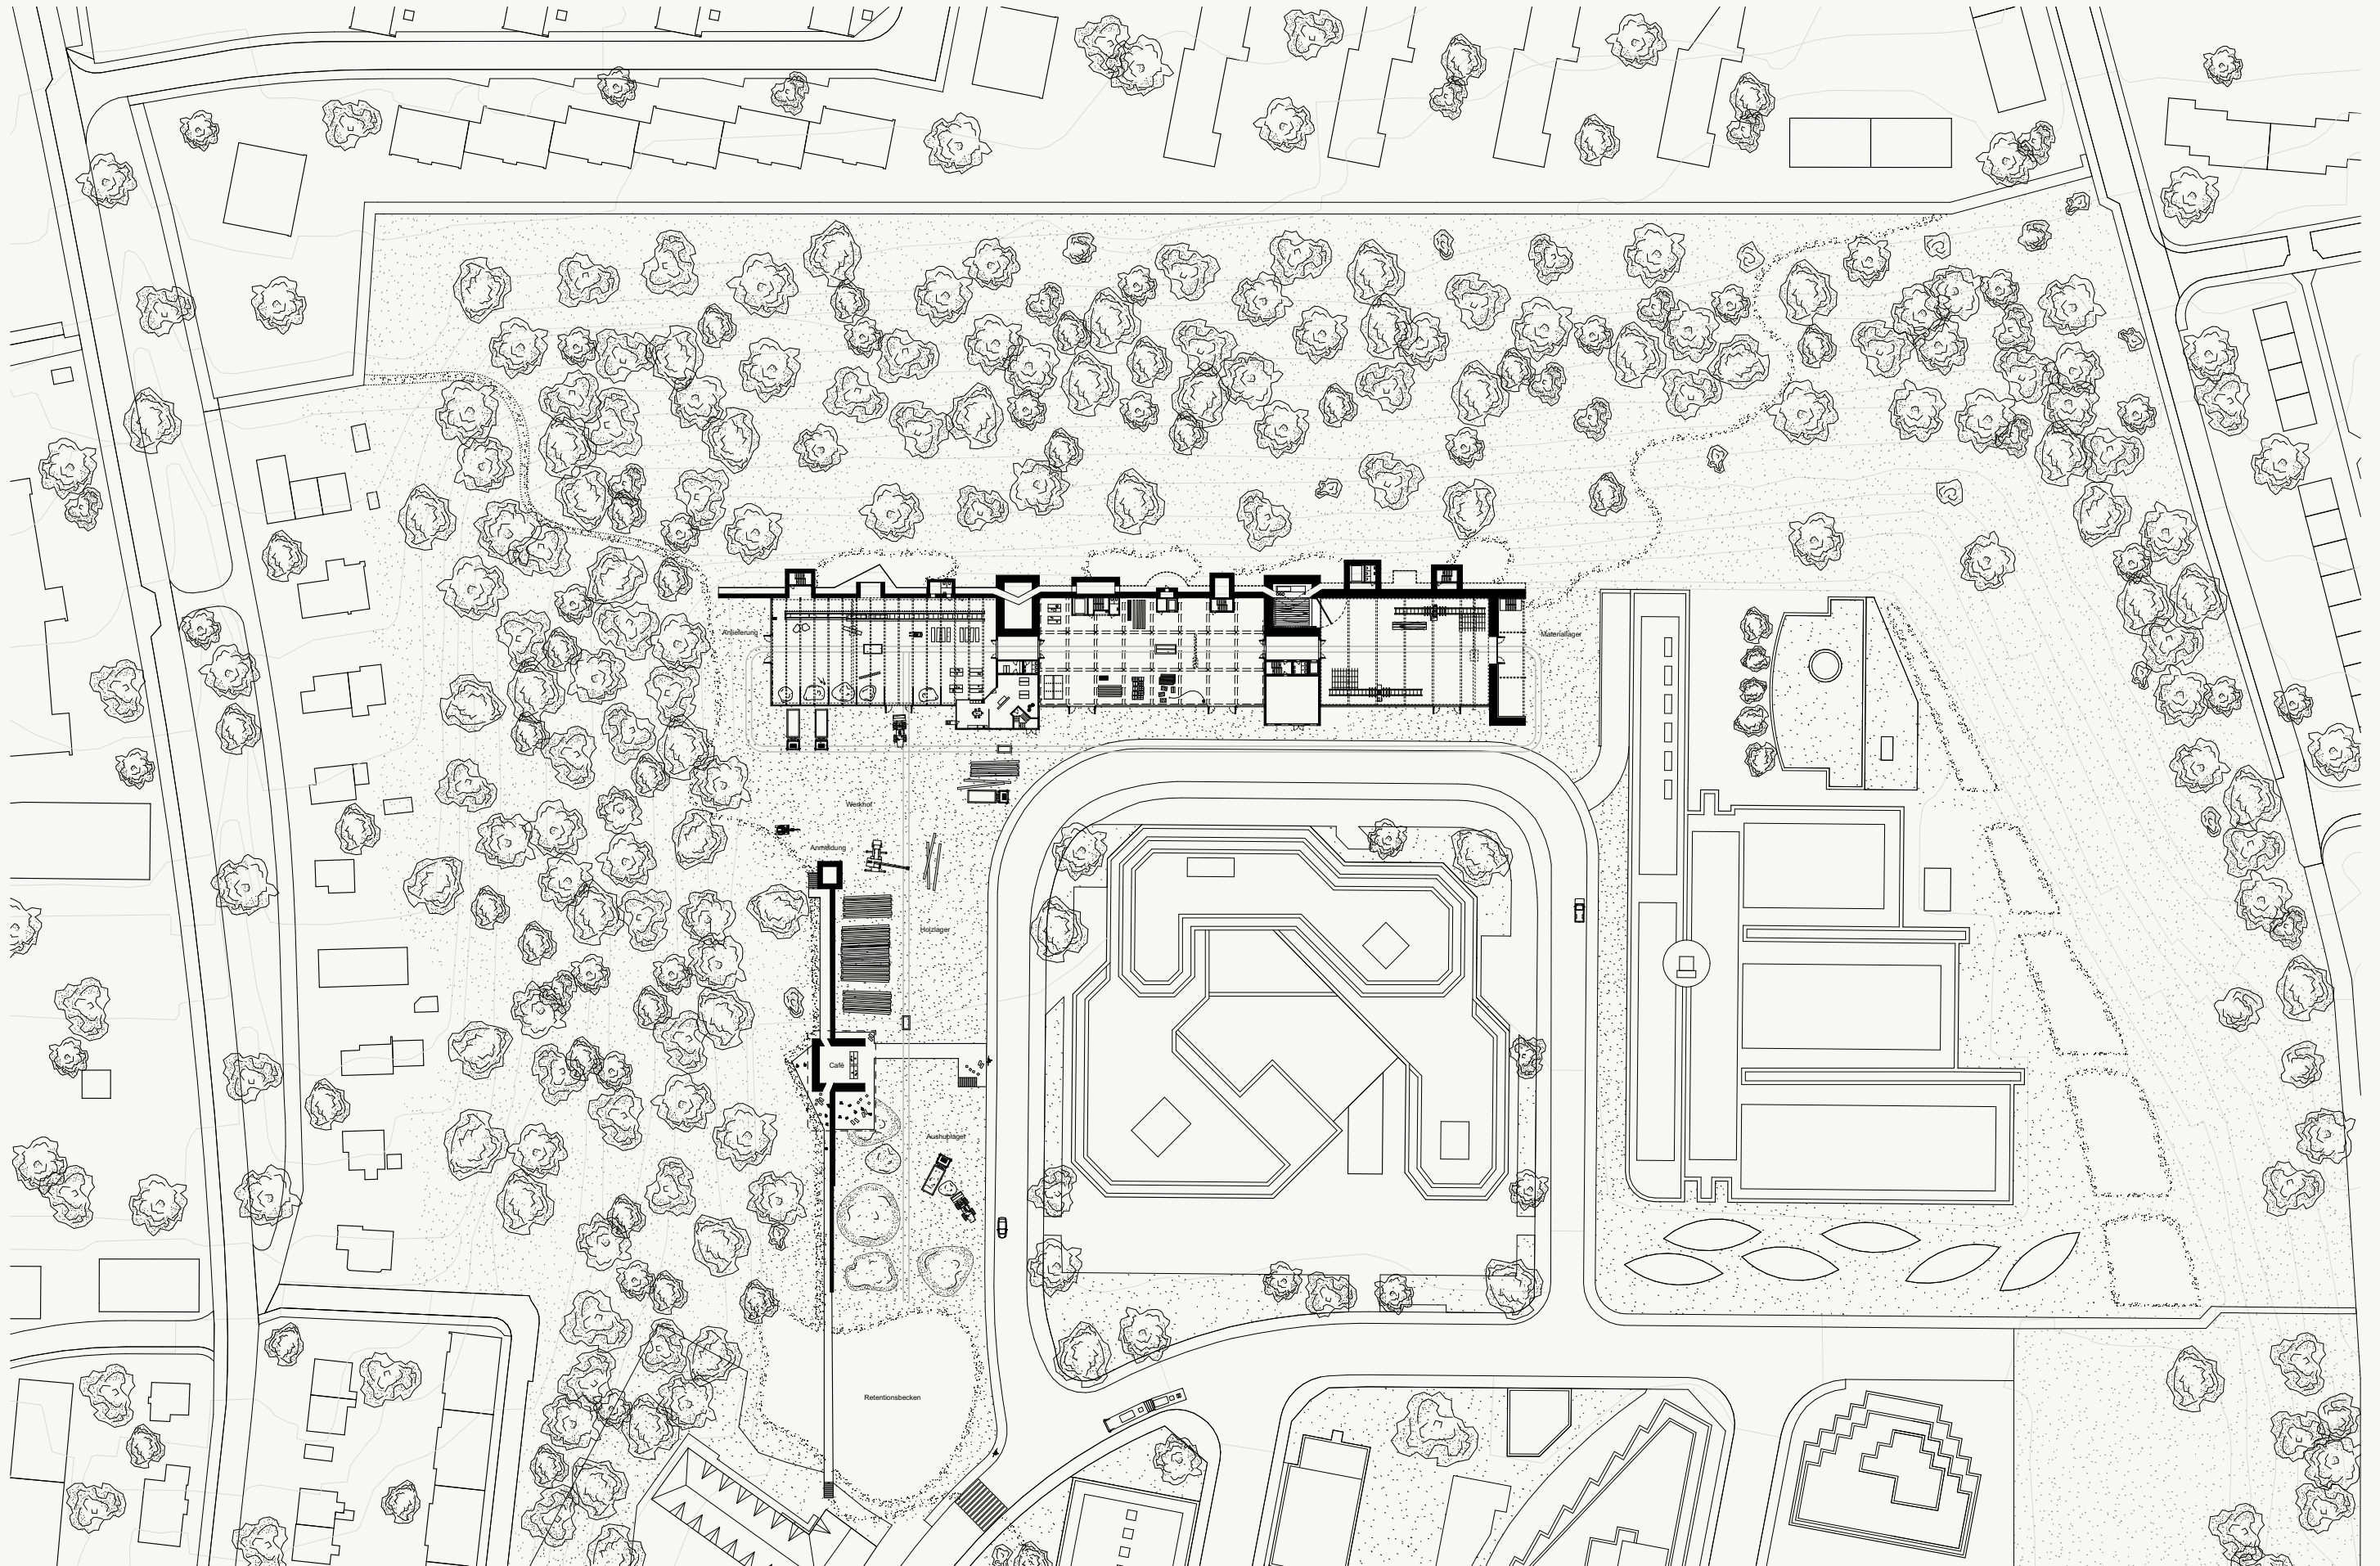

0 20 40 60

LAGEPLAN
BINZAREAL

