


IMPLANTATION SON

1502 AMA
EXPO MEG03
GENEVE

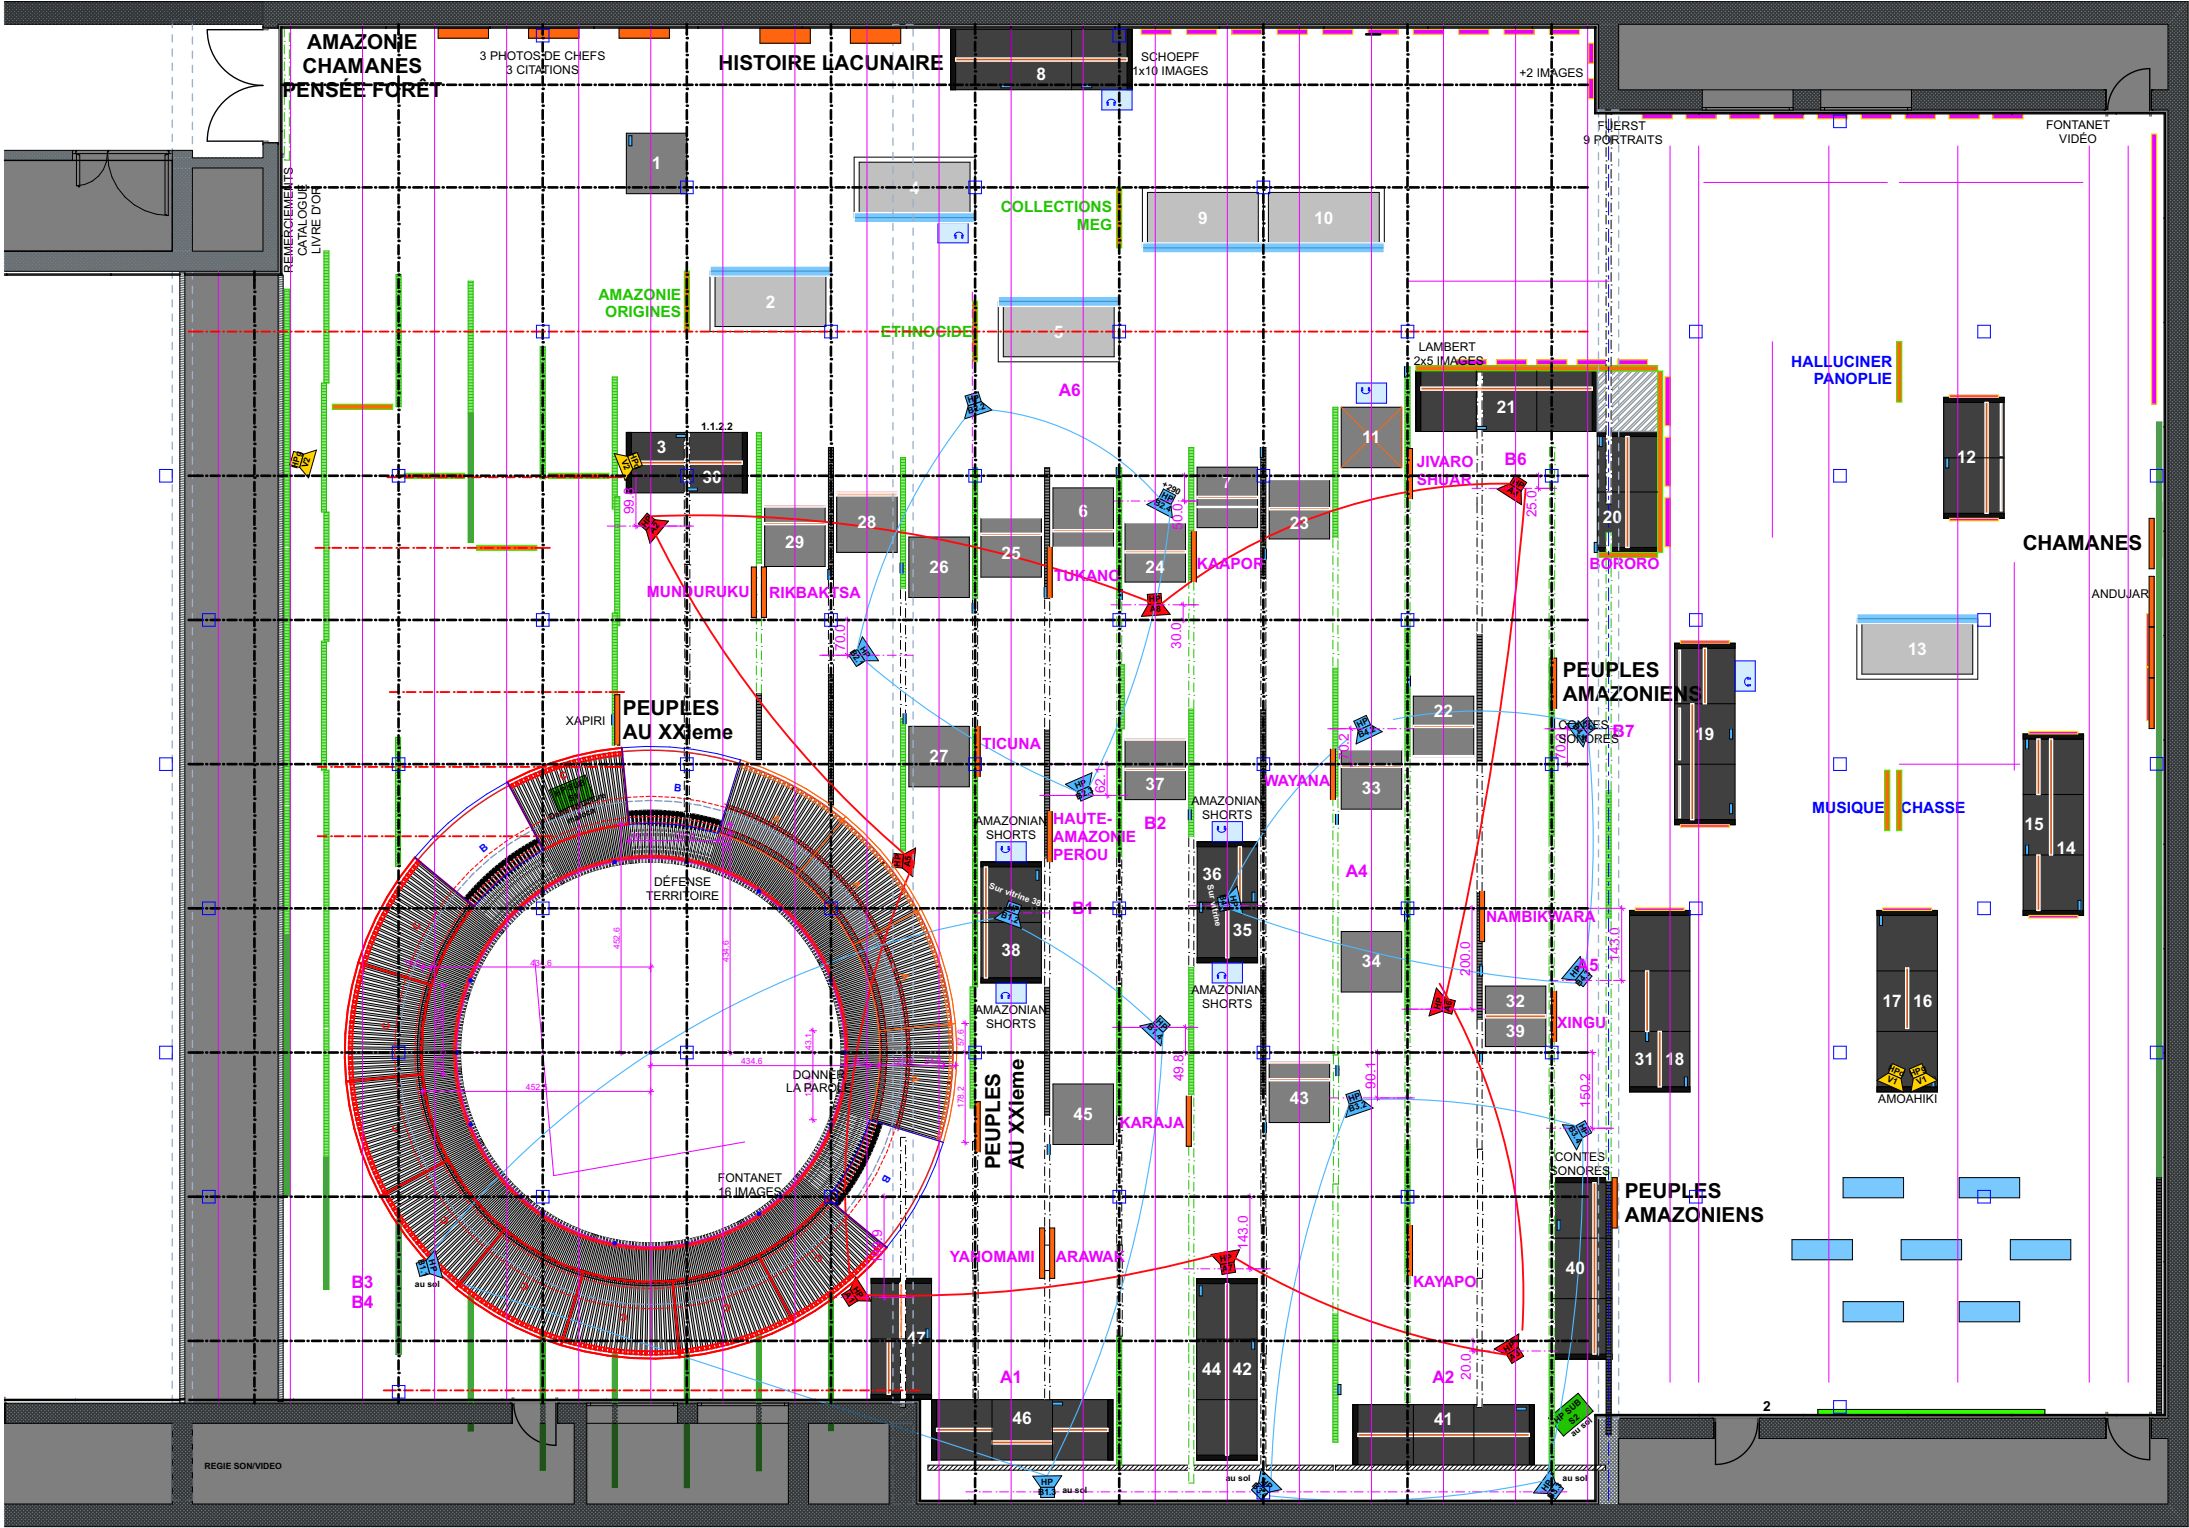

K&F GRAVIS

K&F PASSIO

A1 = 27m plafond
A2 = 52m plafond
A3 = 40m plafond
A4 = 45m plafond
A5 = 41m plafond
A6 = 51m plafond
A7 = 35m plafond
A8 = 47m plafond

S1 = 60m sol
S2 = 46m sol

B1.1 = 23m sol
B1.2 = 40m alt +300
B1.3 = 38m sol
B1.4 = 45m plafond

B2.1 = 48m plafond
B2.2 = 47m plafond
B2.3 = 44m plafond
B2.4 = 40m alt +300

B3.1 = 42m sol
B3.2 = 50m plafond
B3.3 = 48m sol
B3.4 = 54m plafond

B4.1 = 45m alt +300
B4.2 = 51m alt +300
B4.3 = 51m plafond
B4.4 = 54m plafond