


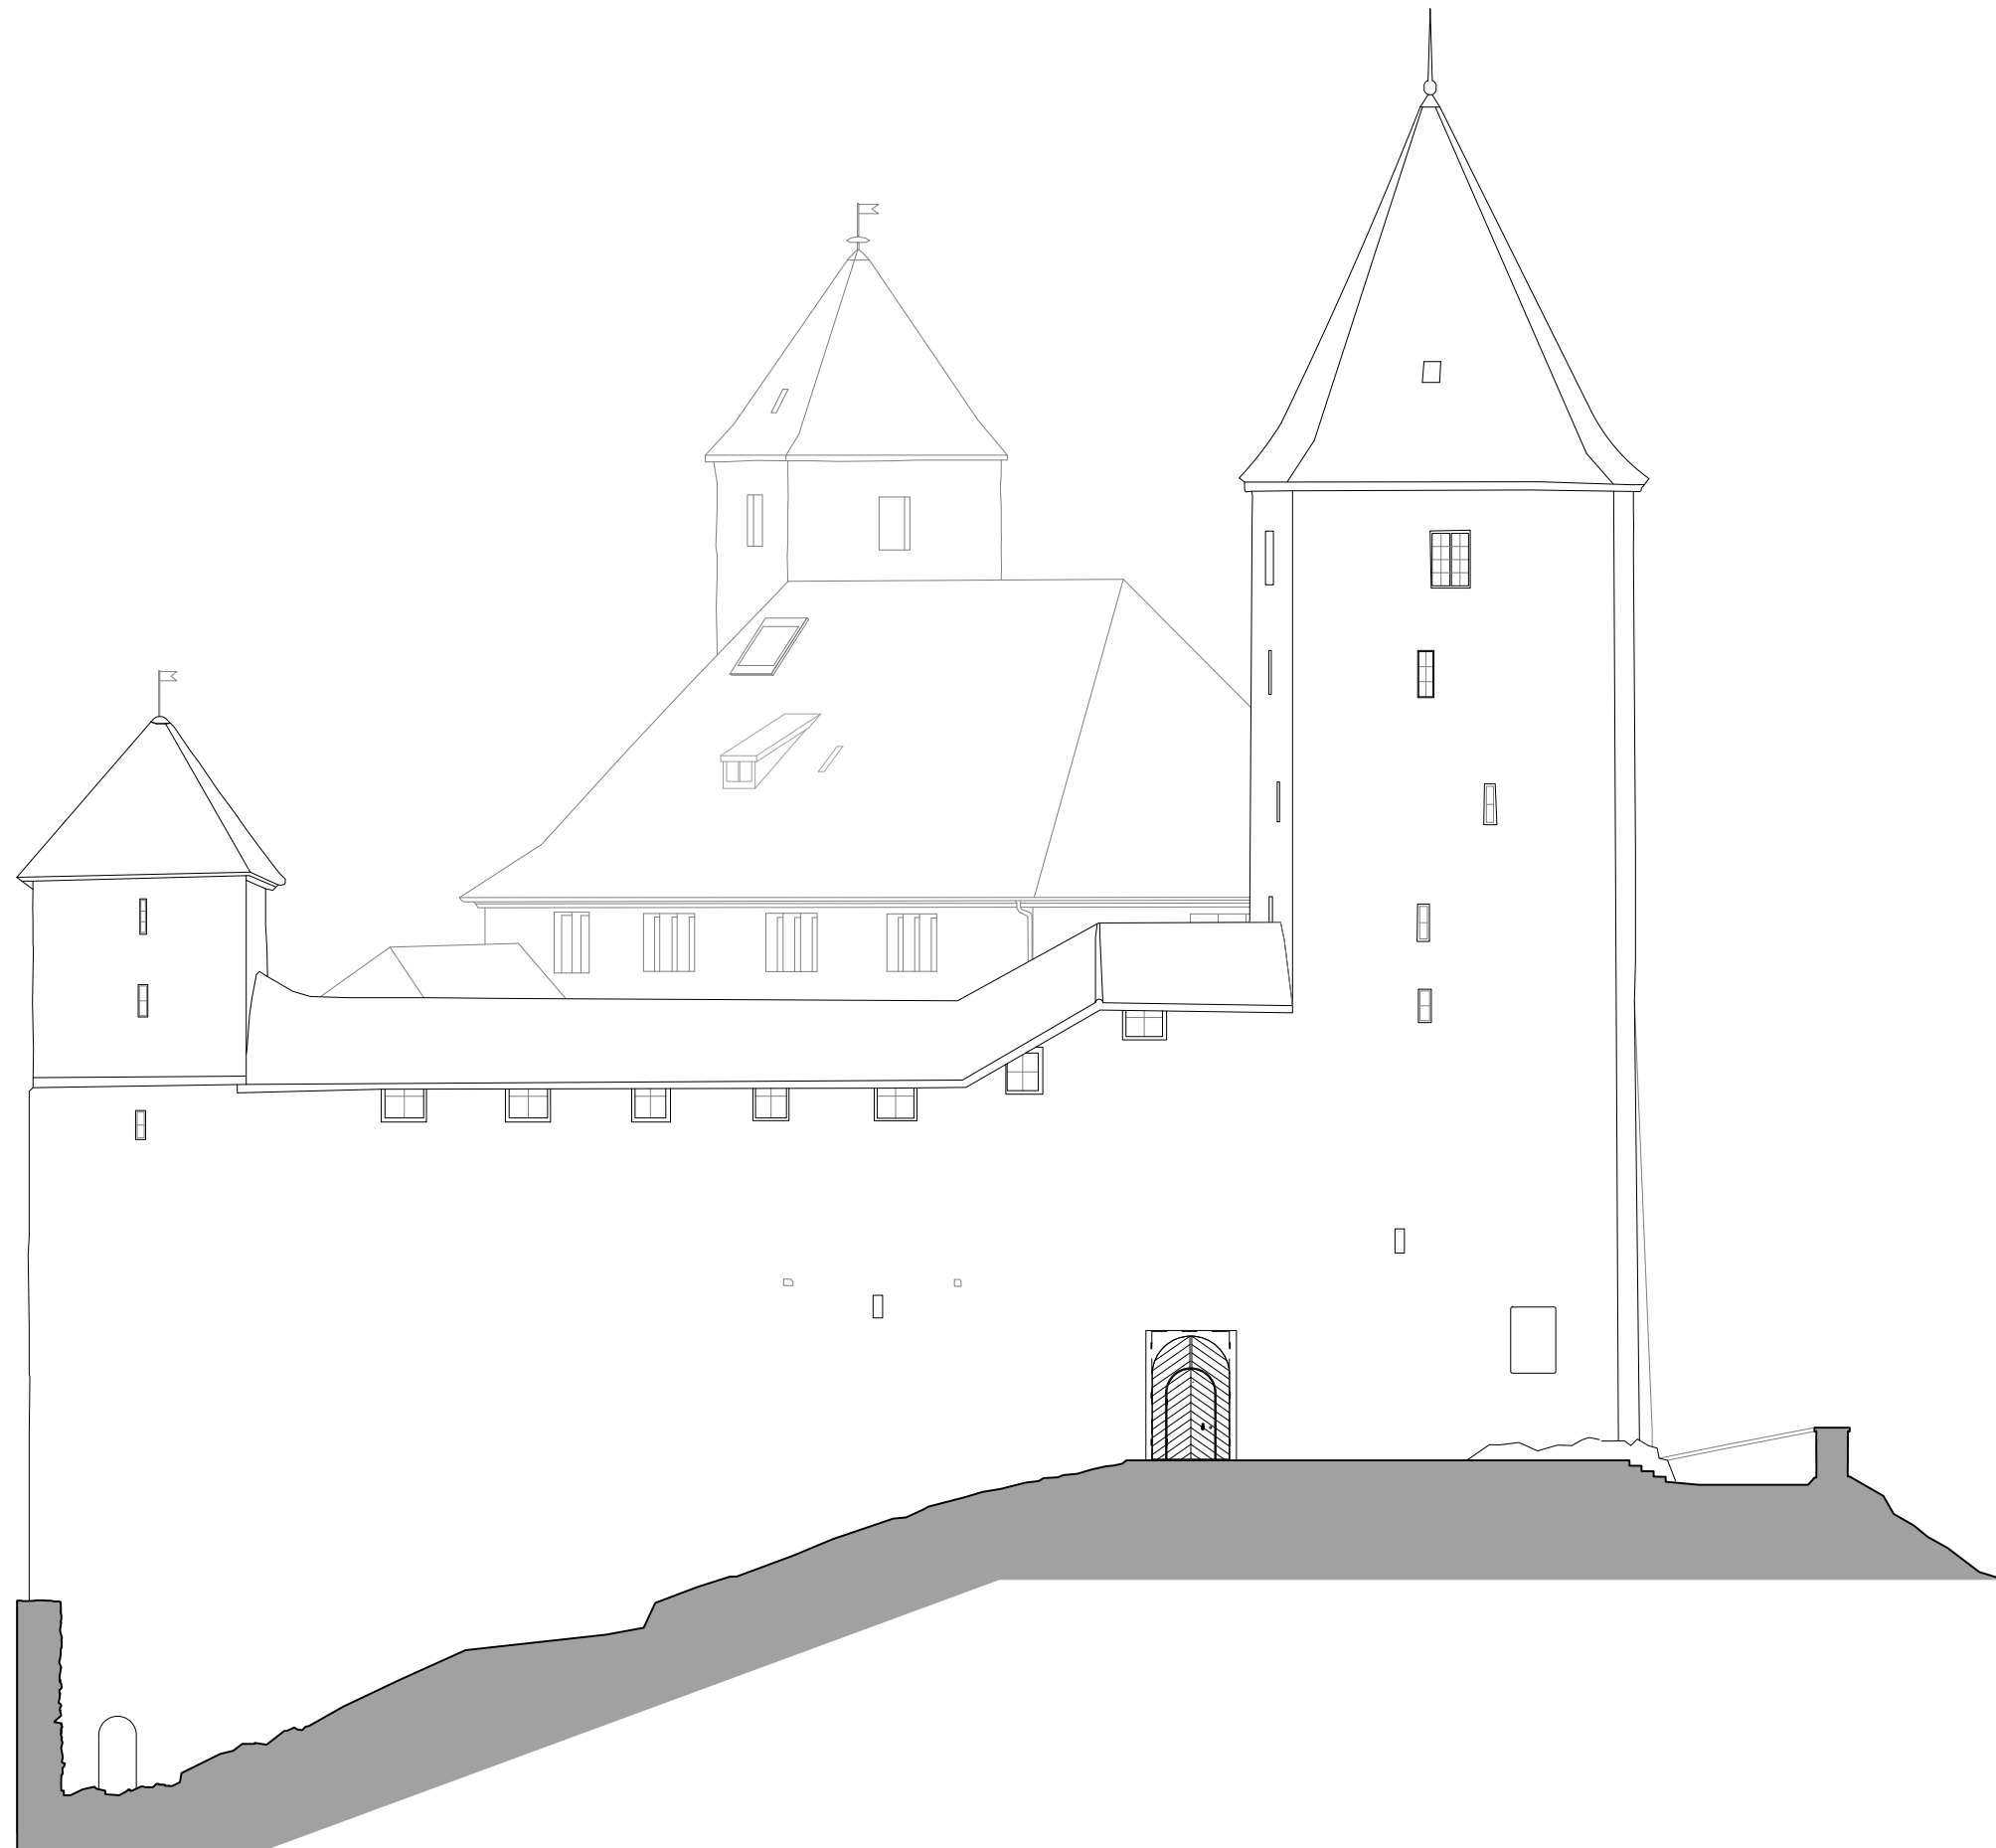

PARK-PU-JACO_SchlossRapperswil_2018-2024
Aussen W 1:200