


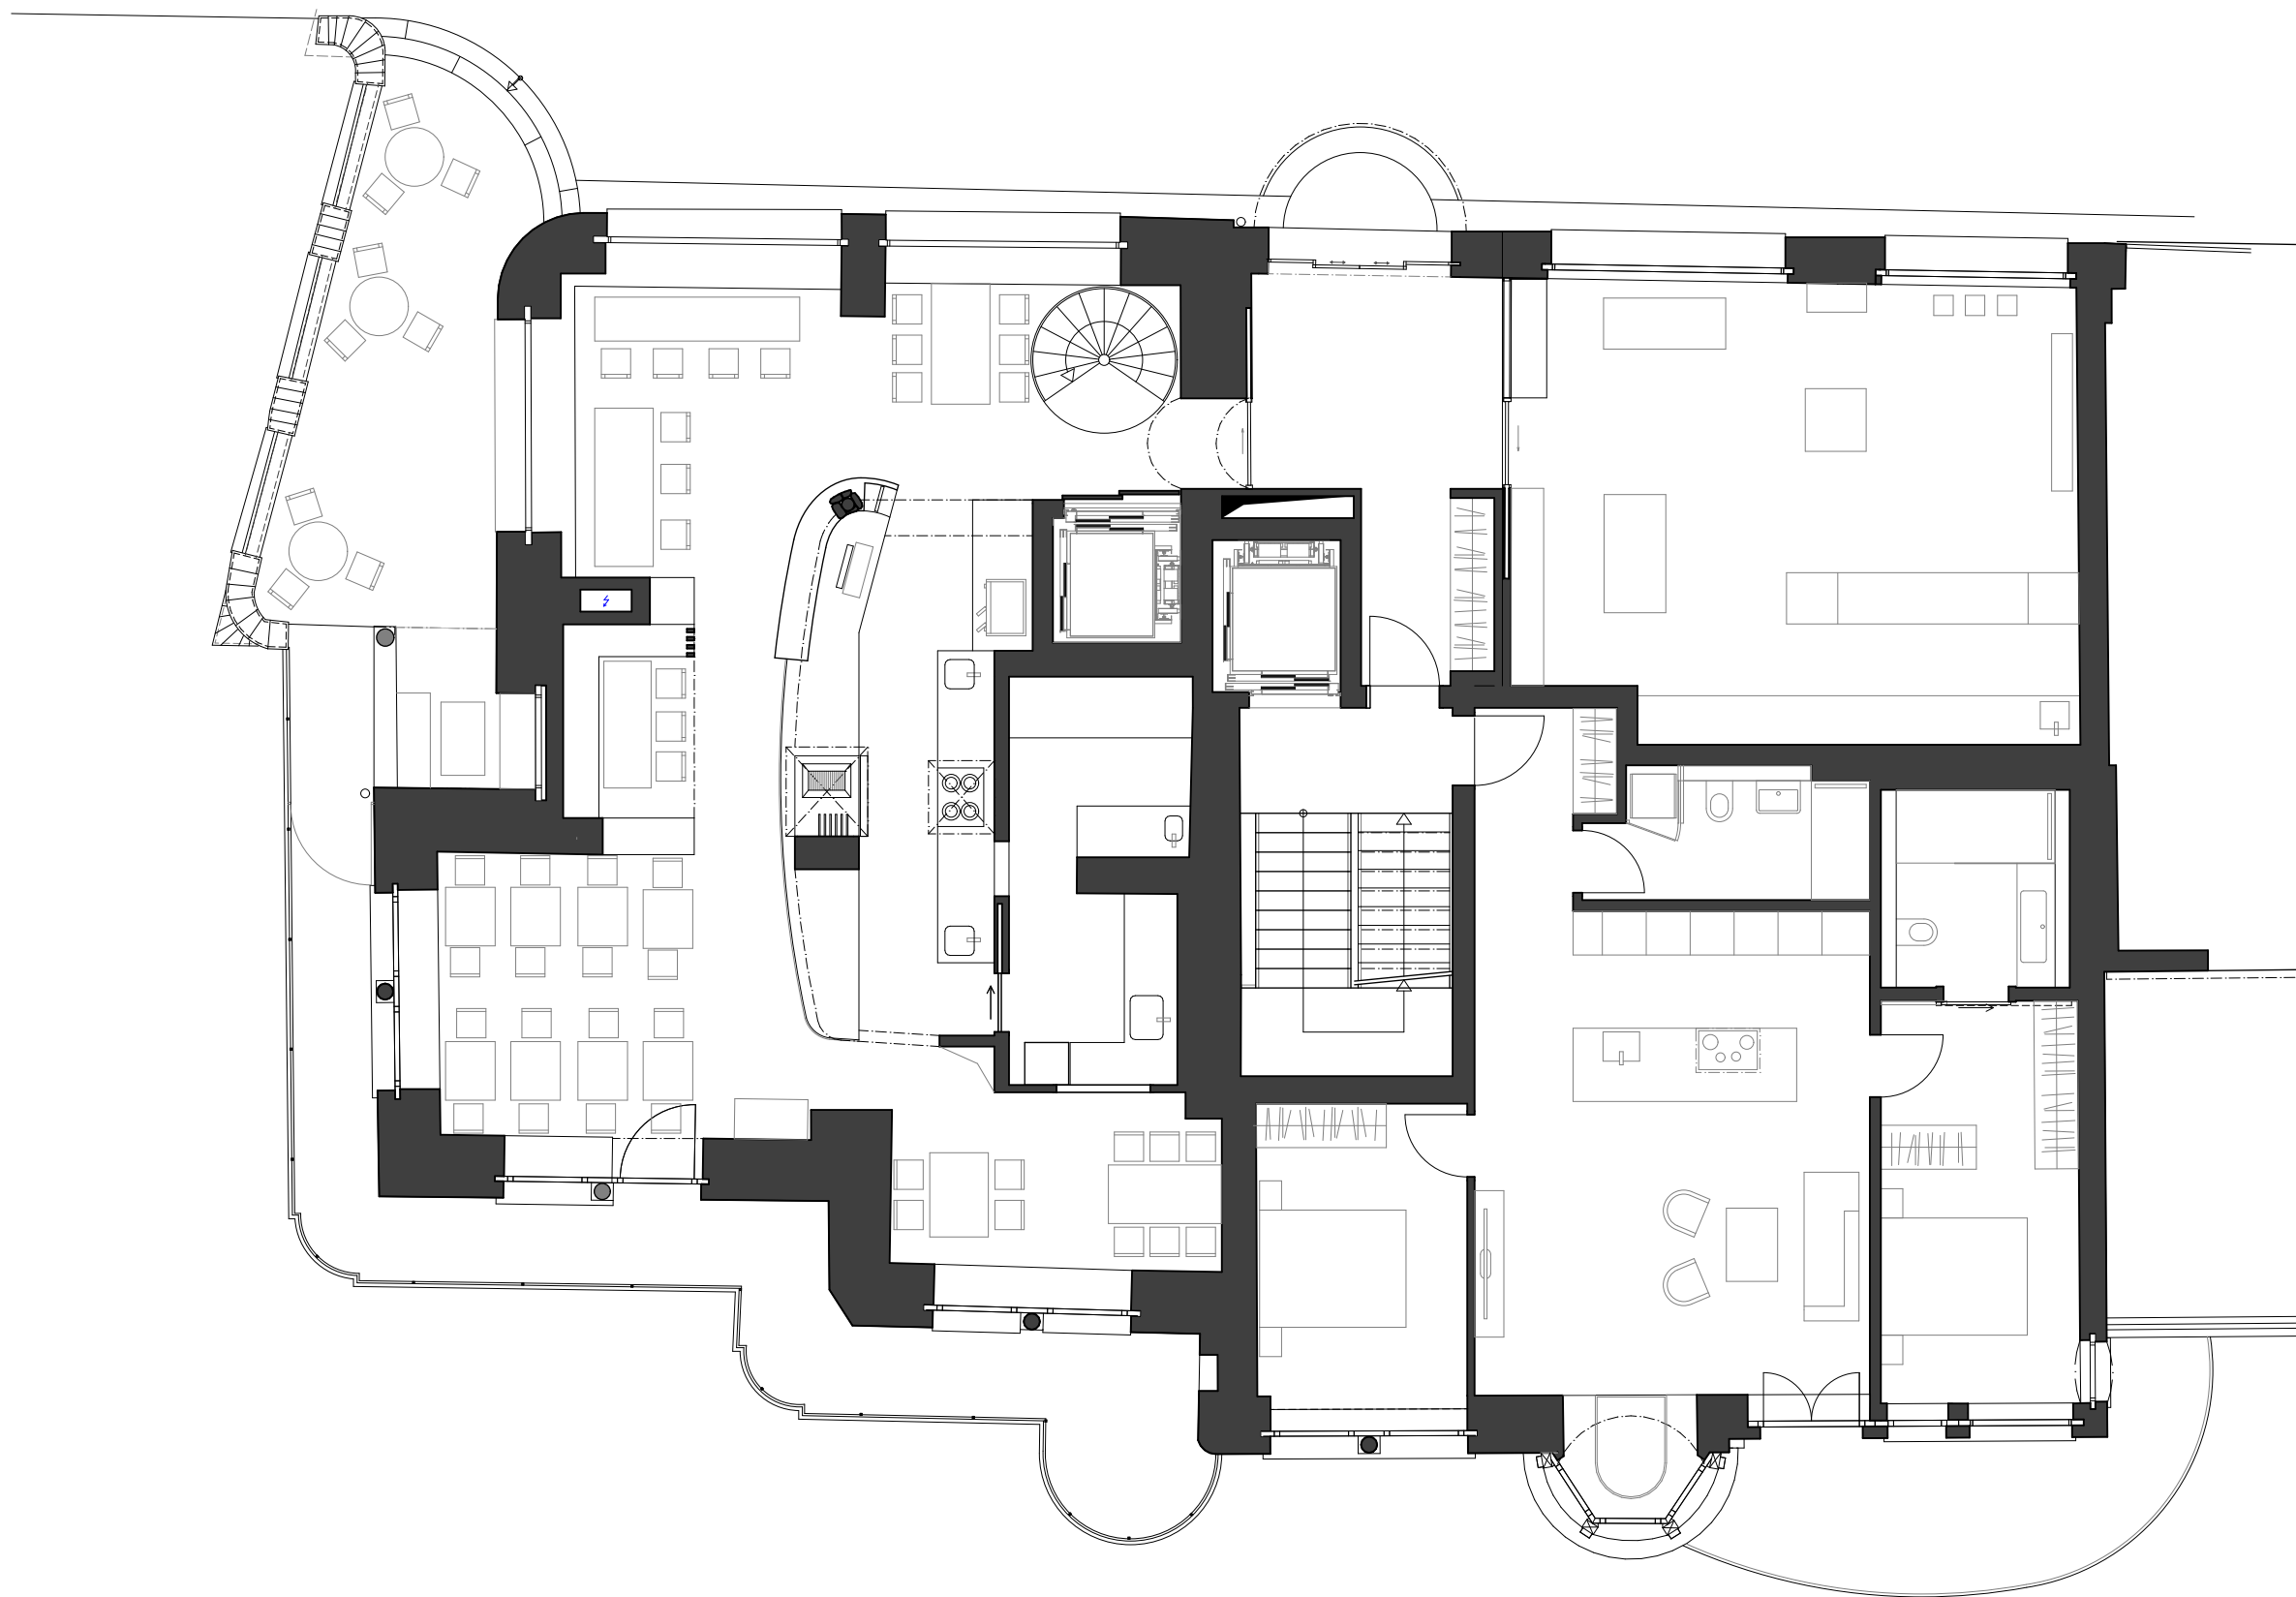

ERDGESCHOSS



Massstab: 1:100

1 2 3m