


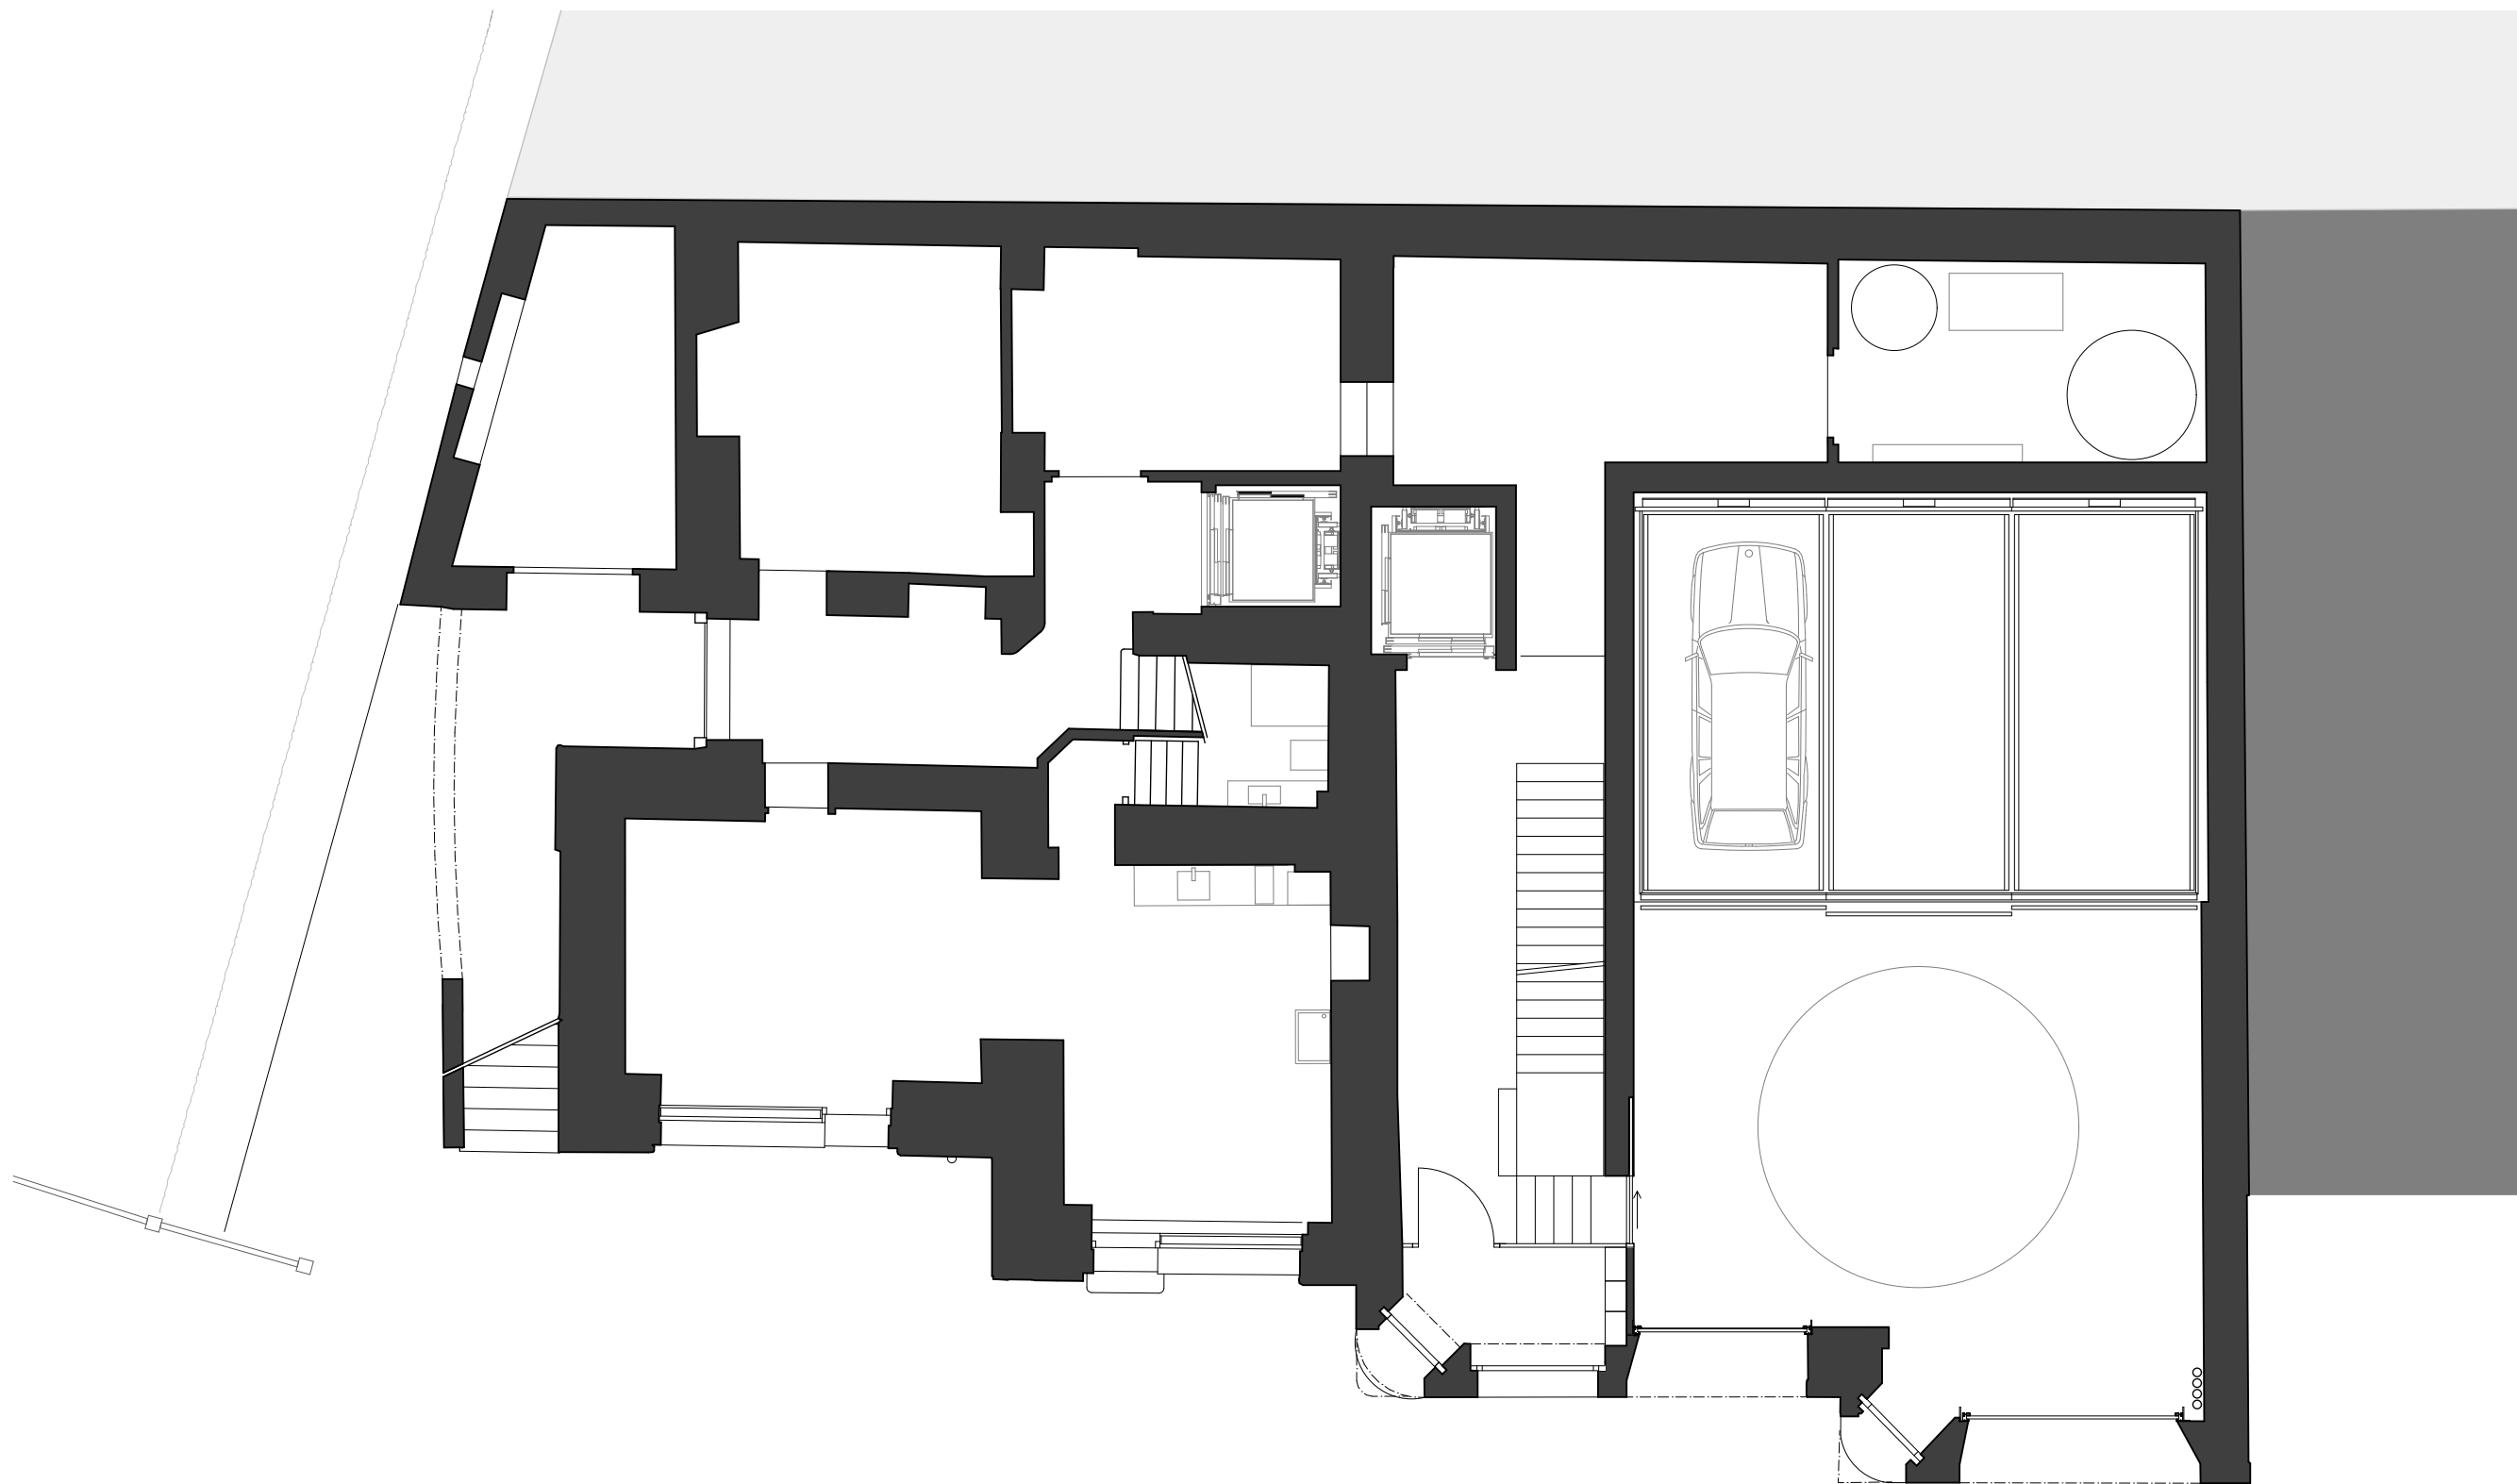

2. UG links



Massstab: 1:100

1 2 3m