




GROWING CHAIRS - STOOL
PLANS 1:10

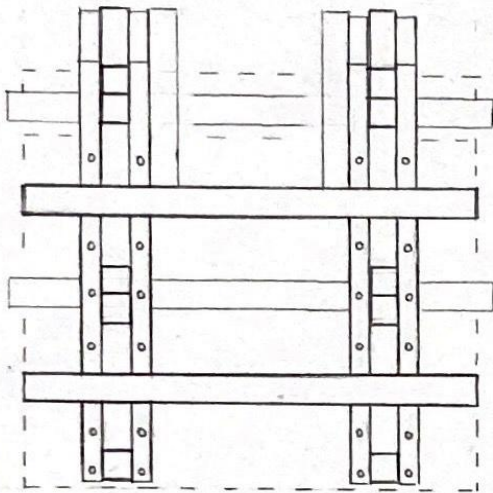


FLOORPLAN - CONSTRUCTION

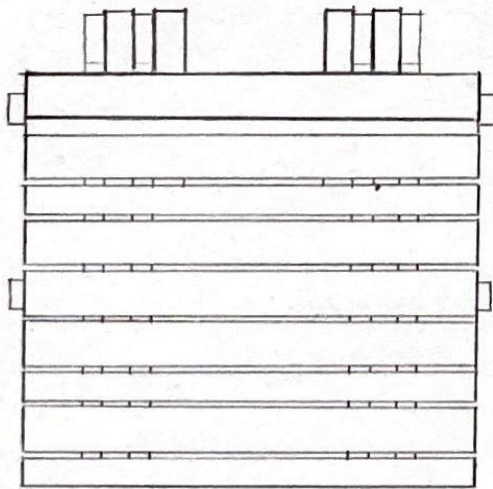

TOP VIEW

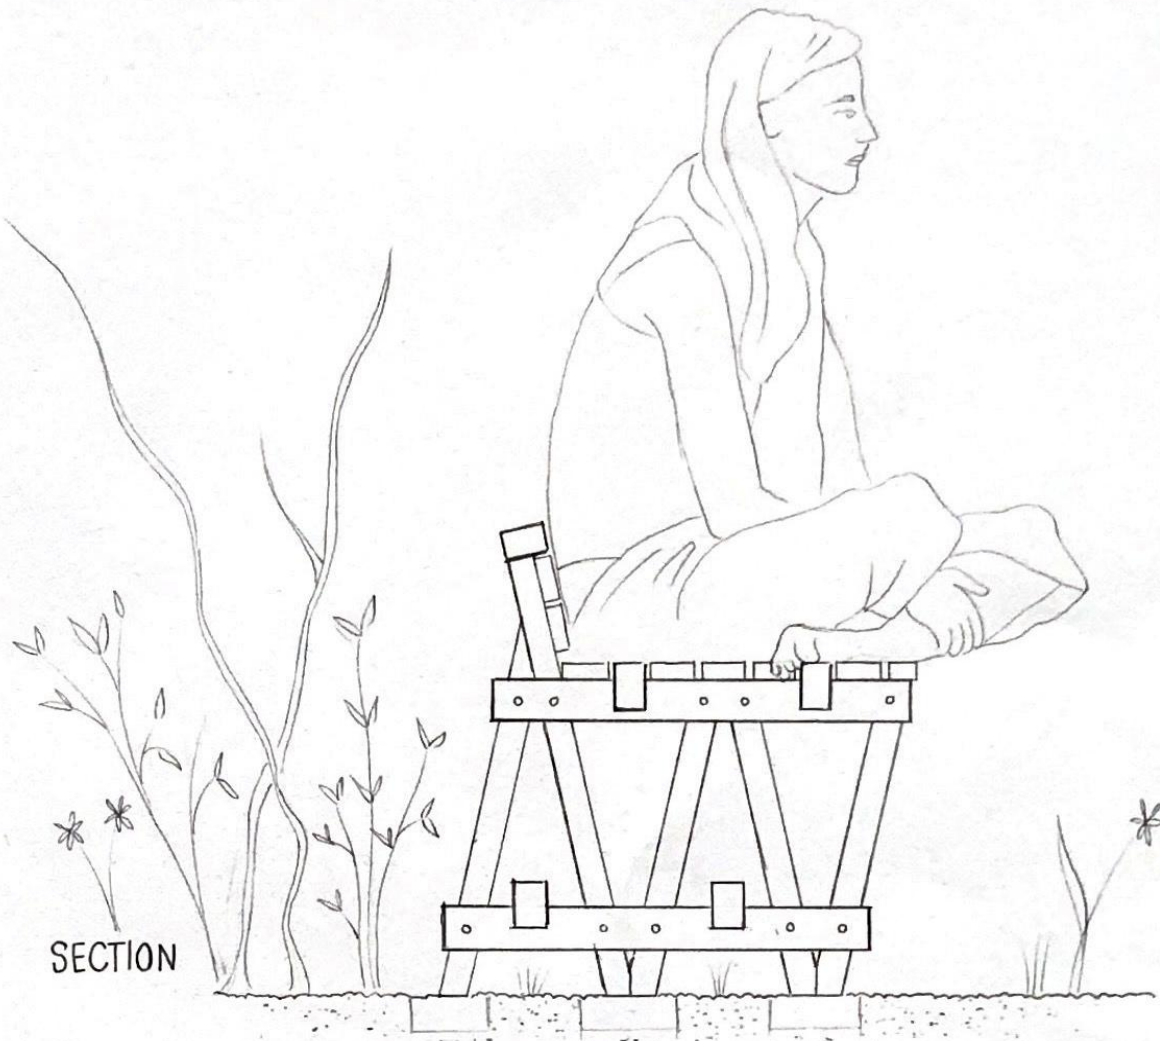

SECTION

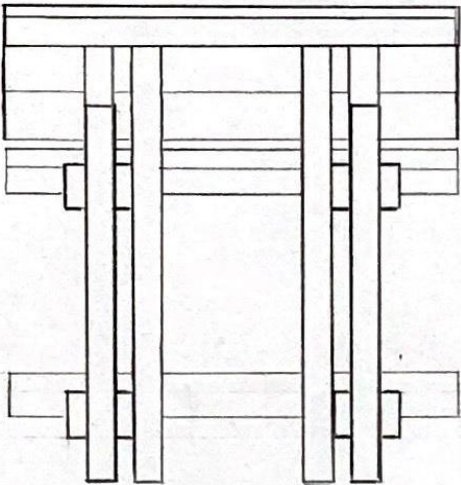



BACK VIEW

GROWING CHAIRS - STOOL


AXONOMETRIC VIEW

CONSTRUCTION OF SINGLE ELEMENT


1:10

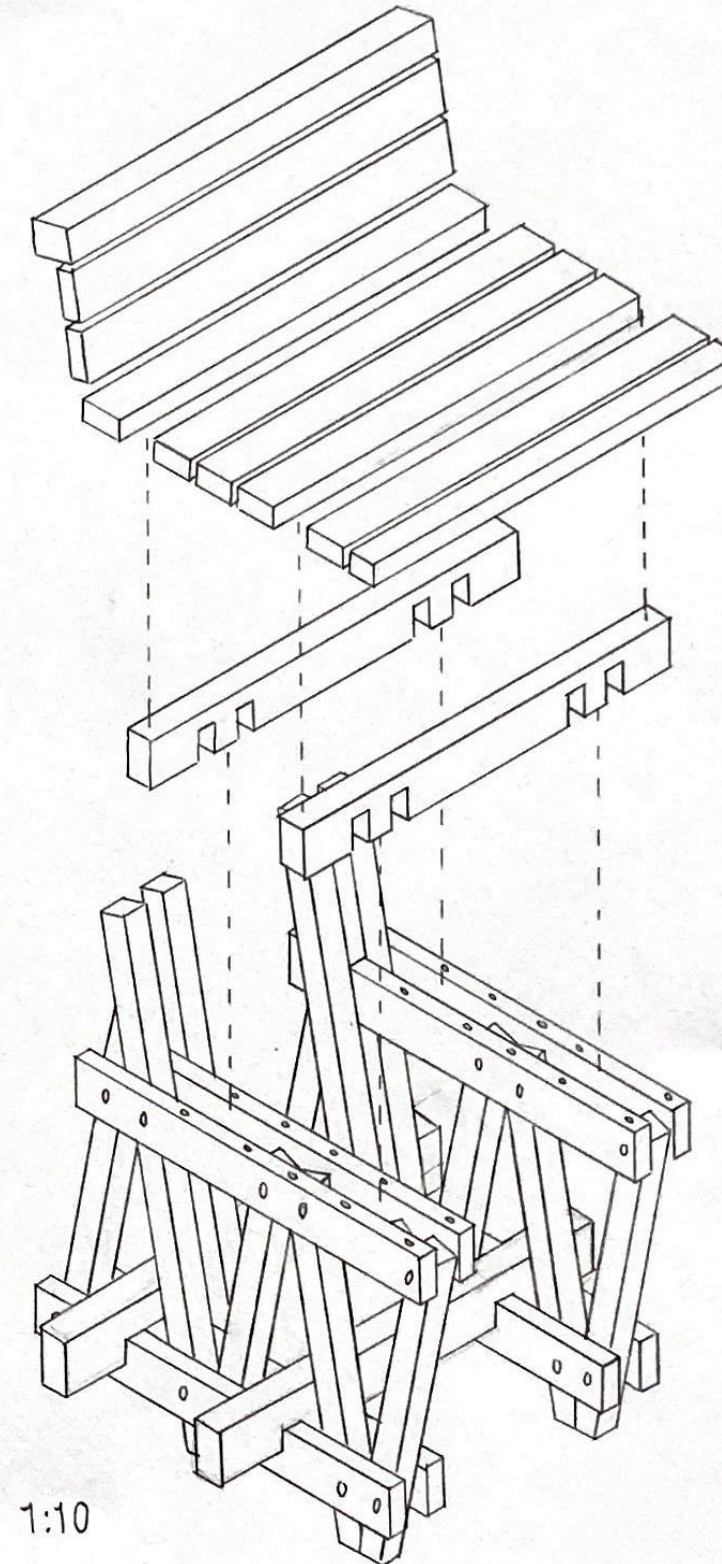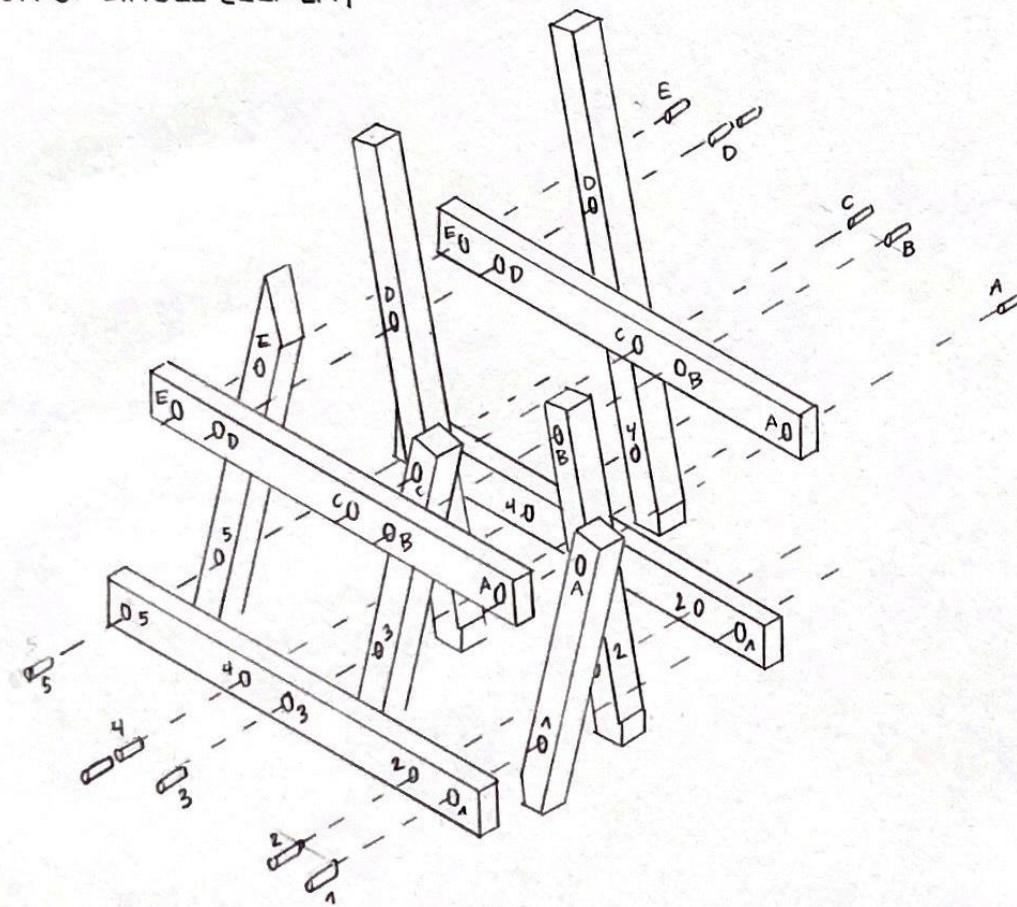


GROWING CHAIRS - BENCH
PLANS 1:10

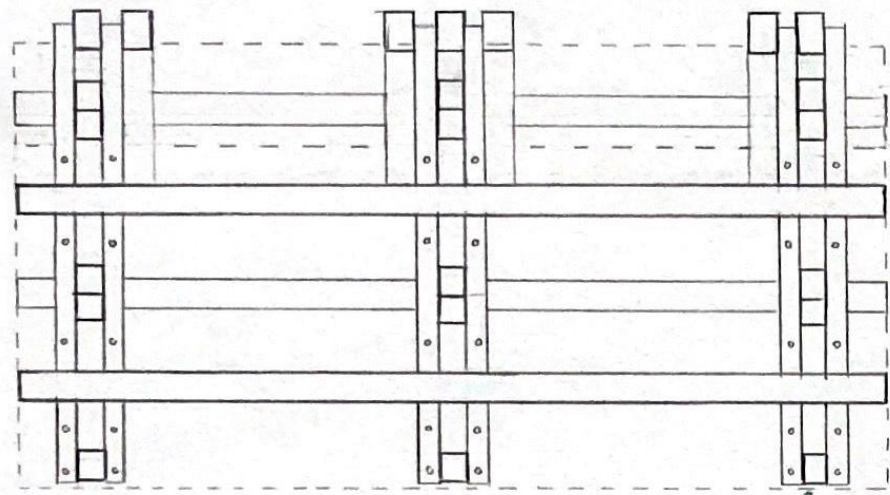


FLOORPLAN - CONSTRUCTION

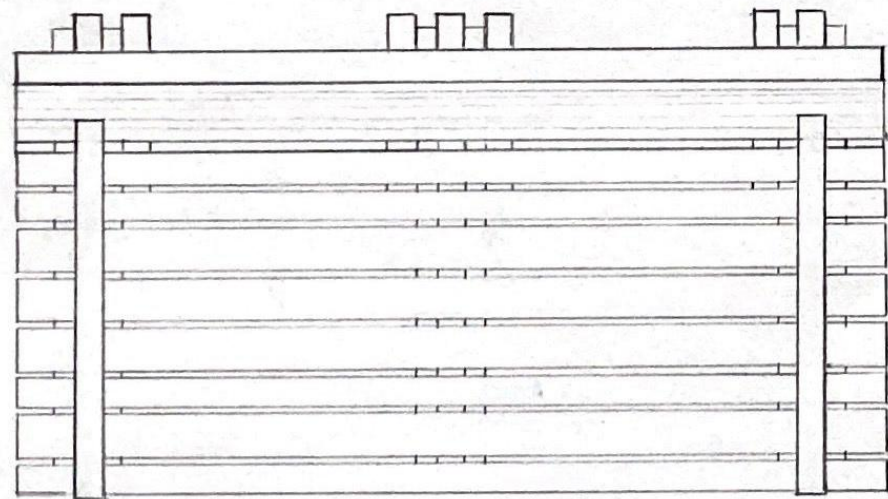

TOP VIEW

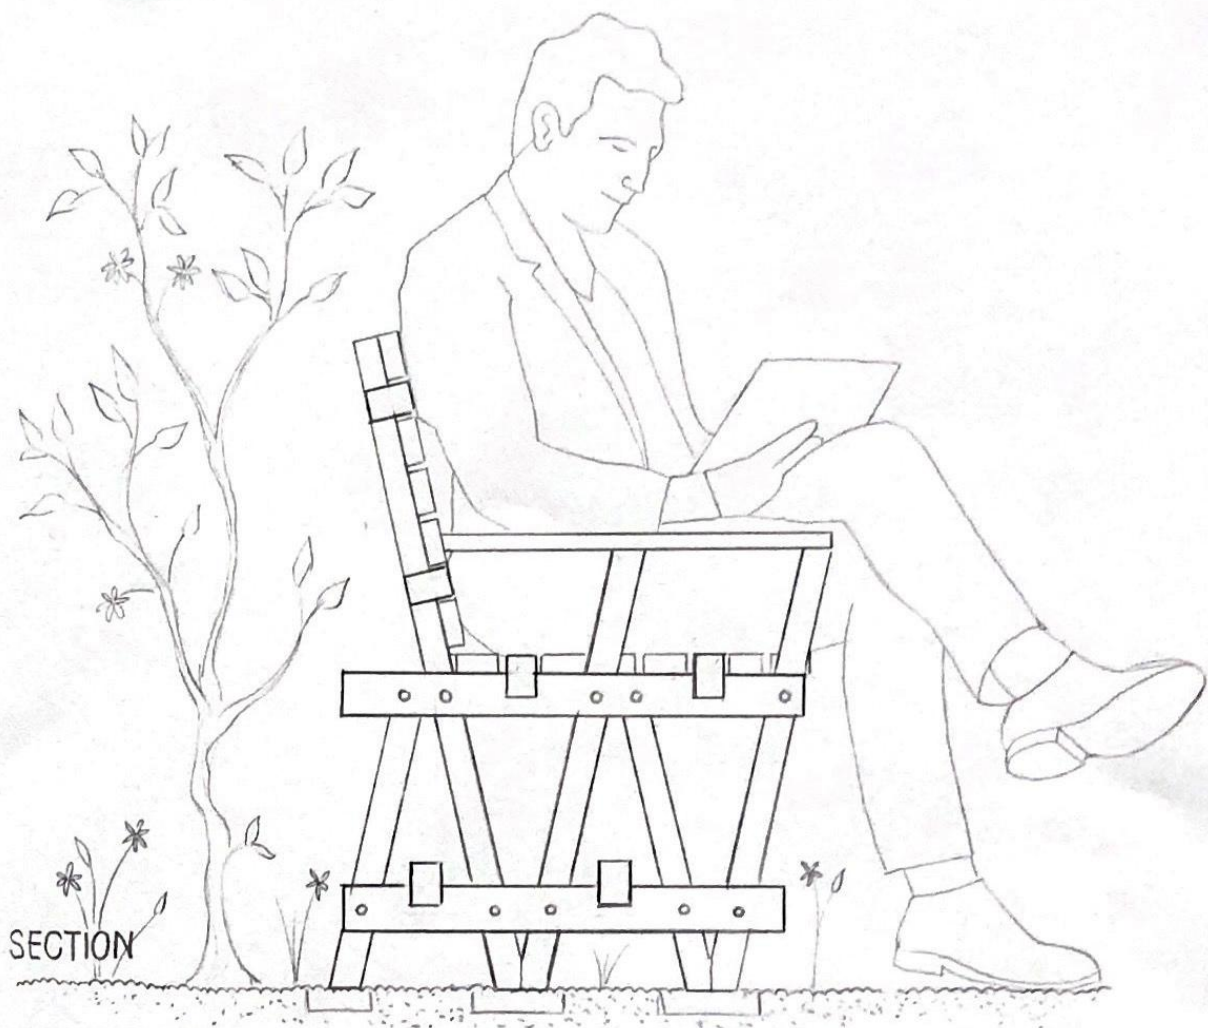

SECTION

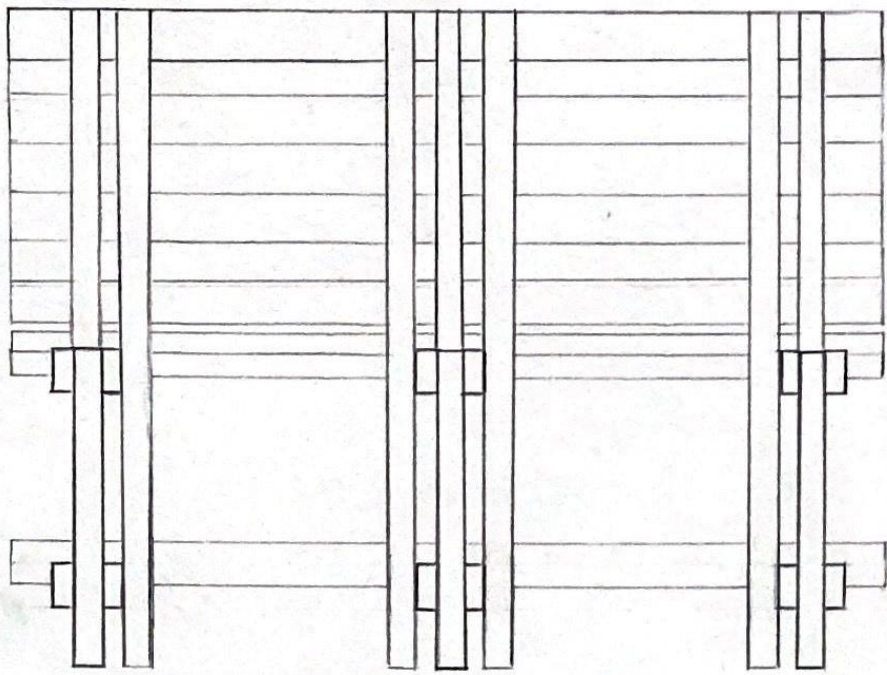



BACK VIEW

GROWING CHAIRS - BENCH

AXONOMETRIC VIEW

CONSTRUCTION OF SINGLE ELEMENT


1:10

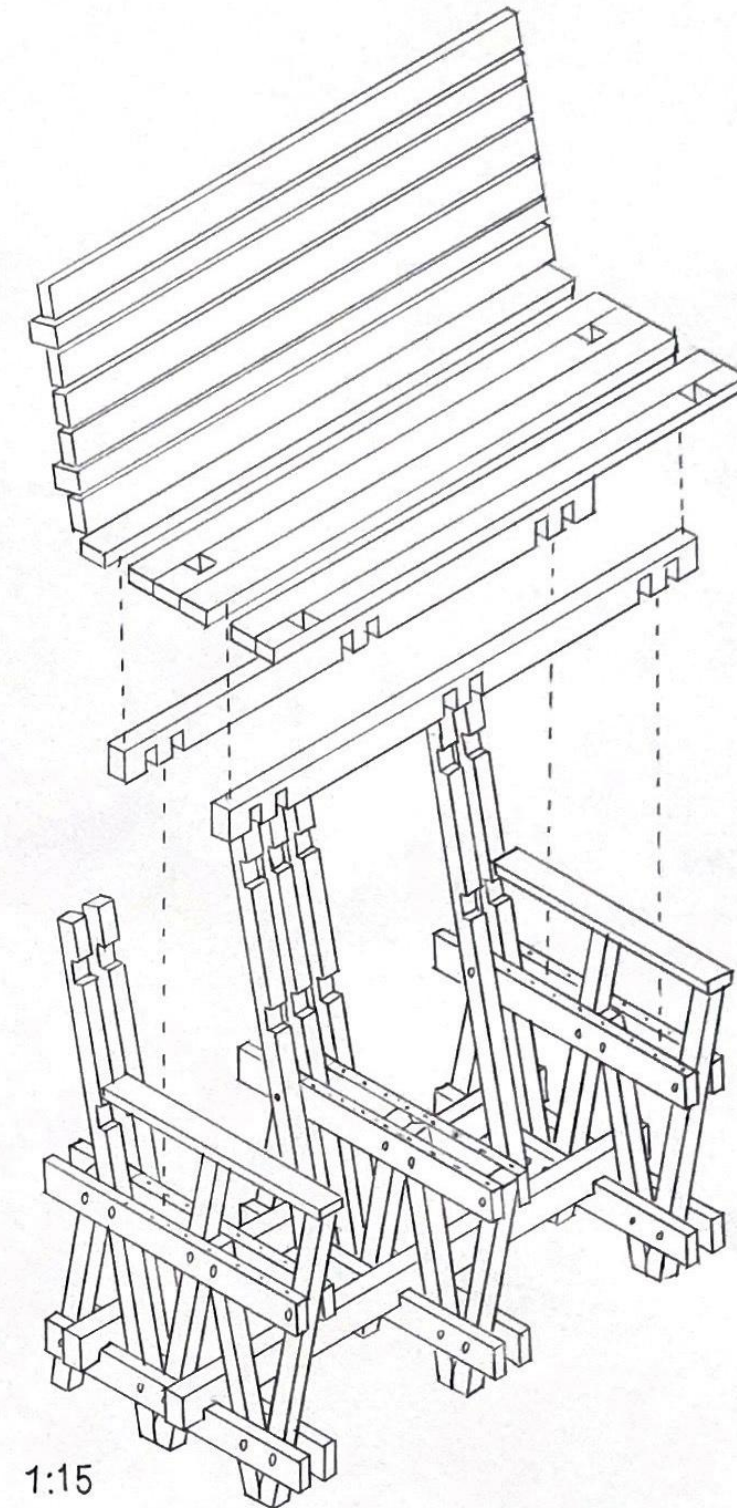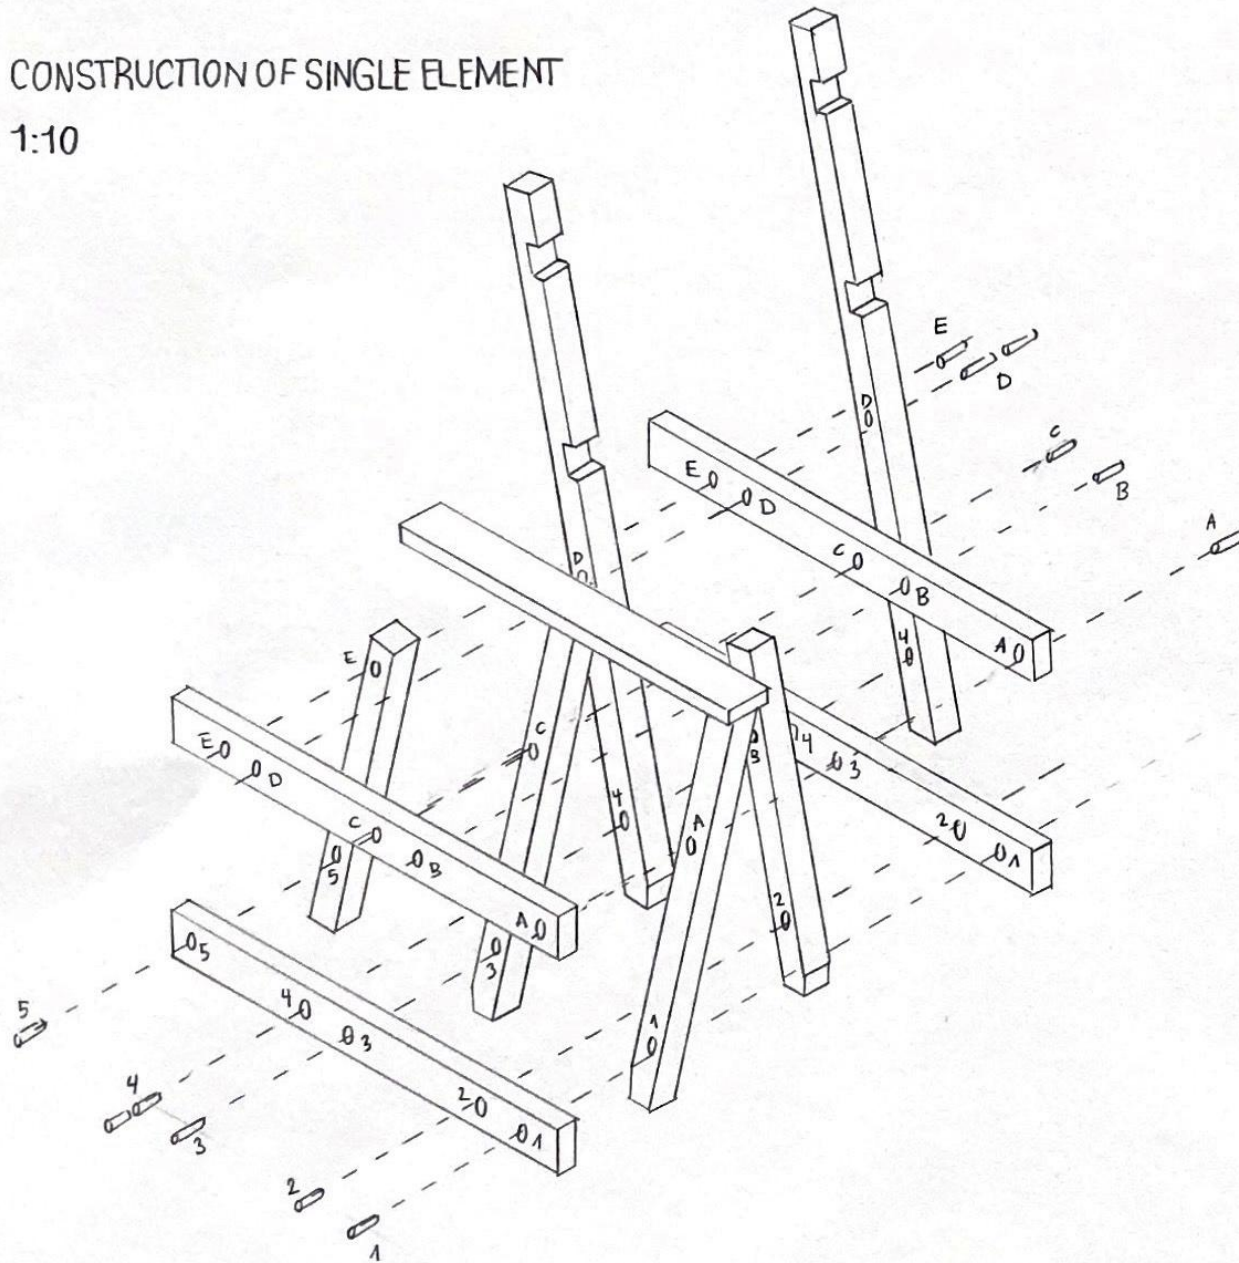


GROWING CHAIRS - SUNBED

PLANS 1:10

BACK VIEW

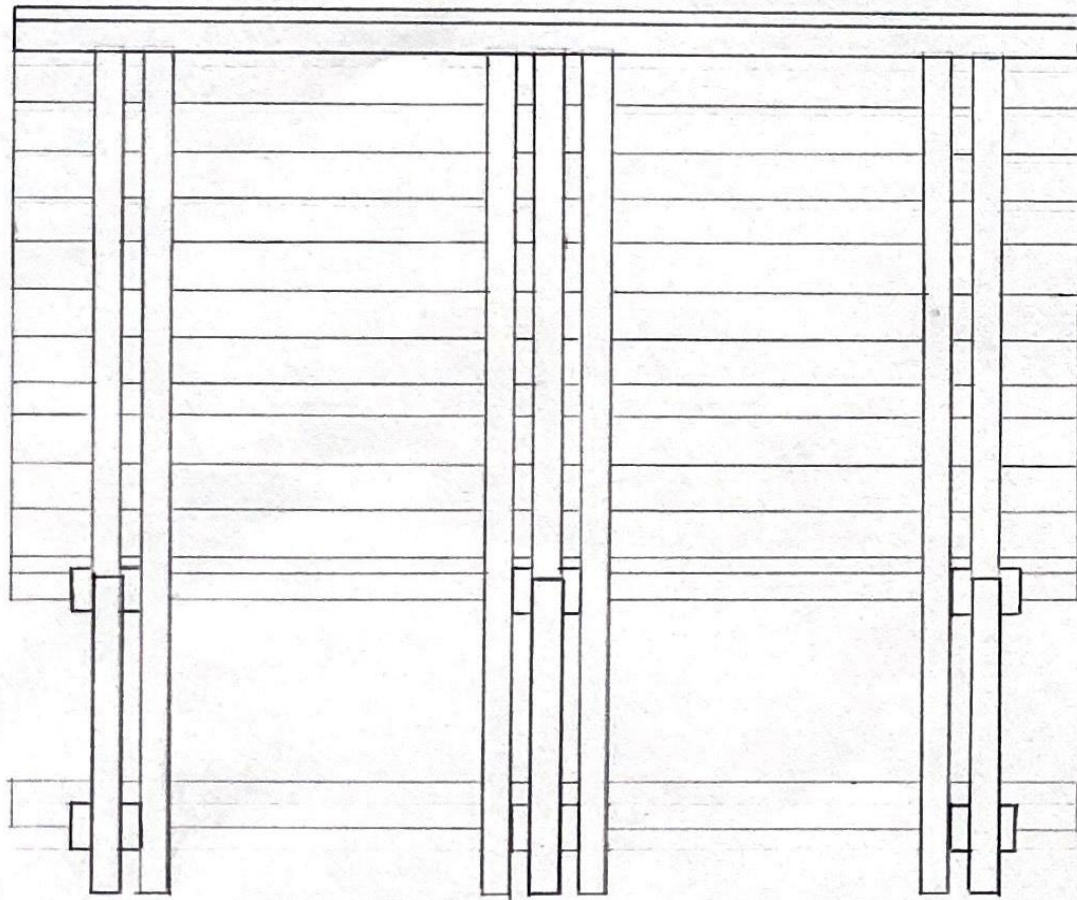


SECTION

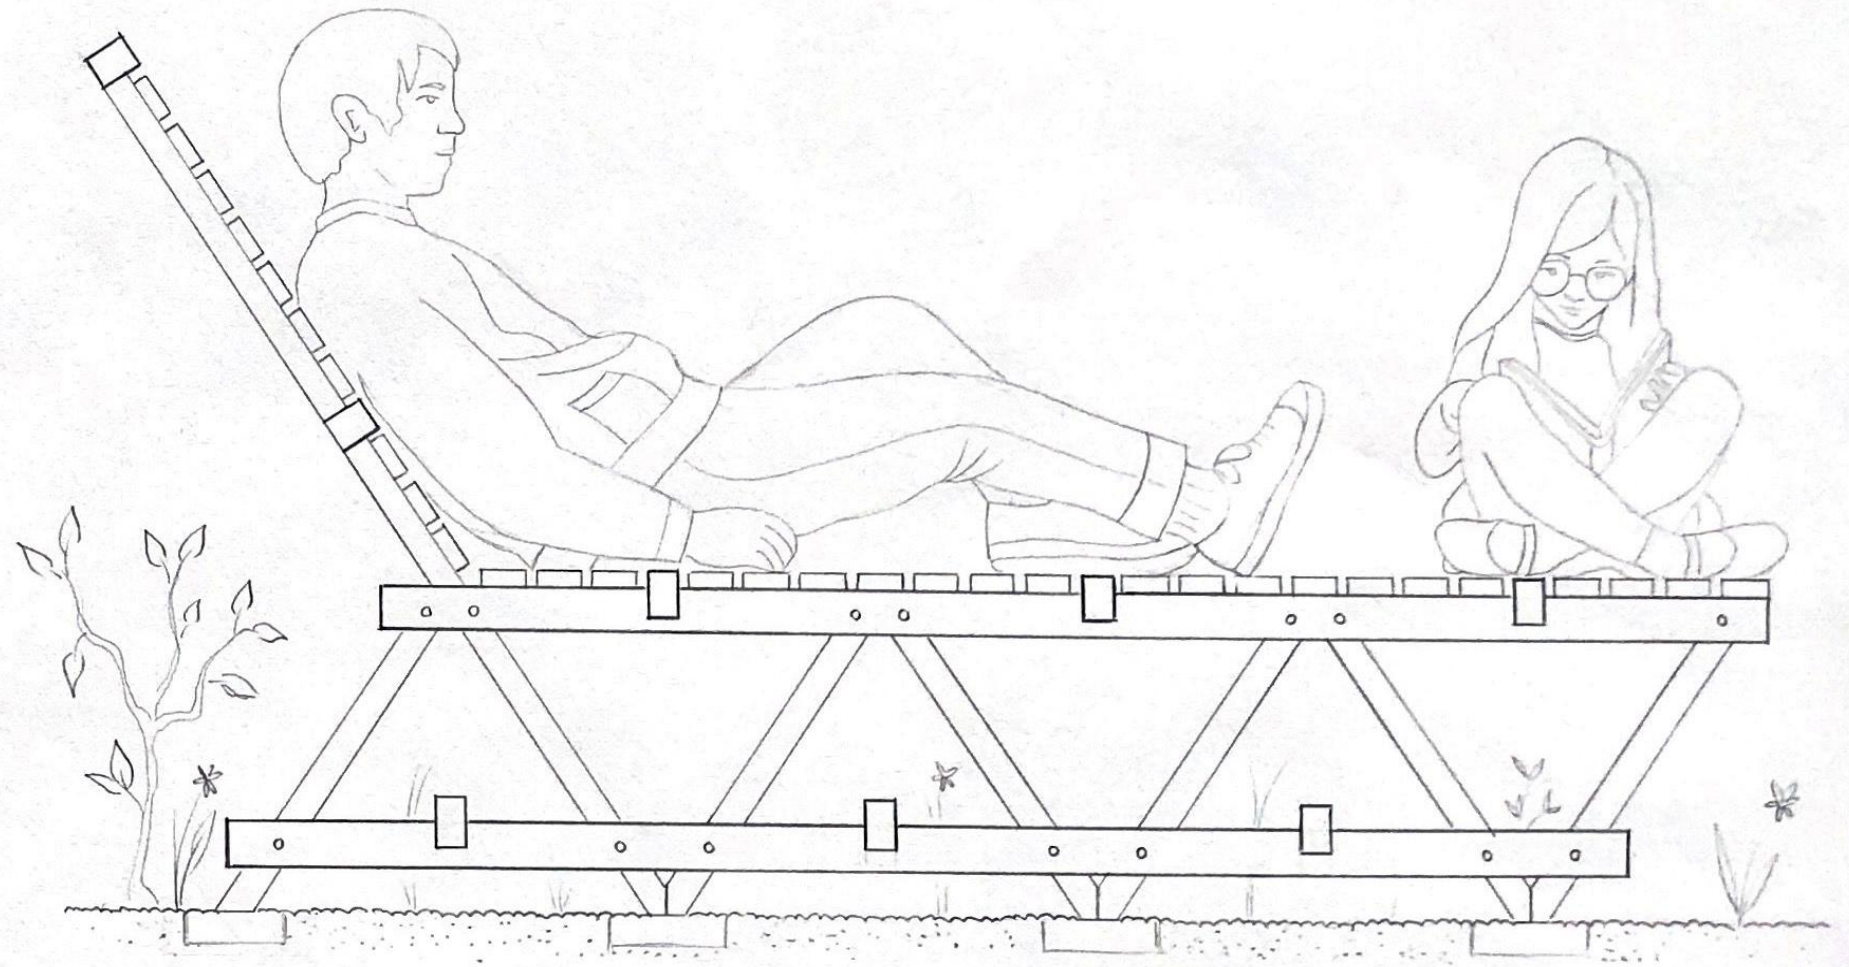


GROWING CHAIRS - SUNBED

PLANS 1:10

FLOORPLAN - CONSTRUCTION

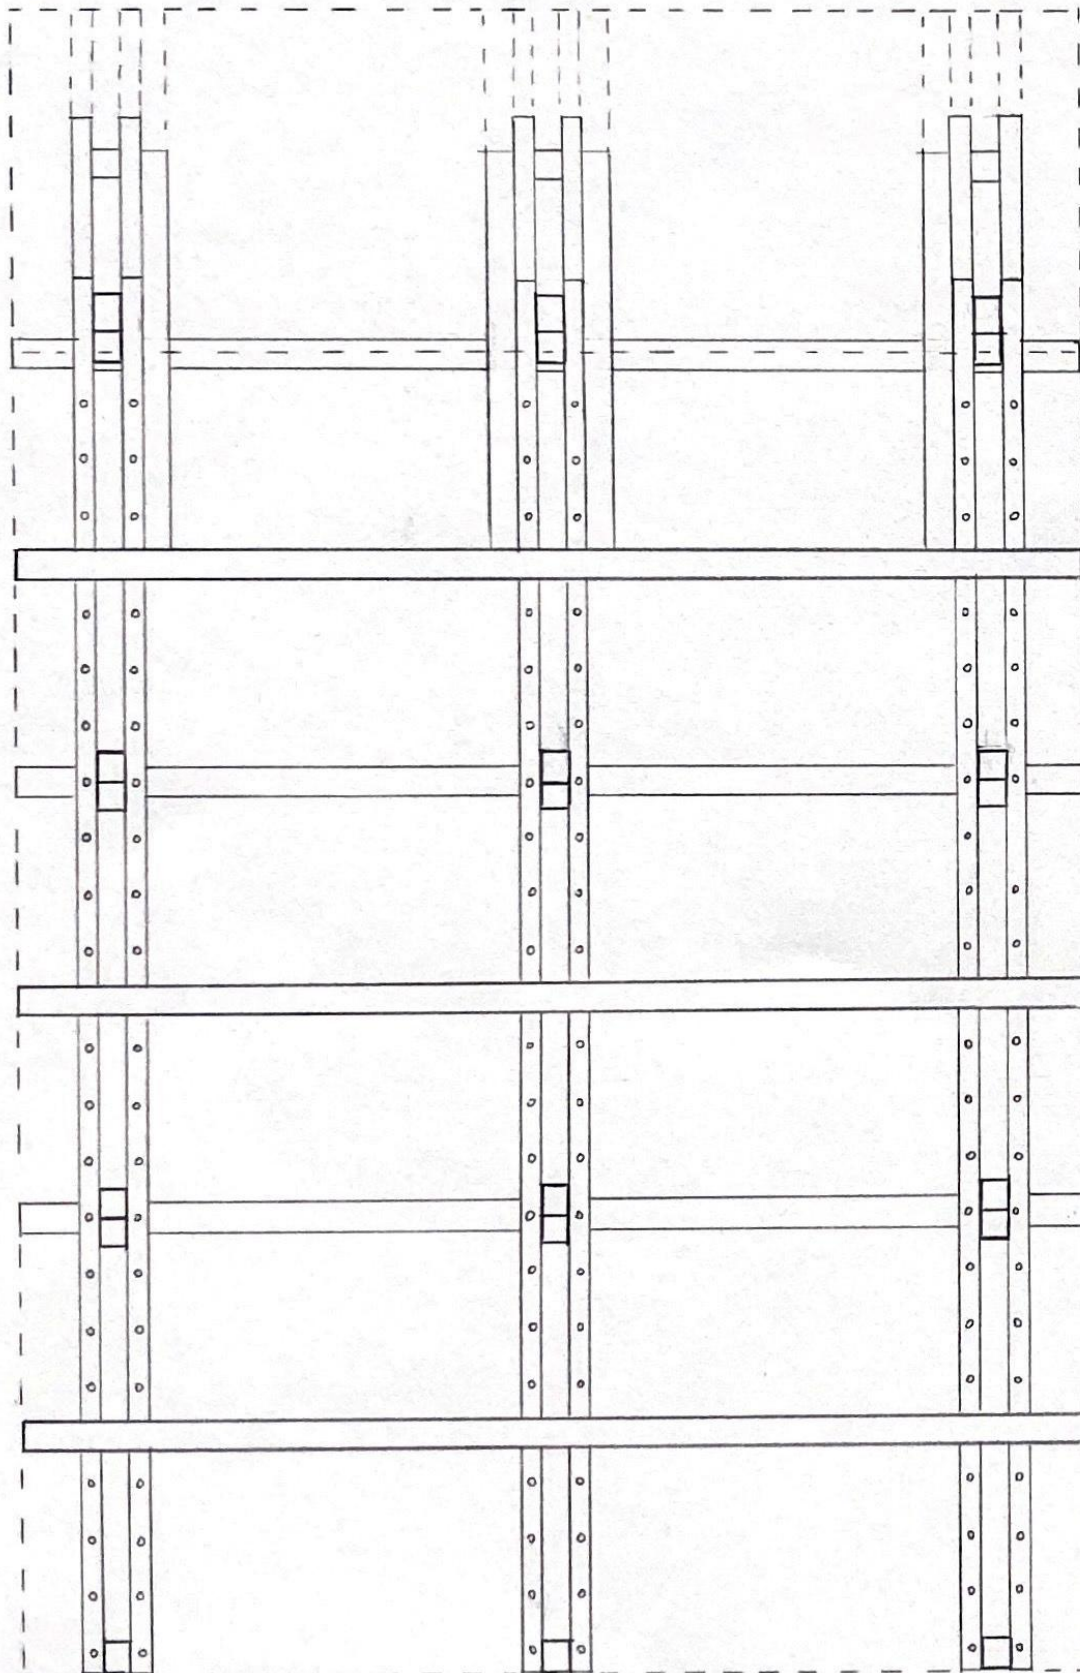


TOP VIEW

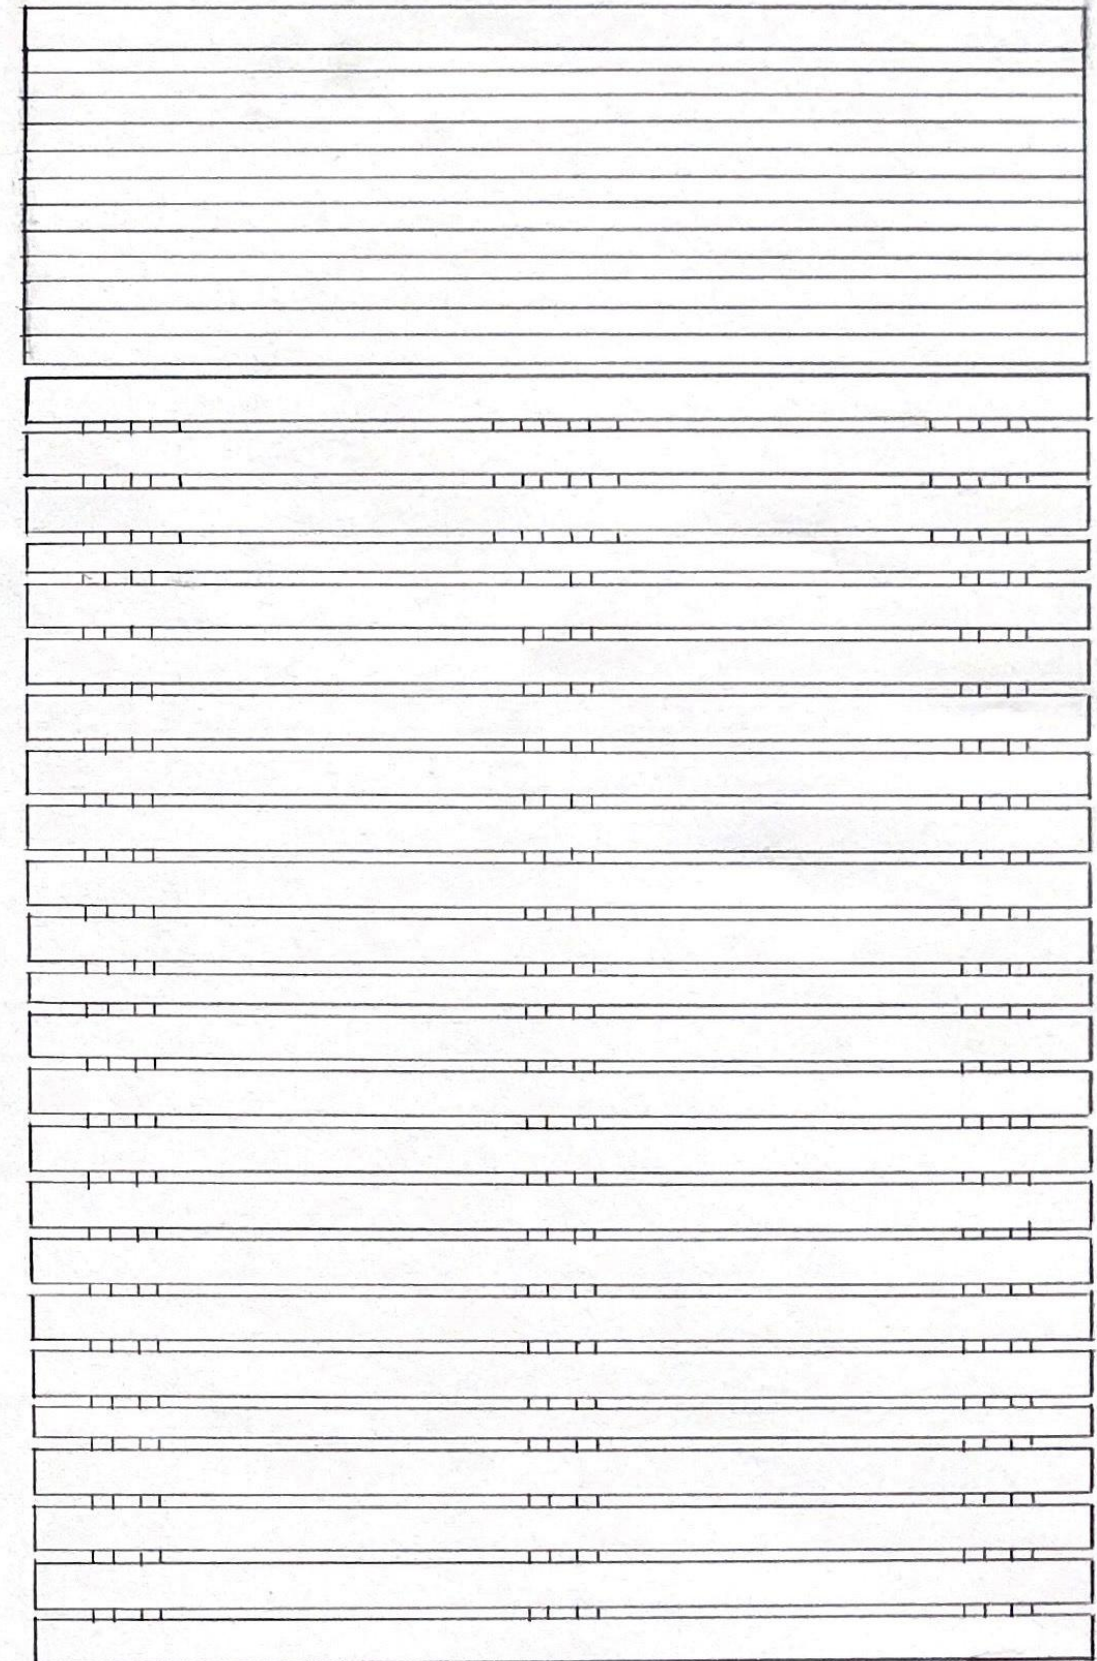


GROWING CHAIRS - SUNBED

AXONOMETRIC VIEW

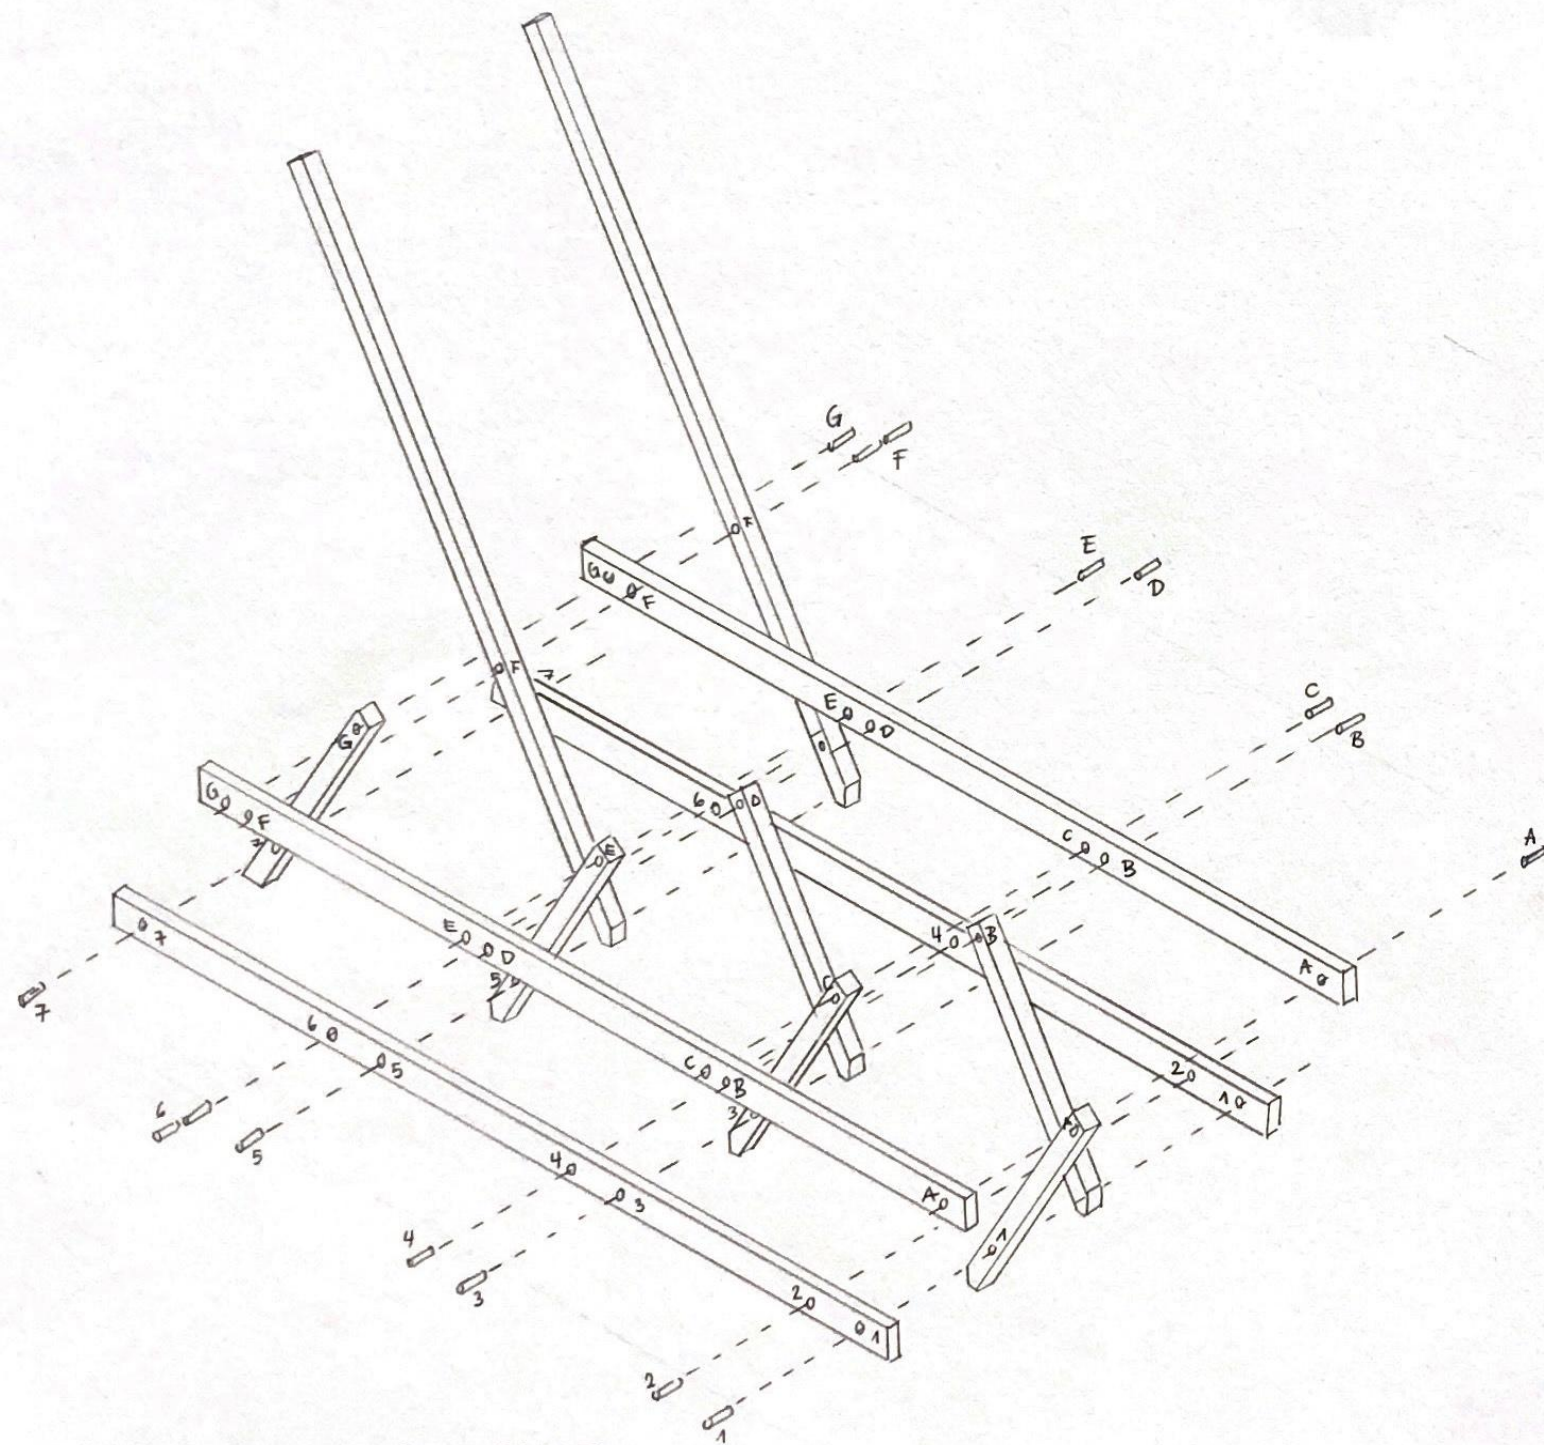

CONSTRUCTION OF SINGLE ELEMENT

1:15

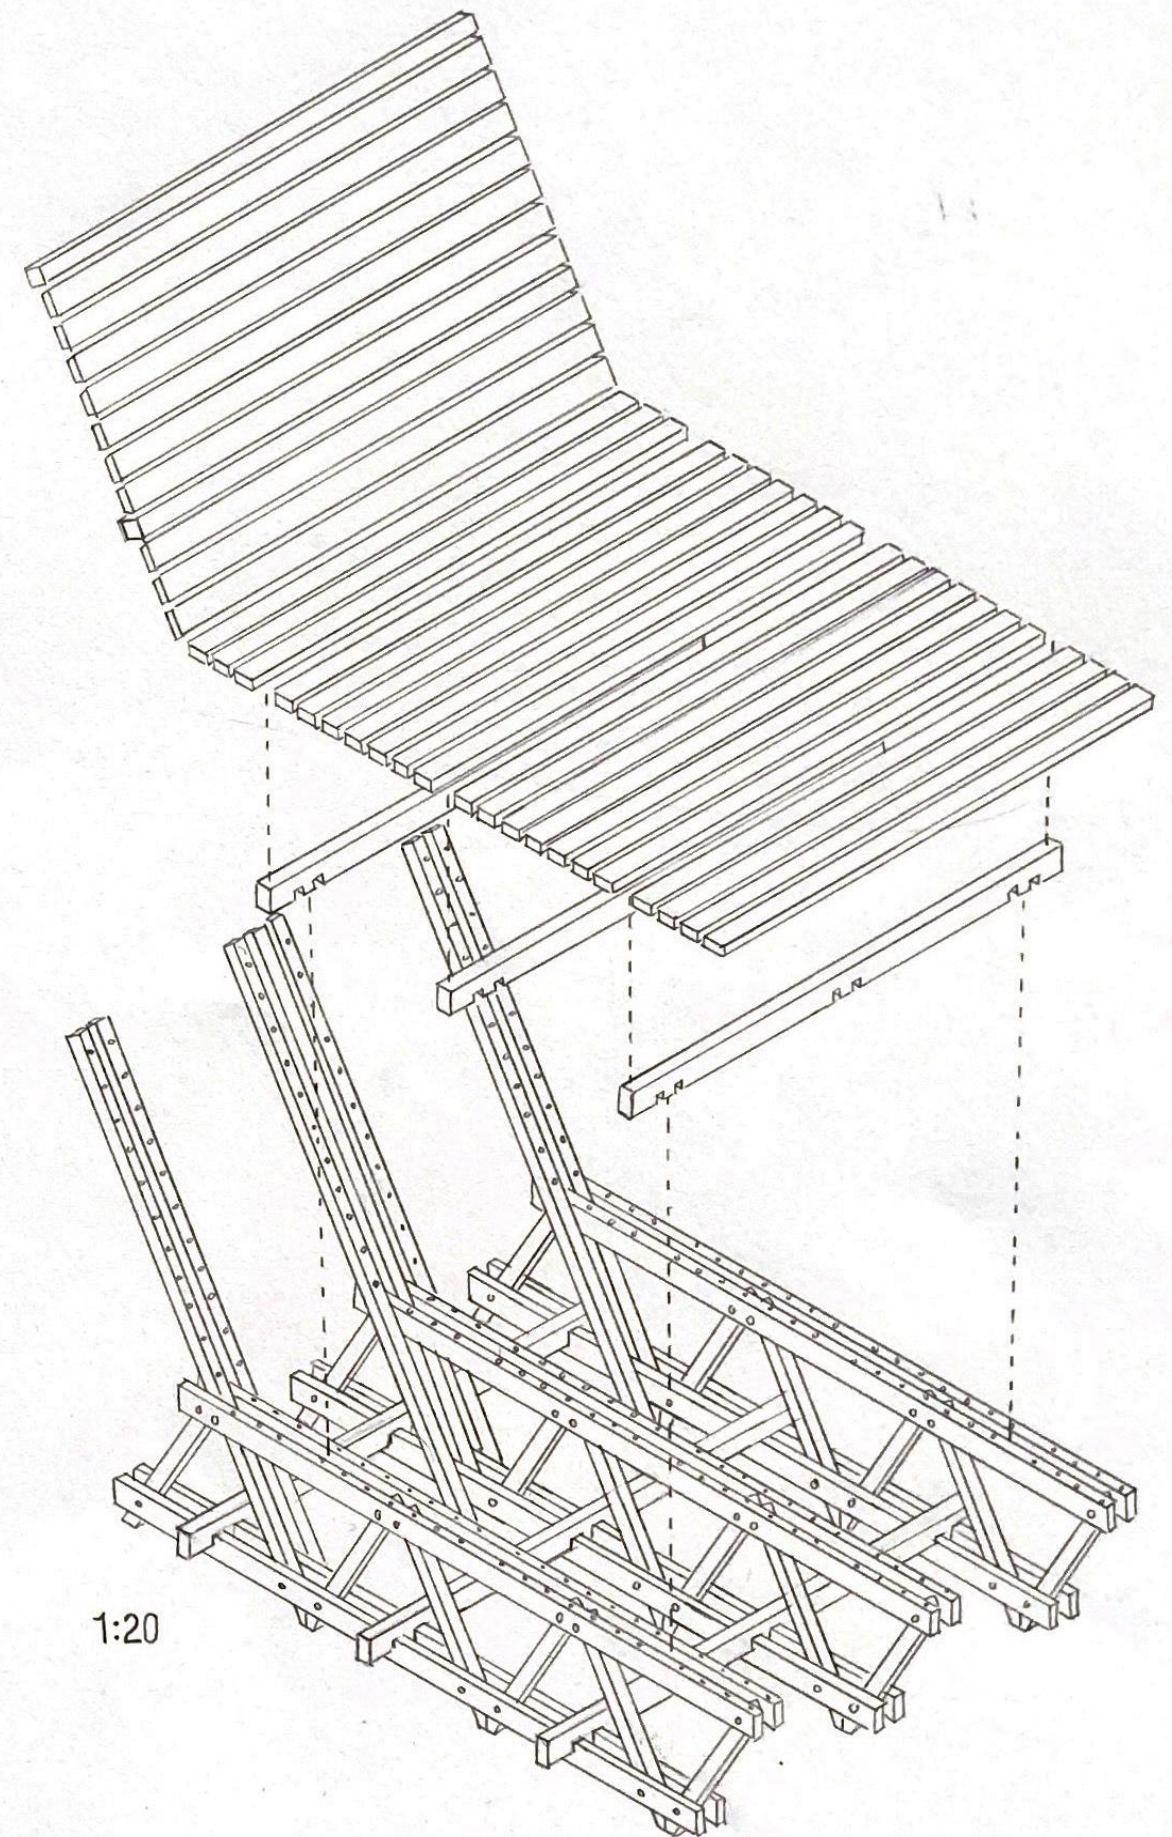

1:20