


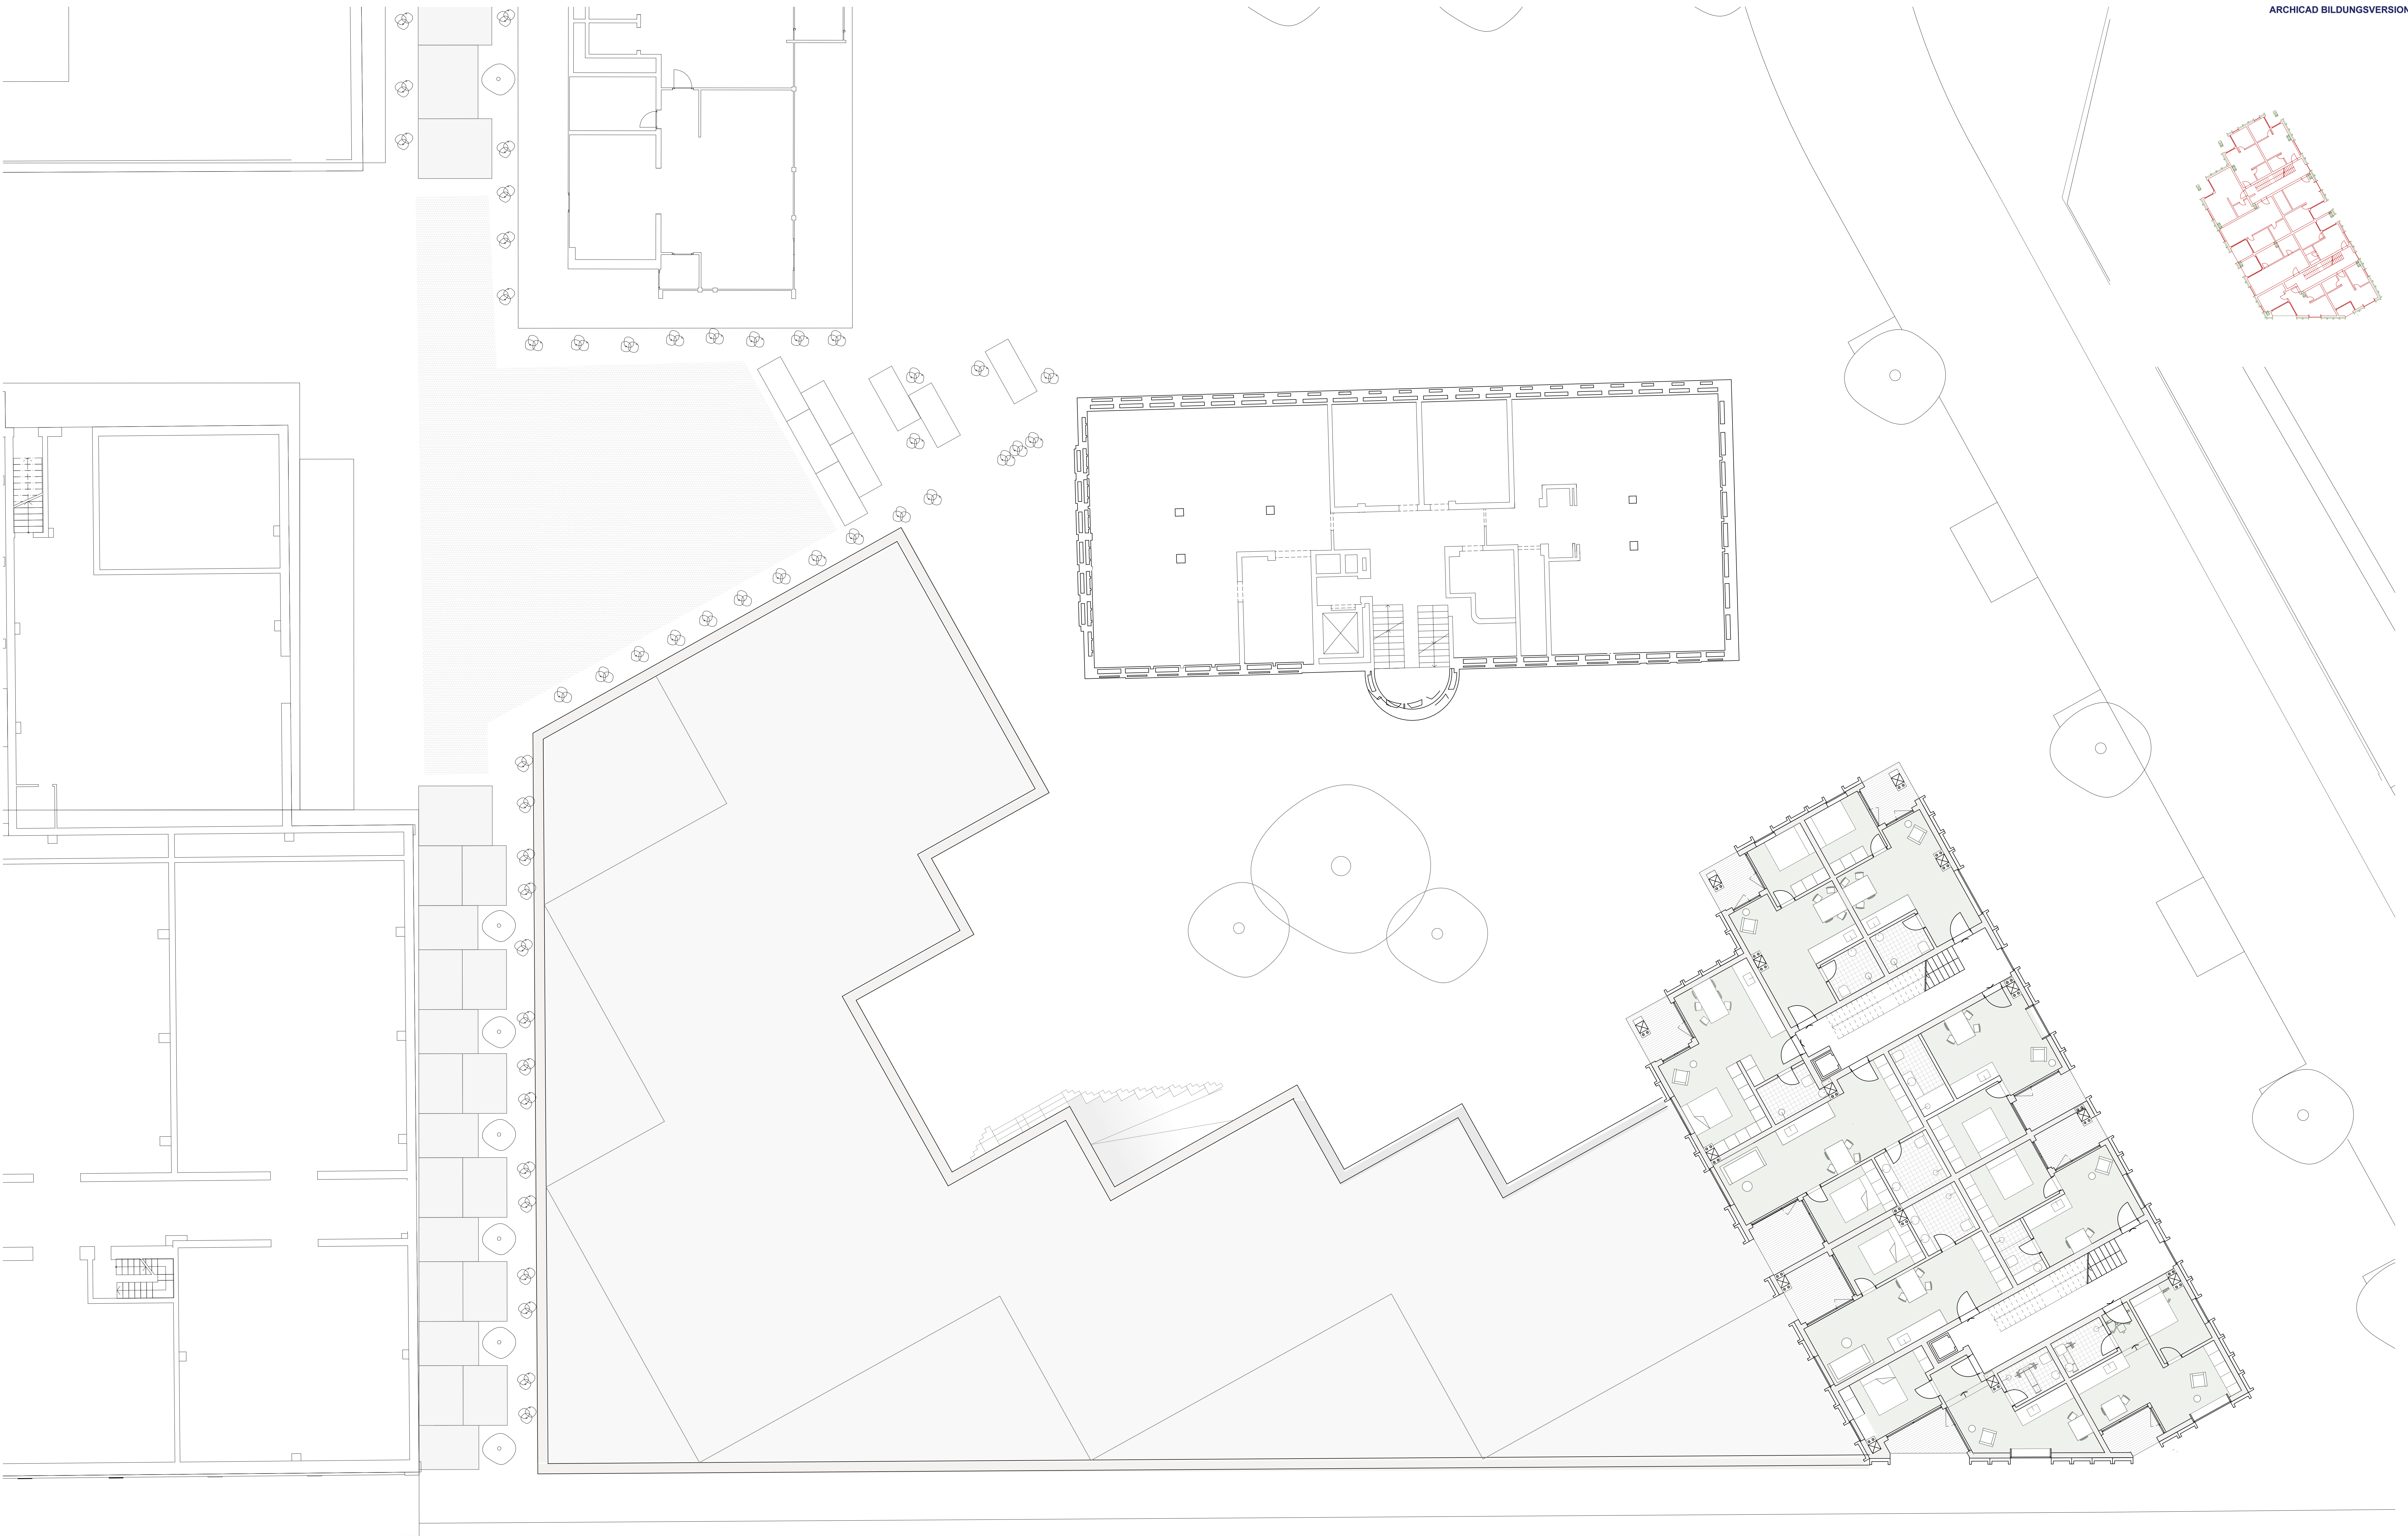

Floor plan fourth floor