


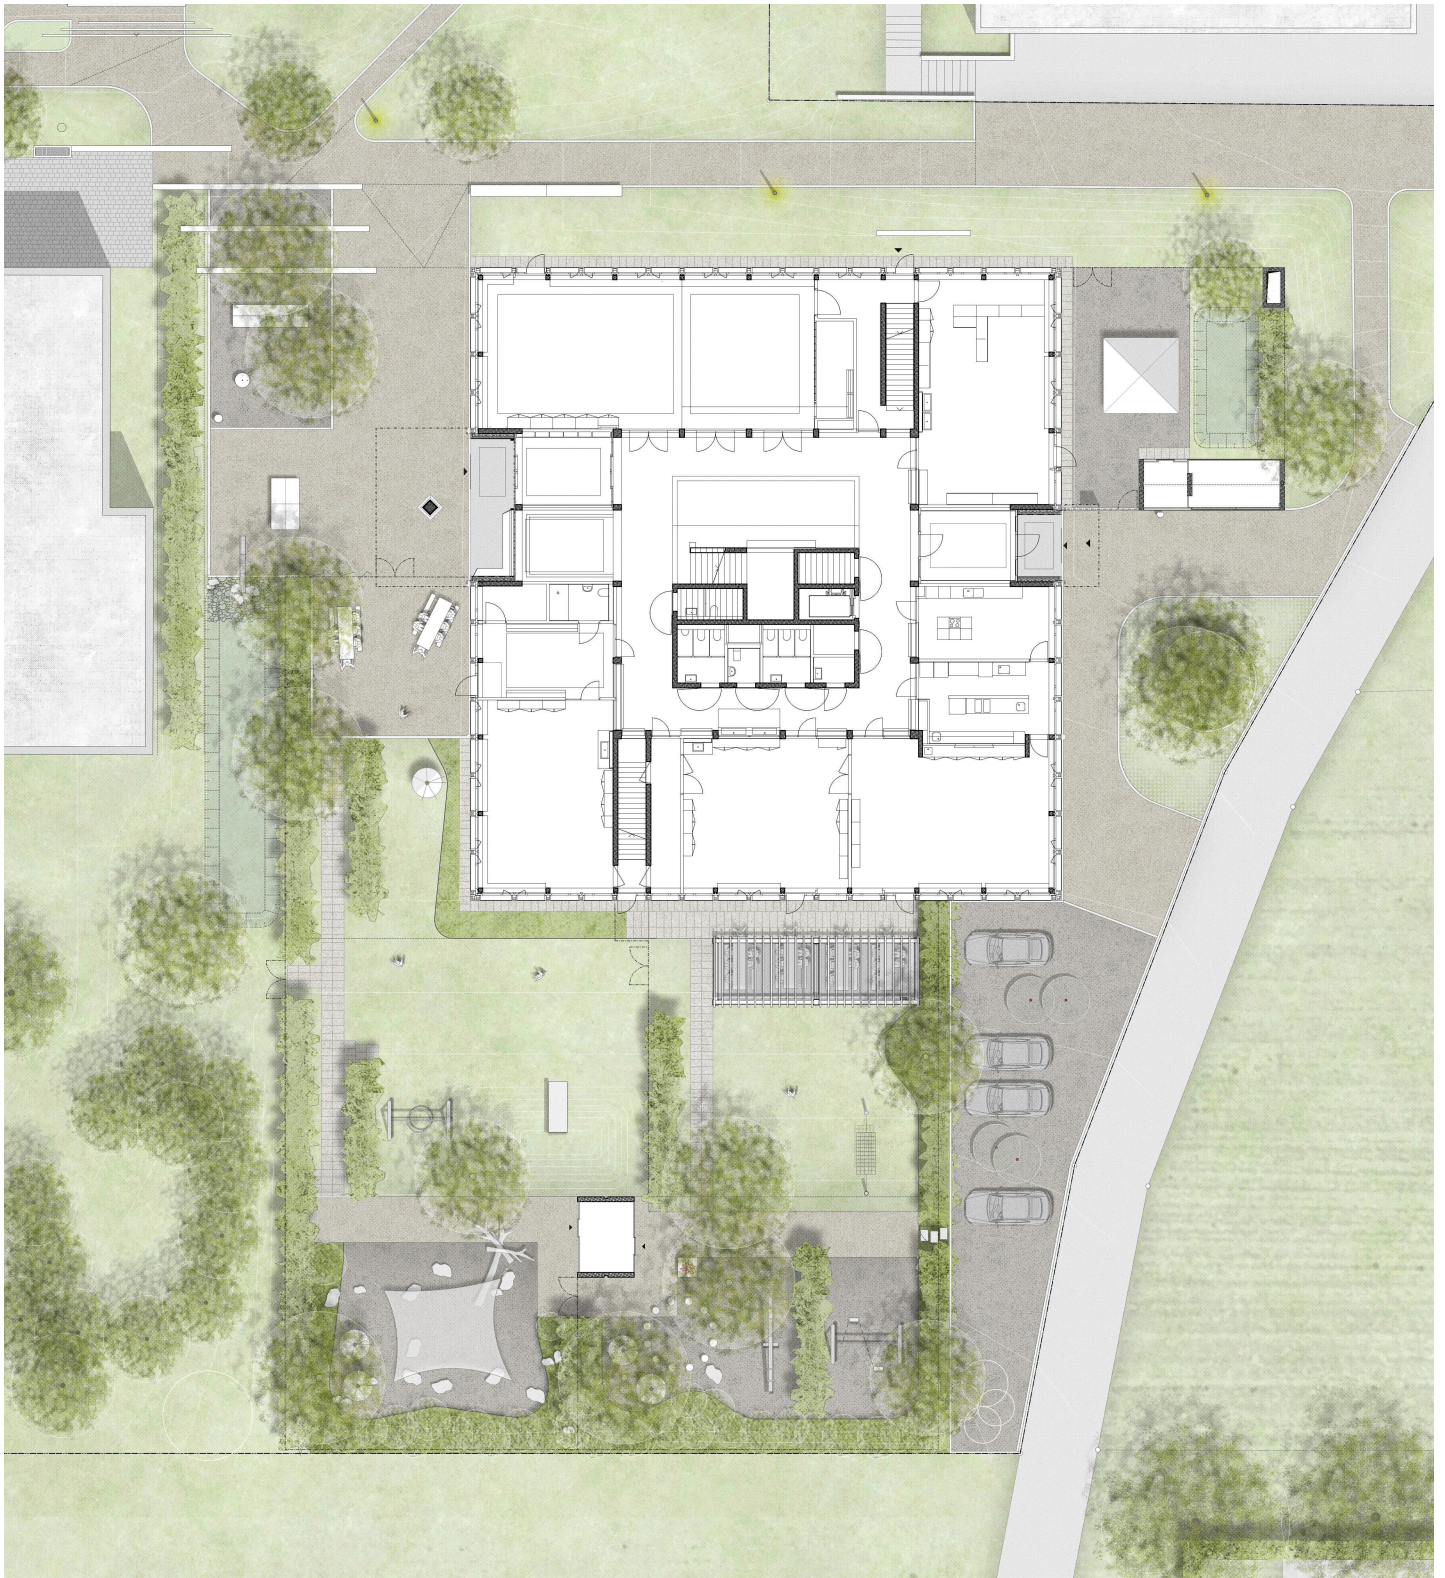

HPS Rümlang

Umgebung EG

Bienert Kintat Architekten Aargauerstrasse 80/23 8048 Zürich info@bk-arch.ch

08-2023